

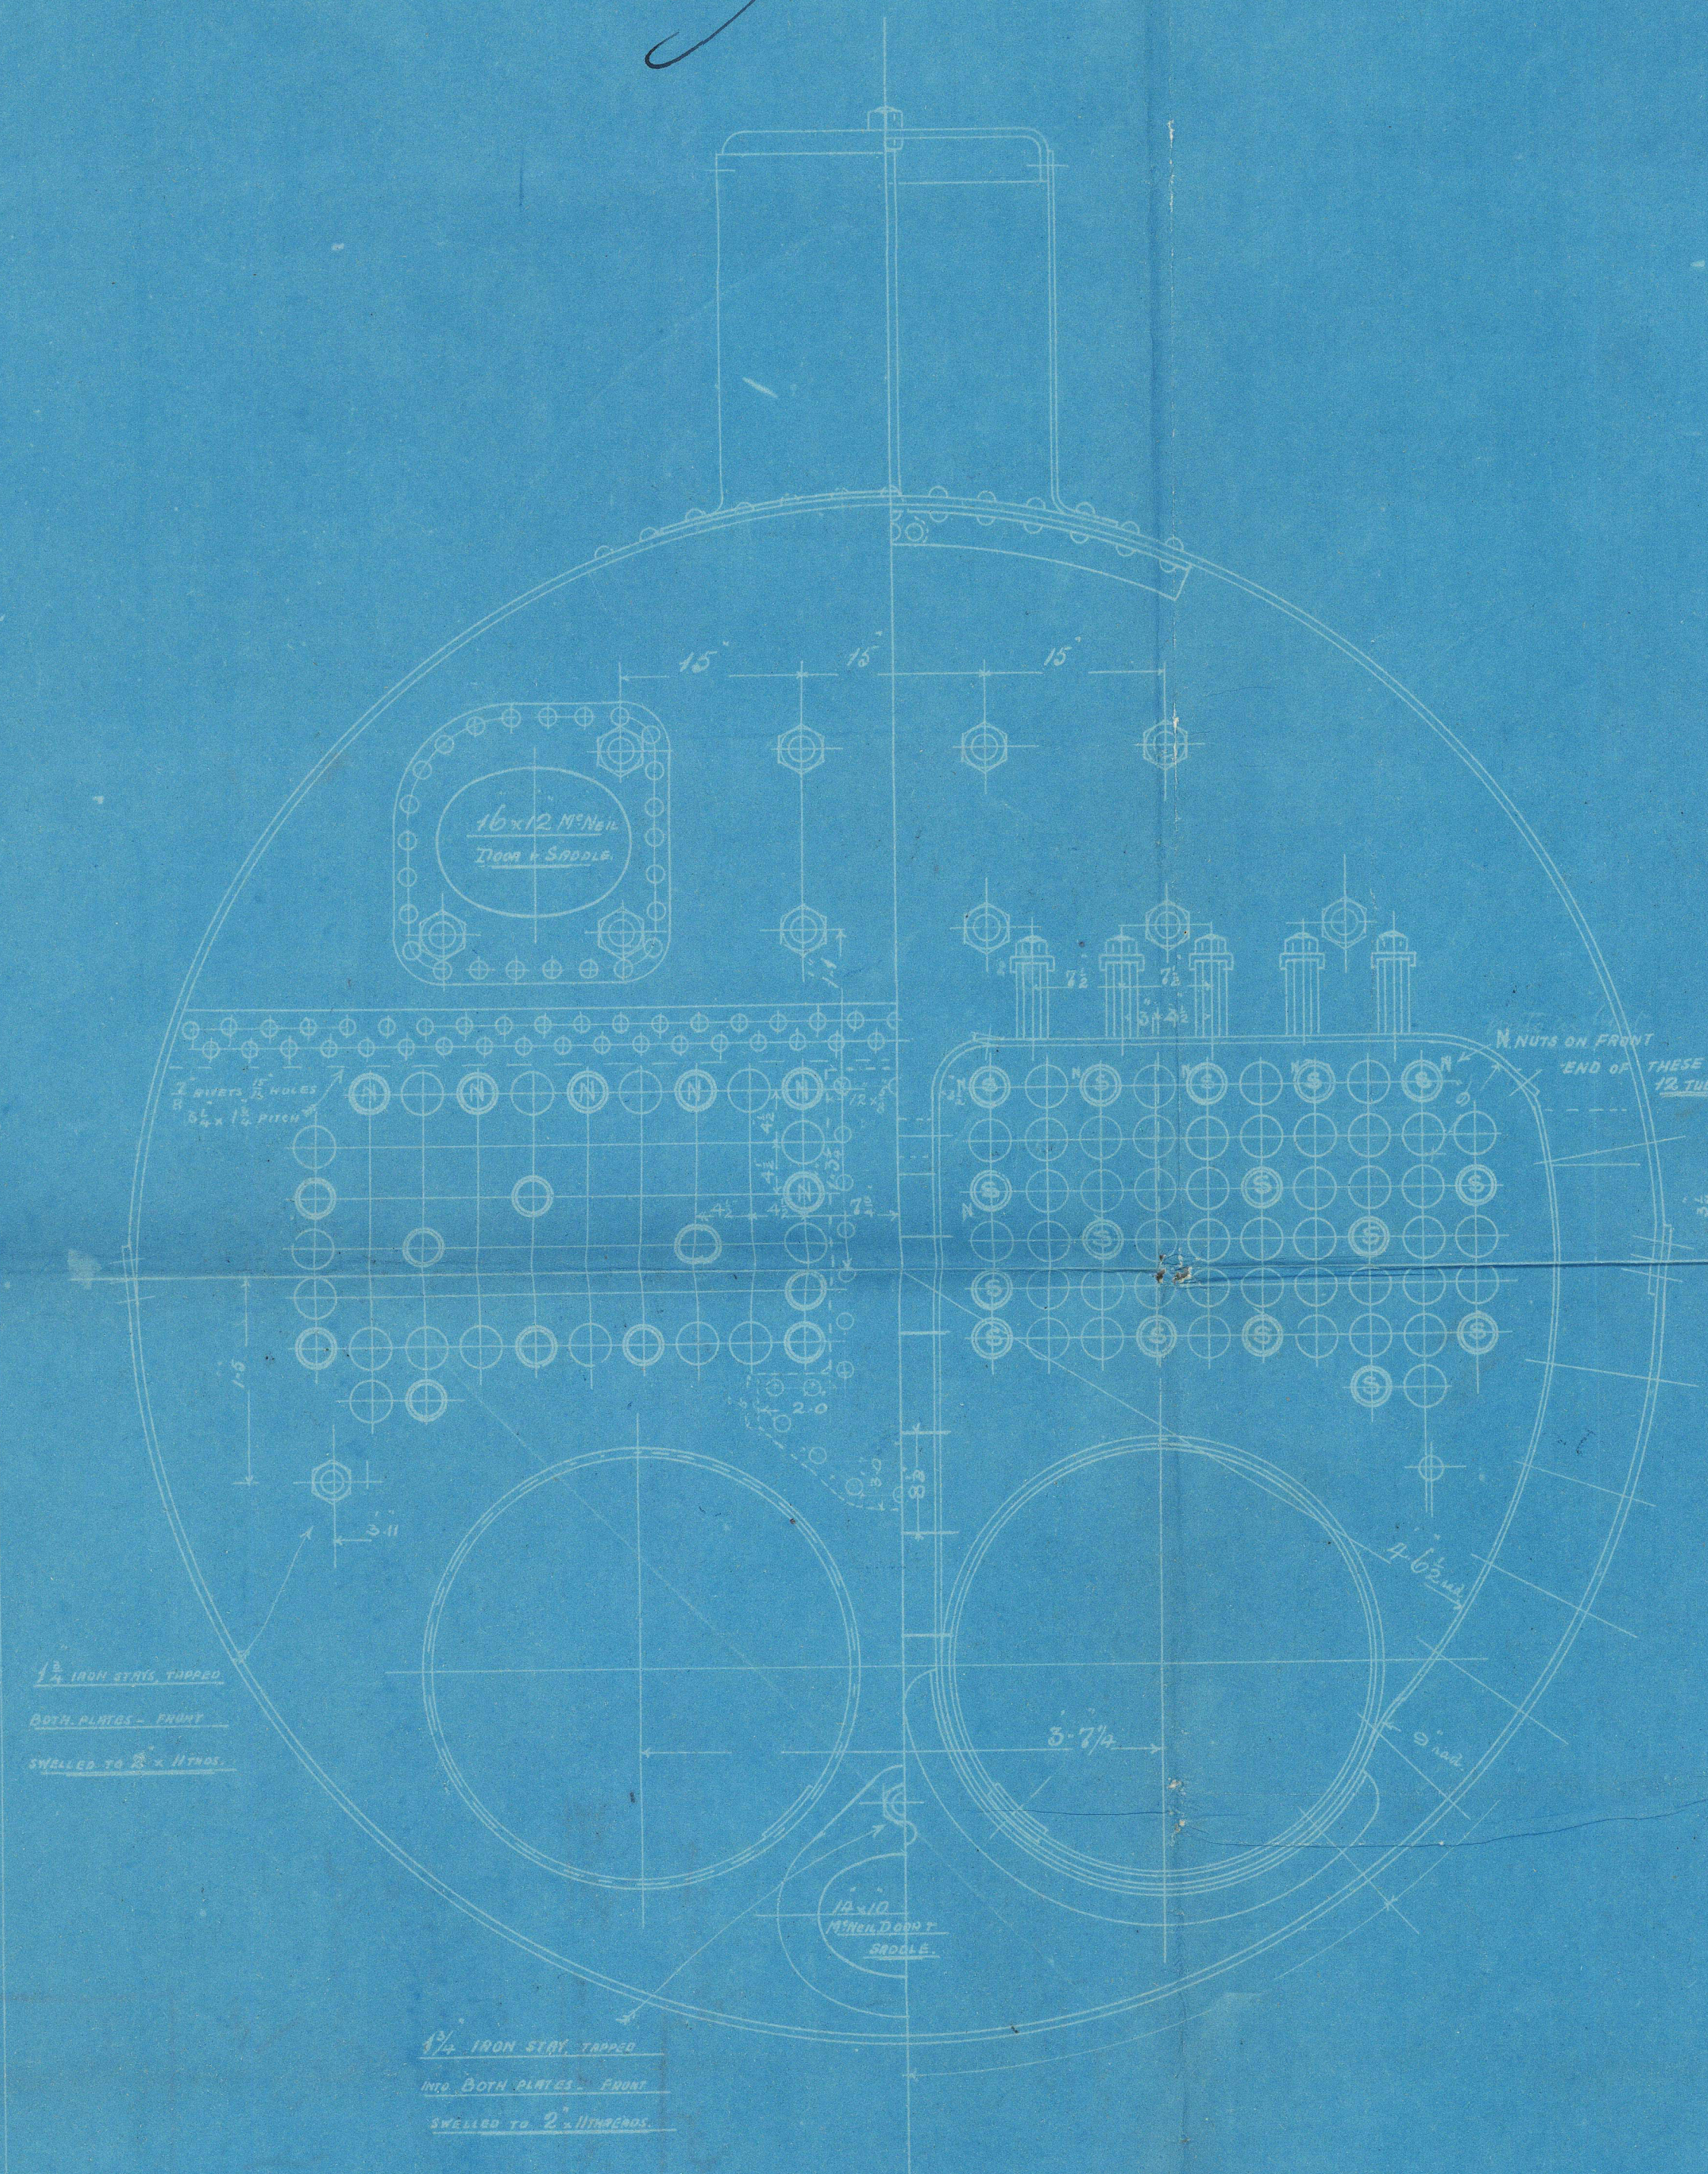


8.1.01
 1.01

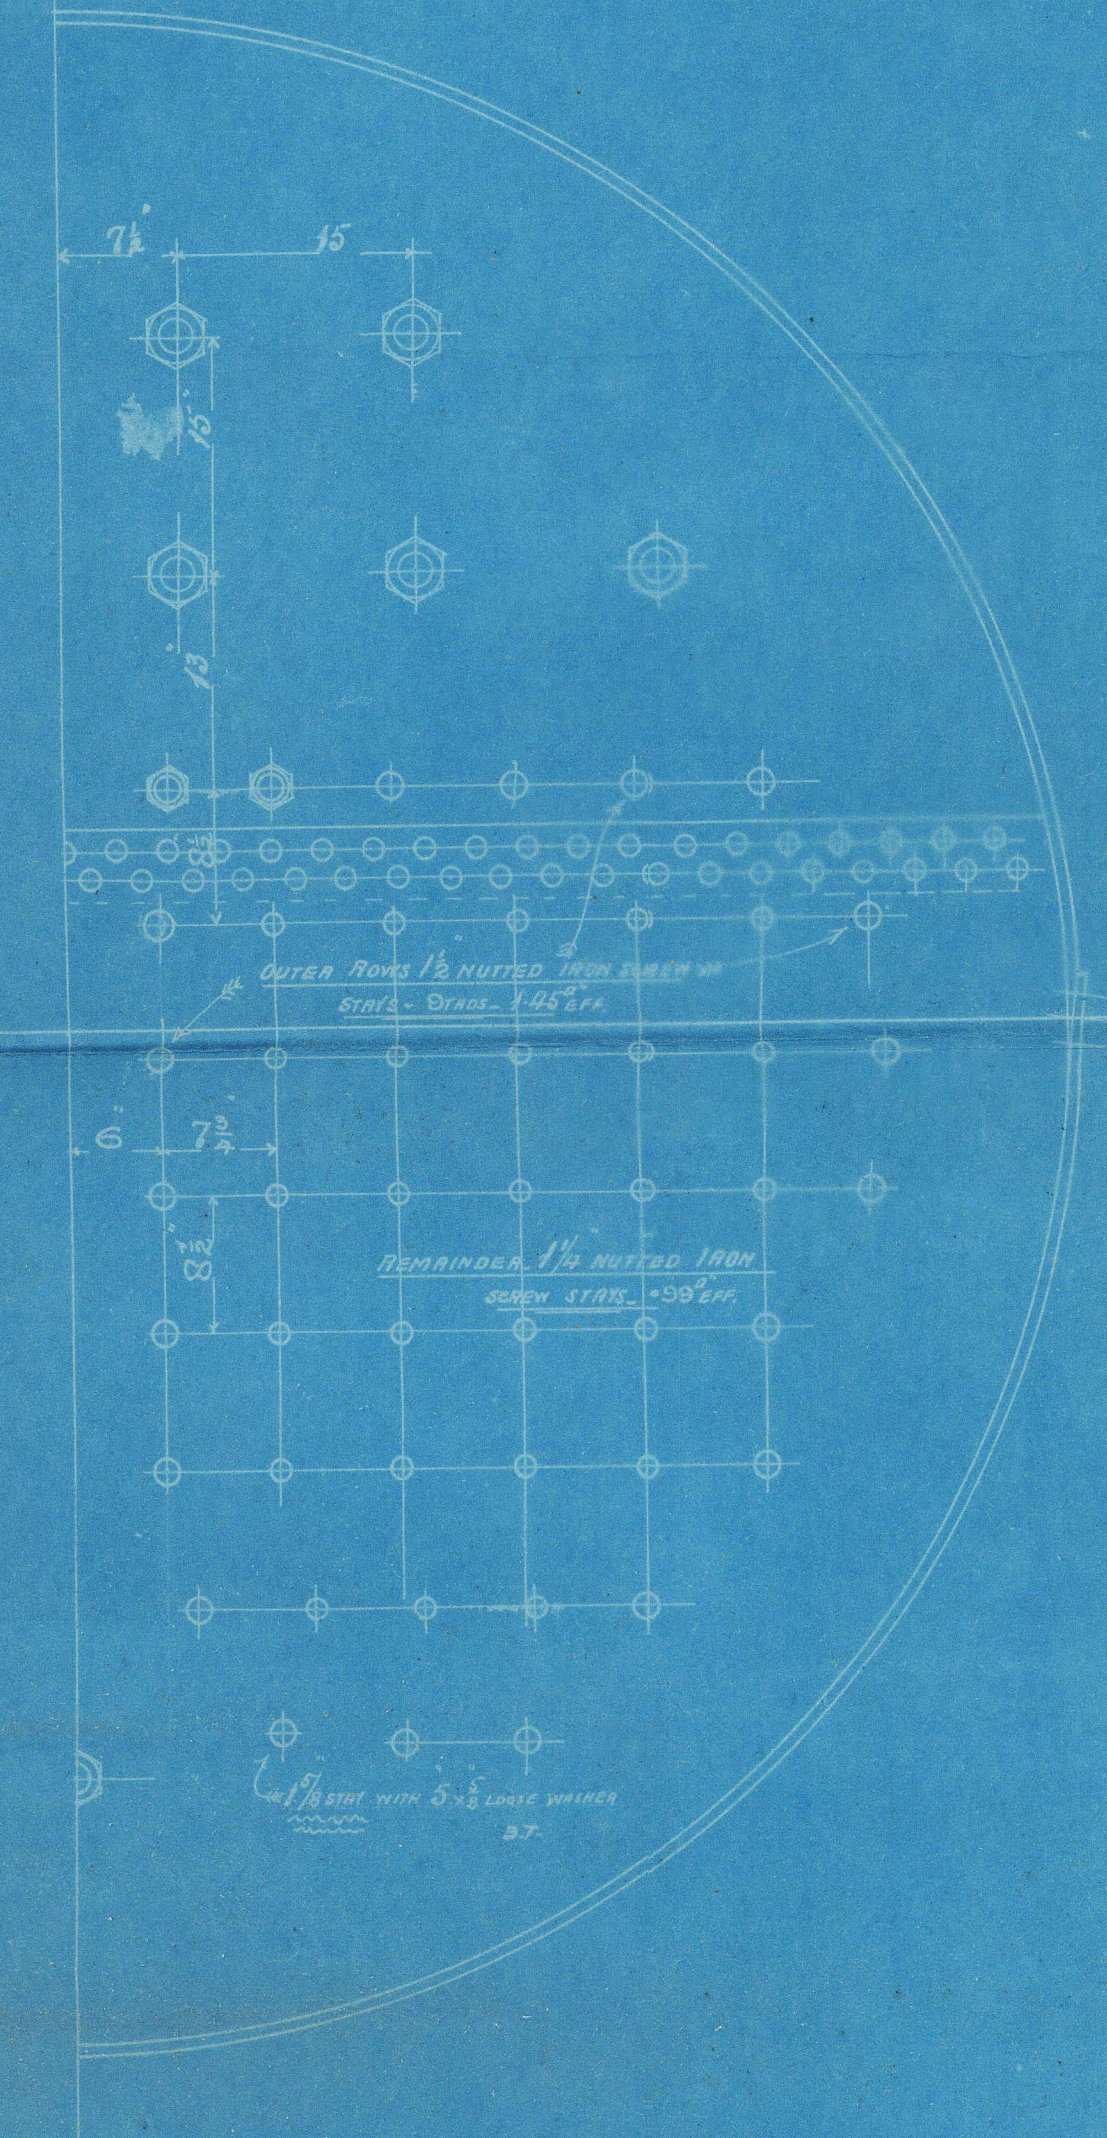

1/2" IRON STAYS, TAPPED
 INTO BOTH PLATES. FOUR
 SWELLED TO 2" DIAMETER.

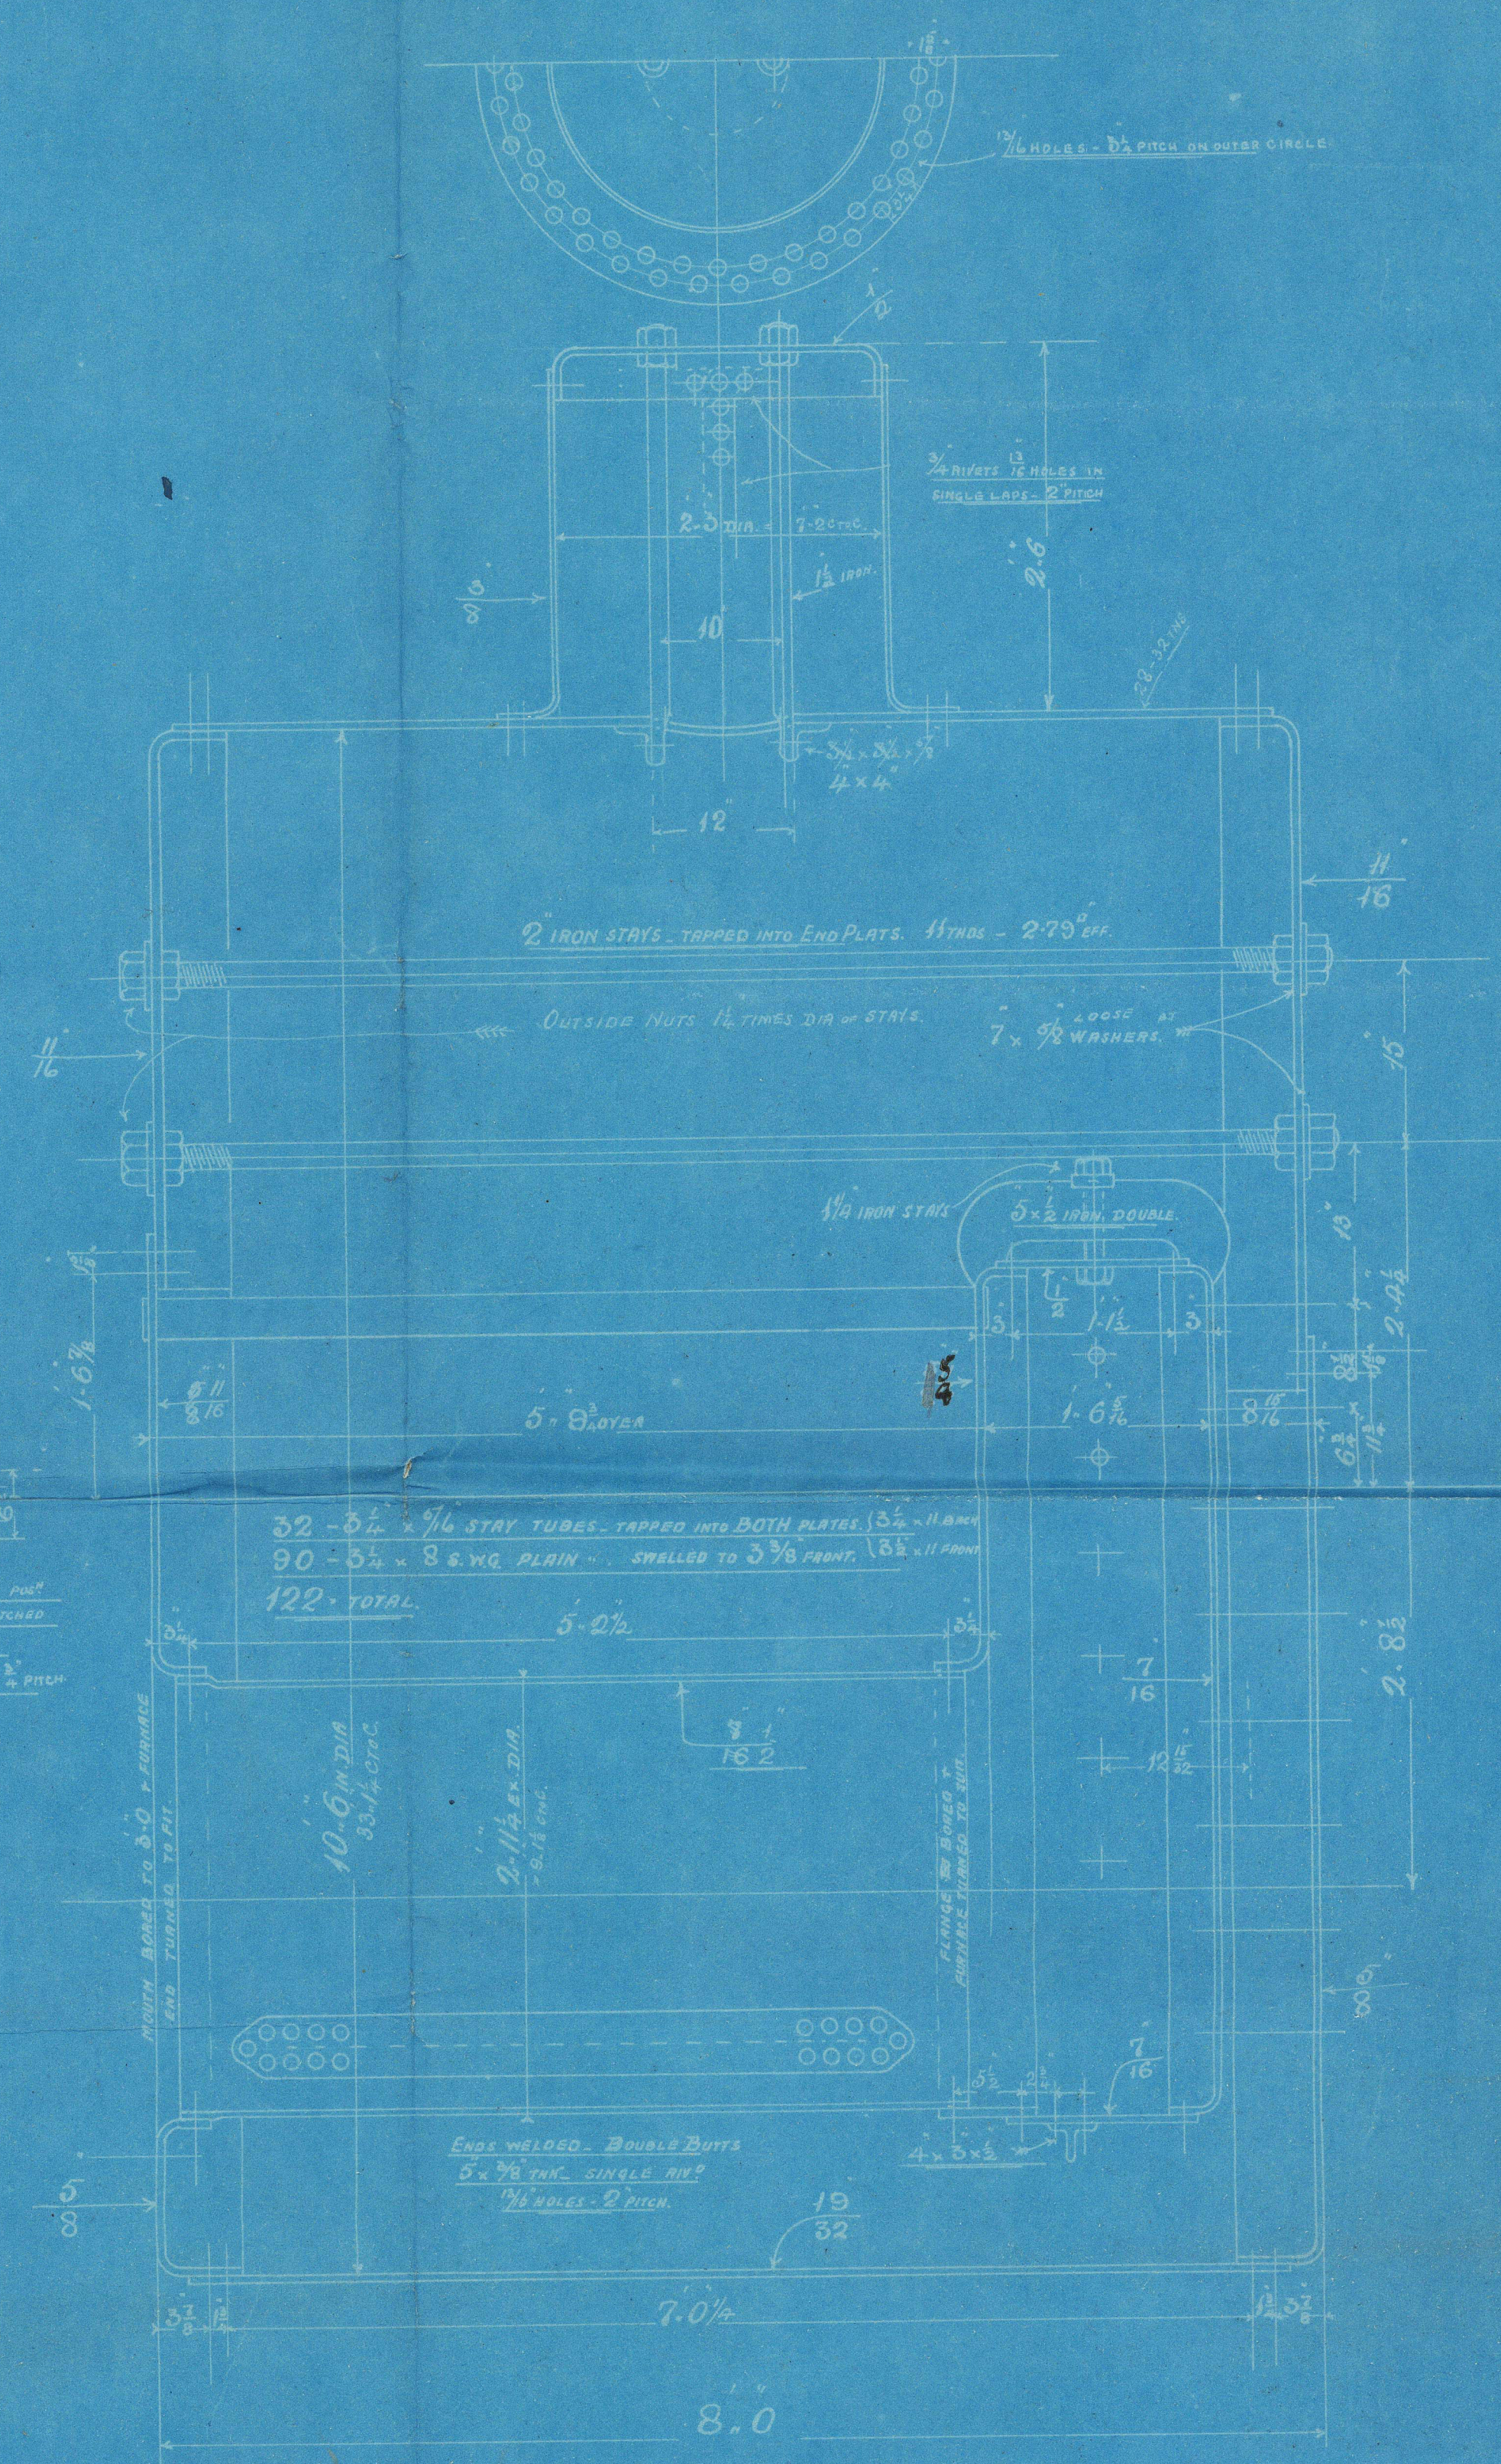


C.M.
 8.1.01

10' 6" x 8' 0" STEEL DONKEY BOILER.
 FOR THE S.S. "NORHAM".
 TO BOARD OF TRADE & LLOYD'S RULES
 & INSPECTION FOR 80 LBS. W.P. 160 LBS. TEST.

SCALE - 1/4" = 1 FOOT.

8 1/8 " Cyril "

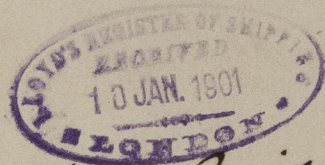


Donkey Boiler

8 1/8 " Norham Castle "

Made by

A Hodge & Sons²
Milwall

N^o 1
1901

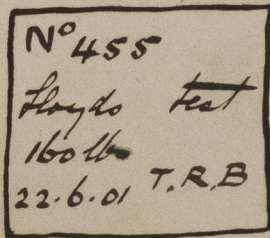

© 2021

Lloyd's Register
Foundation

LON 7354-0183