

9.12.91.

St. Marco Polo
Lth. Report 6922

RIGGING PLAN OF BARQUES N^{os} 162 + 163
SCALE $\frac{1}{2}$ = ONE FOOT
PLATING N^o = 19676.25
UNDER DECK TONNAGE ABOUT 1500 TONS


ALL RIGGING OF GALV^d STEEL WIRE
quality & make as per Table II

INNER BOBSTAY $\frac{3}{4}$ " BAR-2 $\frac{1}{2}$ " SHACKLE PIN OUTER BOBSTAY $\frac{1}{2}$ " SW
BOWSPRIT SHRAUDS 3 $\frac{1}{2}$ " STEEL WIRE

7th Decr. 1891.
JH

LTH 562-0046

RA. "Marco Polo"

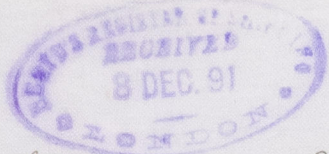


Lth. Report No 6922

By

Mr. Marco Polo

Mr. Report 6922

Fig.

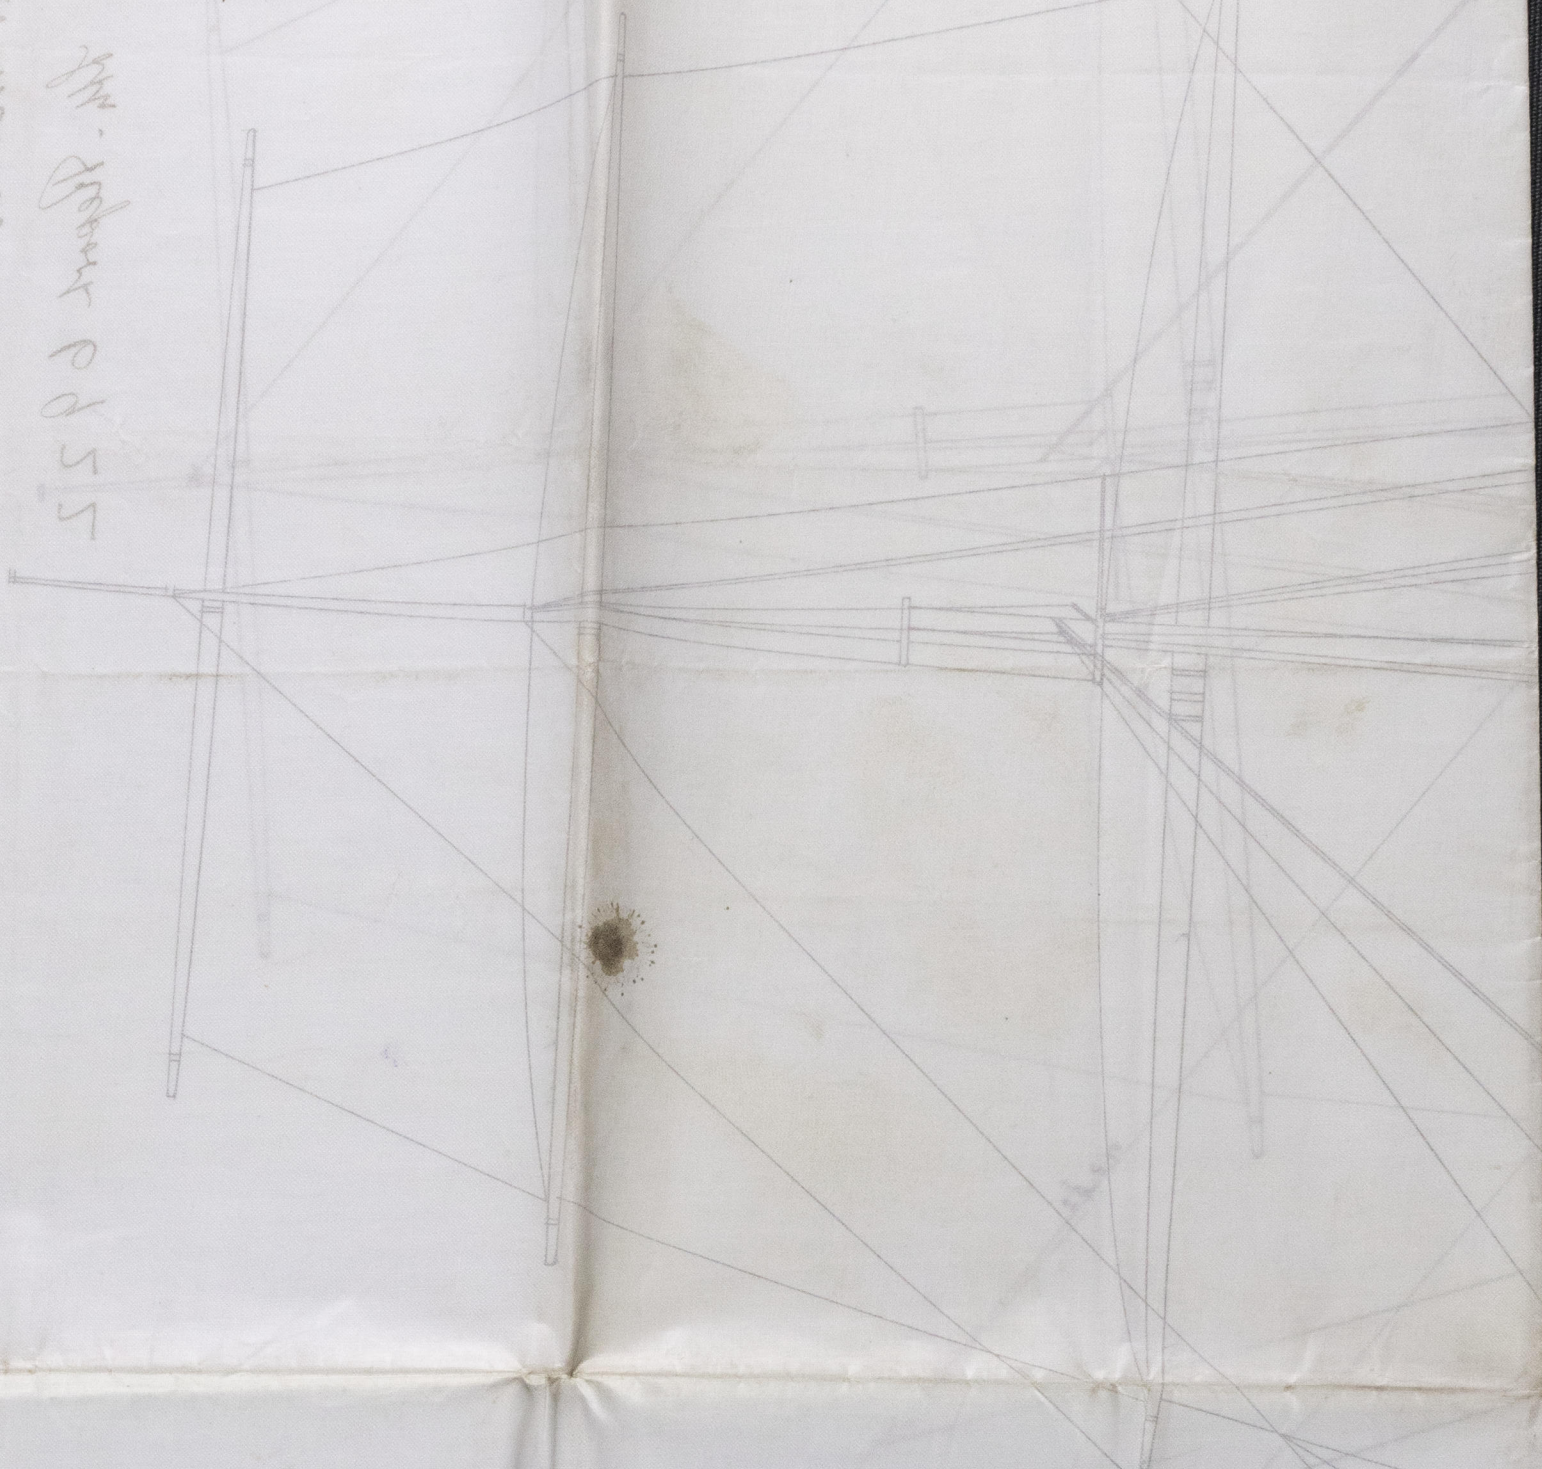

UNDER DECK LOUNGE

UNDER DECK LOUNGE

UNDER DECK LOUNGE

UNDER DECK LOUNGE

UNDER DECK LOUNGE

UNDER DECK LOUNGE

UNDER DECK LOUNGE

162463



© 2021

Lloyd's Register Foundation