


18.892

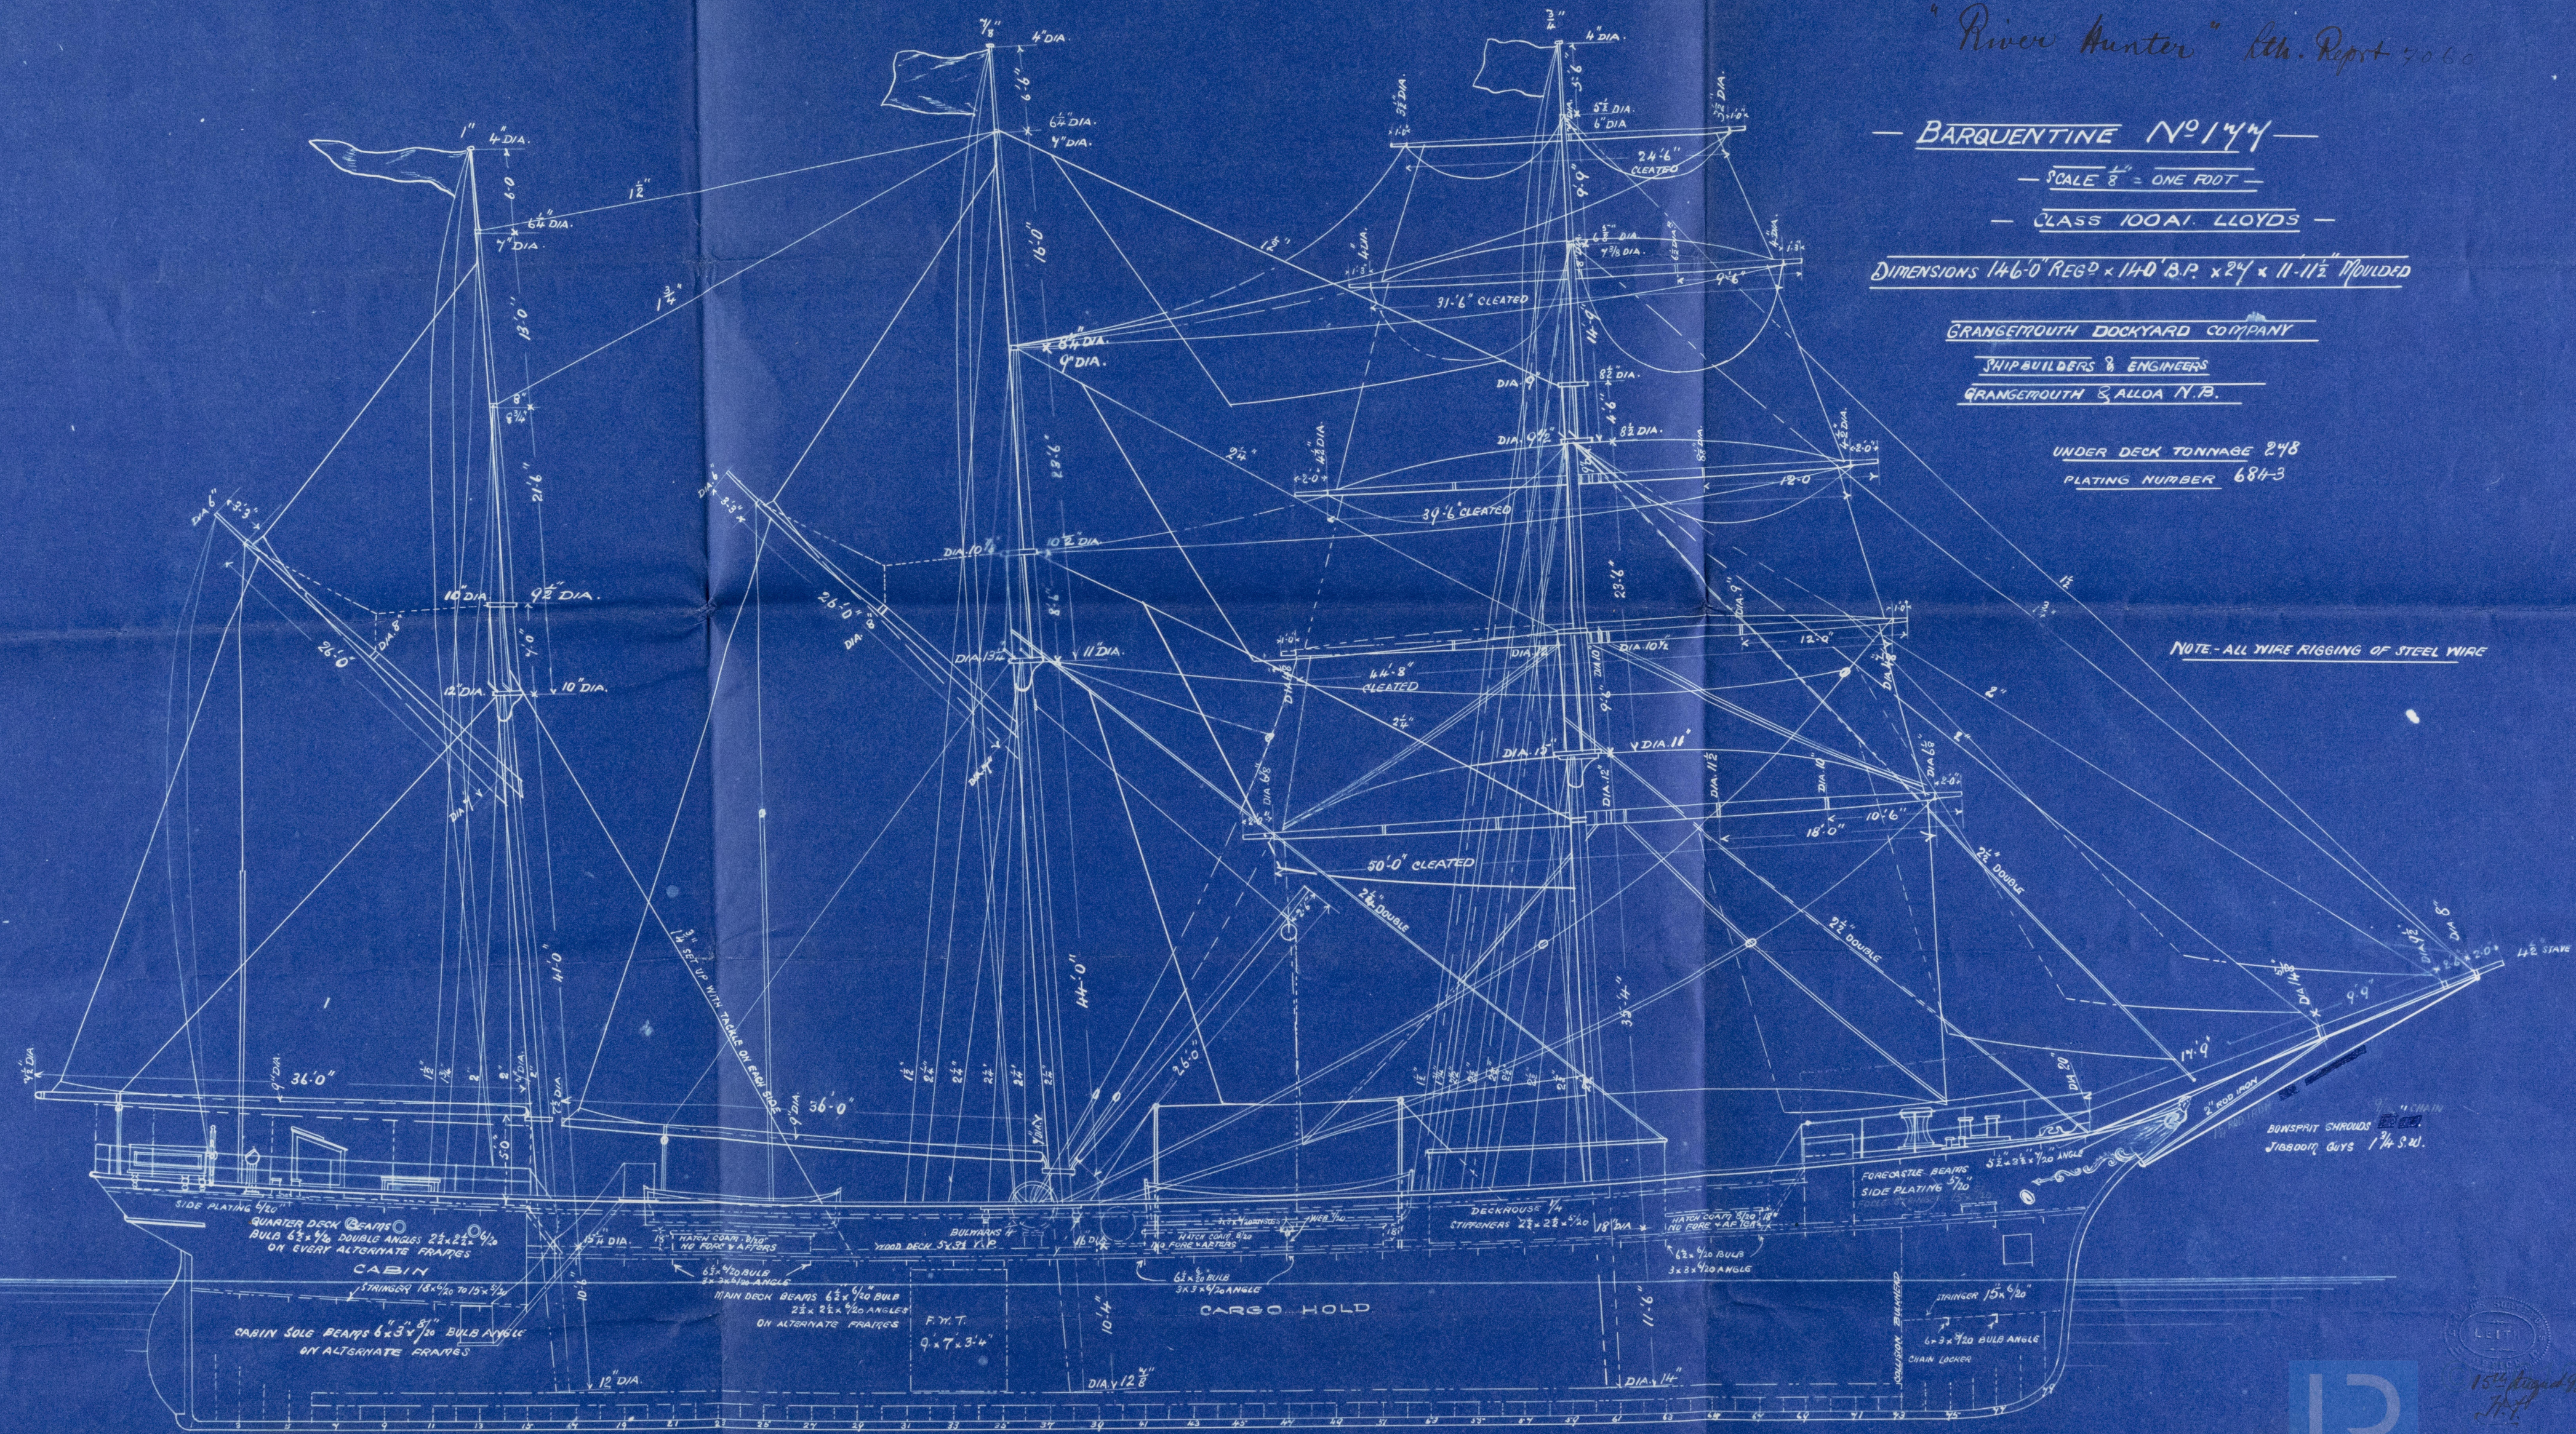

"River Hunter" Lth. Report 7060

— BARQUENTINE N° 174 —

— SCALE $\frac{1}{8}$ " = ONE FOOT —

— CLASS 100A1 LLOYDS —

DIMENSIONS 146'0" REG'D x 14'0" B.P. x 24' x 11'11 1/2" MOULDED

GRANGEPOUTH DOCKYARD COMPANY


SHIPBUILDERS & ENGINEERS

GRANGEPOUTH & ALLOA N.B.

UNDER DECK TONNAGE 278

PLATING NUMBER 684-3

NOTE - ALL WIRE RIGGING OF STEEL WIRE

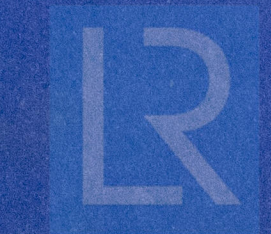

15th August 99

1411561-0810100

Bkn. "River Hunter"
Lth. Rept. No 7060

(211) 6810-295 HLT
LTH 562-0189 (1/2)



© 2019

Lloyd's Register
Foundation

LTH 562-0189

LTH 562-0189(112)

12 Aug

18 92

GRANGEMOUTH DOCKYARD CO.,
GRANGEMOUTH AND ALLOA.

This Enclosure is to be Sent to

Ships No.

144

Tracing No.

350

Lloyd's Register
Foundation