
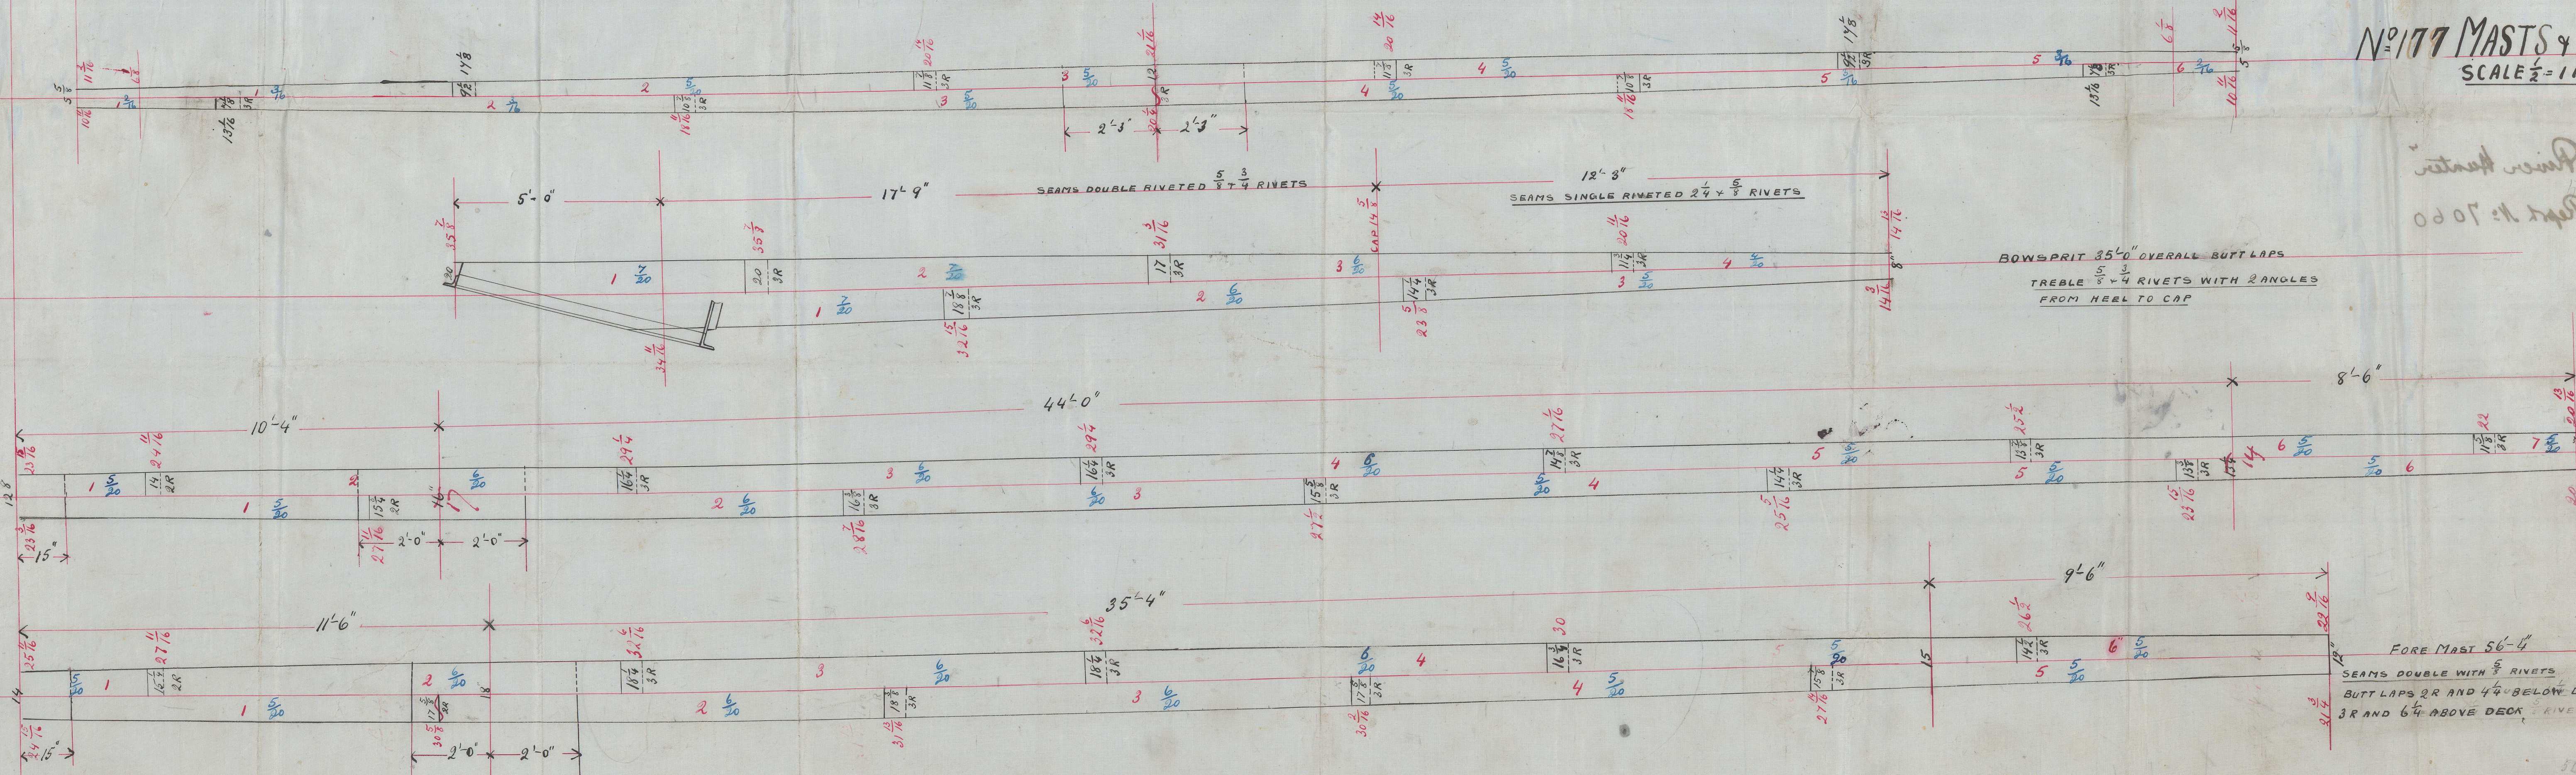
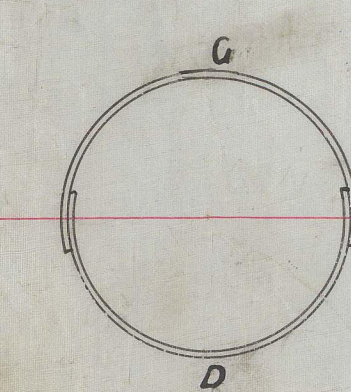
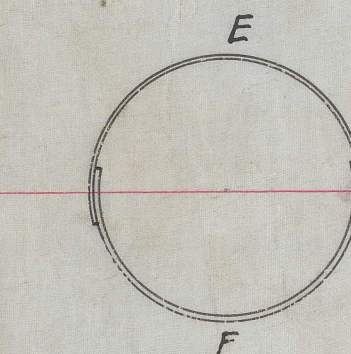
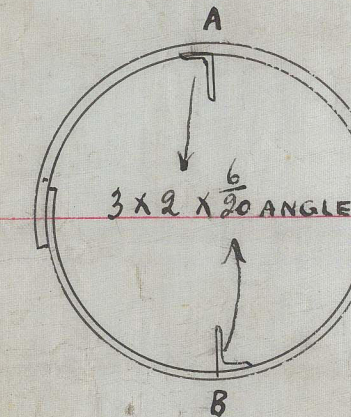


18.8.99

LOWER YARD 50'-0" CLEATED 5'-0" OVER STEEL  
BUTT LAPS TREBLE AND SEAMS SINGLE WITH  $\frac{5}{8}$  RIVETS

# Nº 177 MASTS & YARDS SCALE $\frac{1}{2}$ = 1 FT

"retained" *Handwritten note*  
0207:11 *Handwritten note*

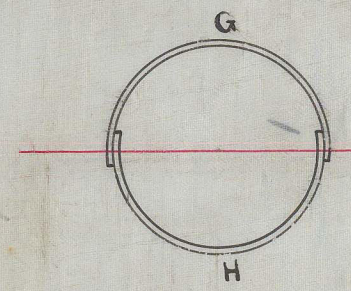




Ban. "River Hunter"

Lth. Report No: 7060

SEAMS DOUBLE 2" WITH 2 RIVETS  
OUT LINE 2" AND 4" BELOW DECK  
2" + 4" ABOVE DECK

2 1/2	2 1/2
2 1/2	2 1/2
2 1/2	2 1/2
2 1/2	2 1/2

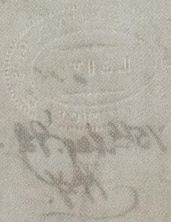

© 2021

Lloyd's Register  
LTH 562-0200  
Foundation