


S. S. "Norsemann"  
Lth. Report 7077

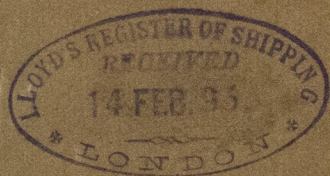

ENTERED AT THE CUSTOMS HOUSE  
LONDON

21/1/33

GRANT 2 - ONE FOOT

GRANT 2 - ONE FOOT

GRANT 2 - ONE FOOT



© 2019

Lloyd's Register  
Foundation

LT# 563-0027




SECTION SHOWING SHELL PLATING

S.S. N<sup>o</sup> 118

SCALE  $\frac{1}{2}$ " = ONE FOOT

S.S. "Norseman"

Lth. Rept. 7077.

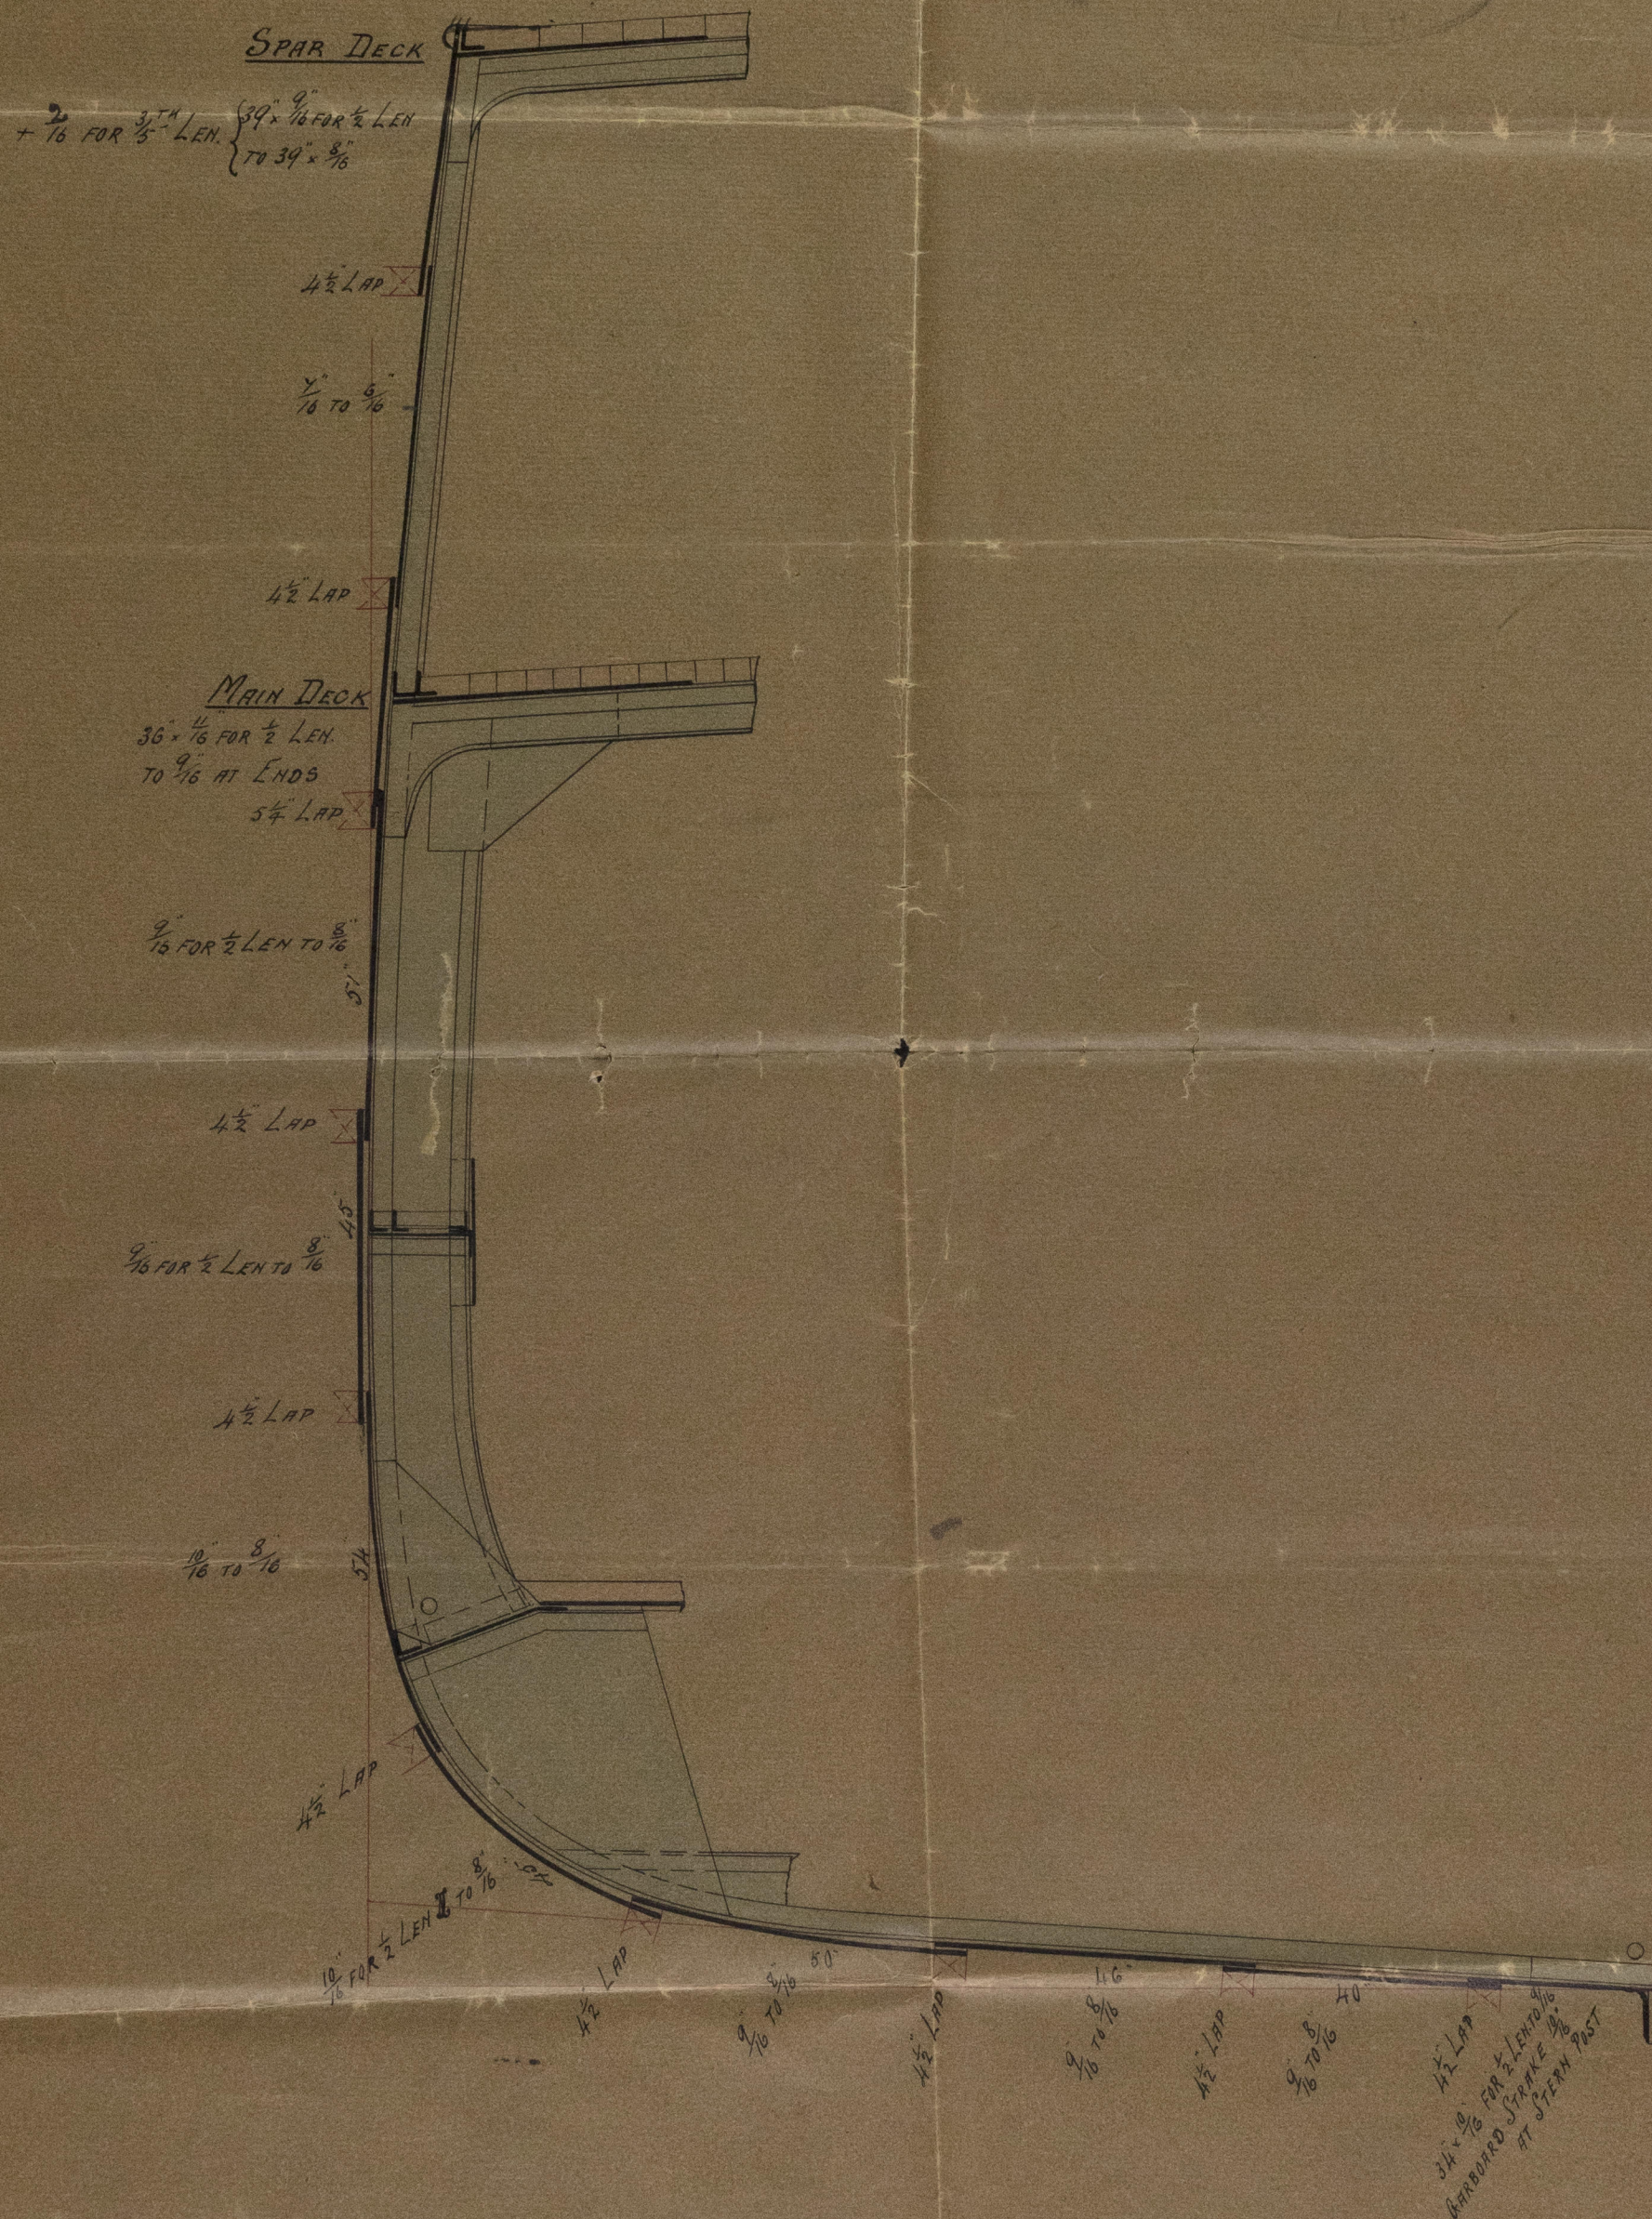

Rev. 93 -  
711