

LT4 563-0017

3 DEC. 92

27 JUL 93

Mr. "La Viguerie"
Mr. Dept. No 7233
Shanghai
and deck
in the
HONG KONG

LLOYD'S REGISTER OF SHIPPING
LONDON
15 FEB 19





©

2019

1st Feb

1893.

GRANGEMOUTH DOCKYARD CO.,

GRANGEMOUTH AND ALLOA.

This Enclosure is to be Sent to

Ships No.

149.


Lloyds

Tracing No.


139.

(2/2)


30.11.92
2.12.92
27.1.93

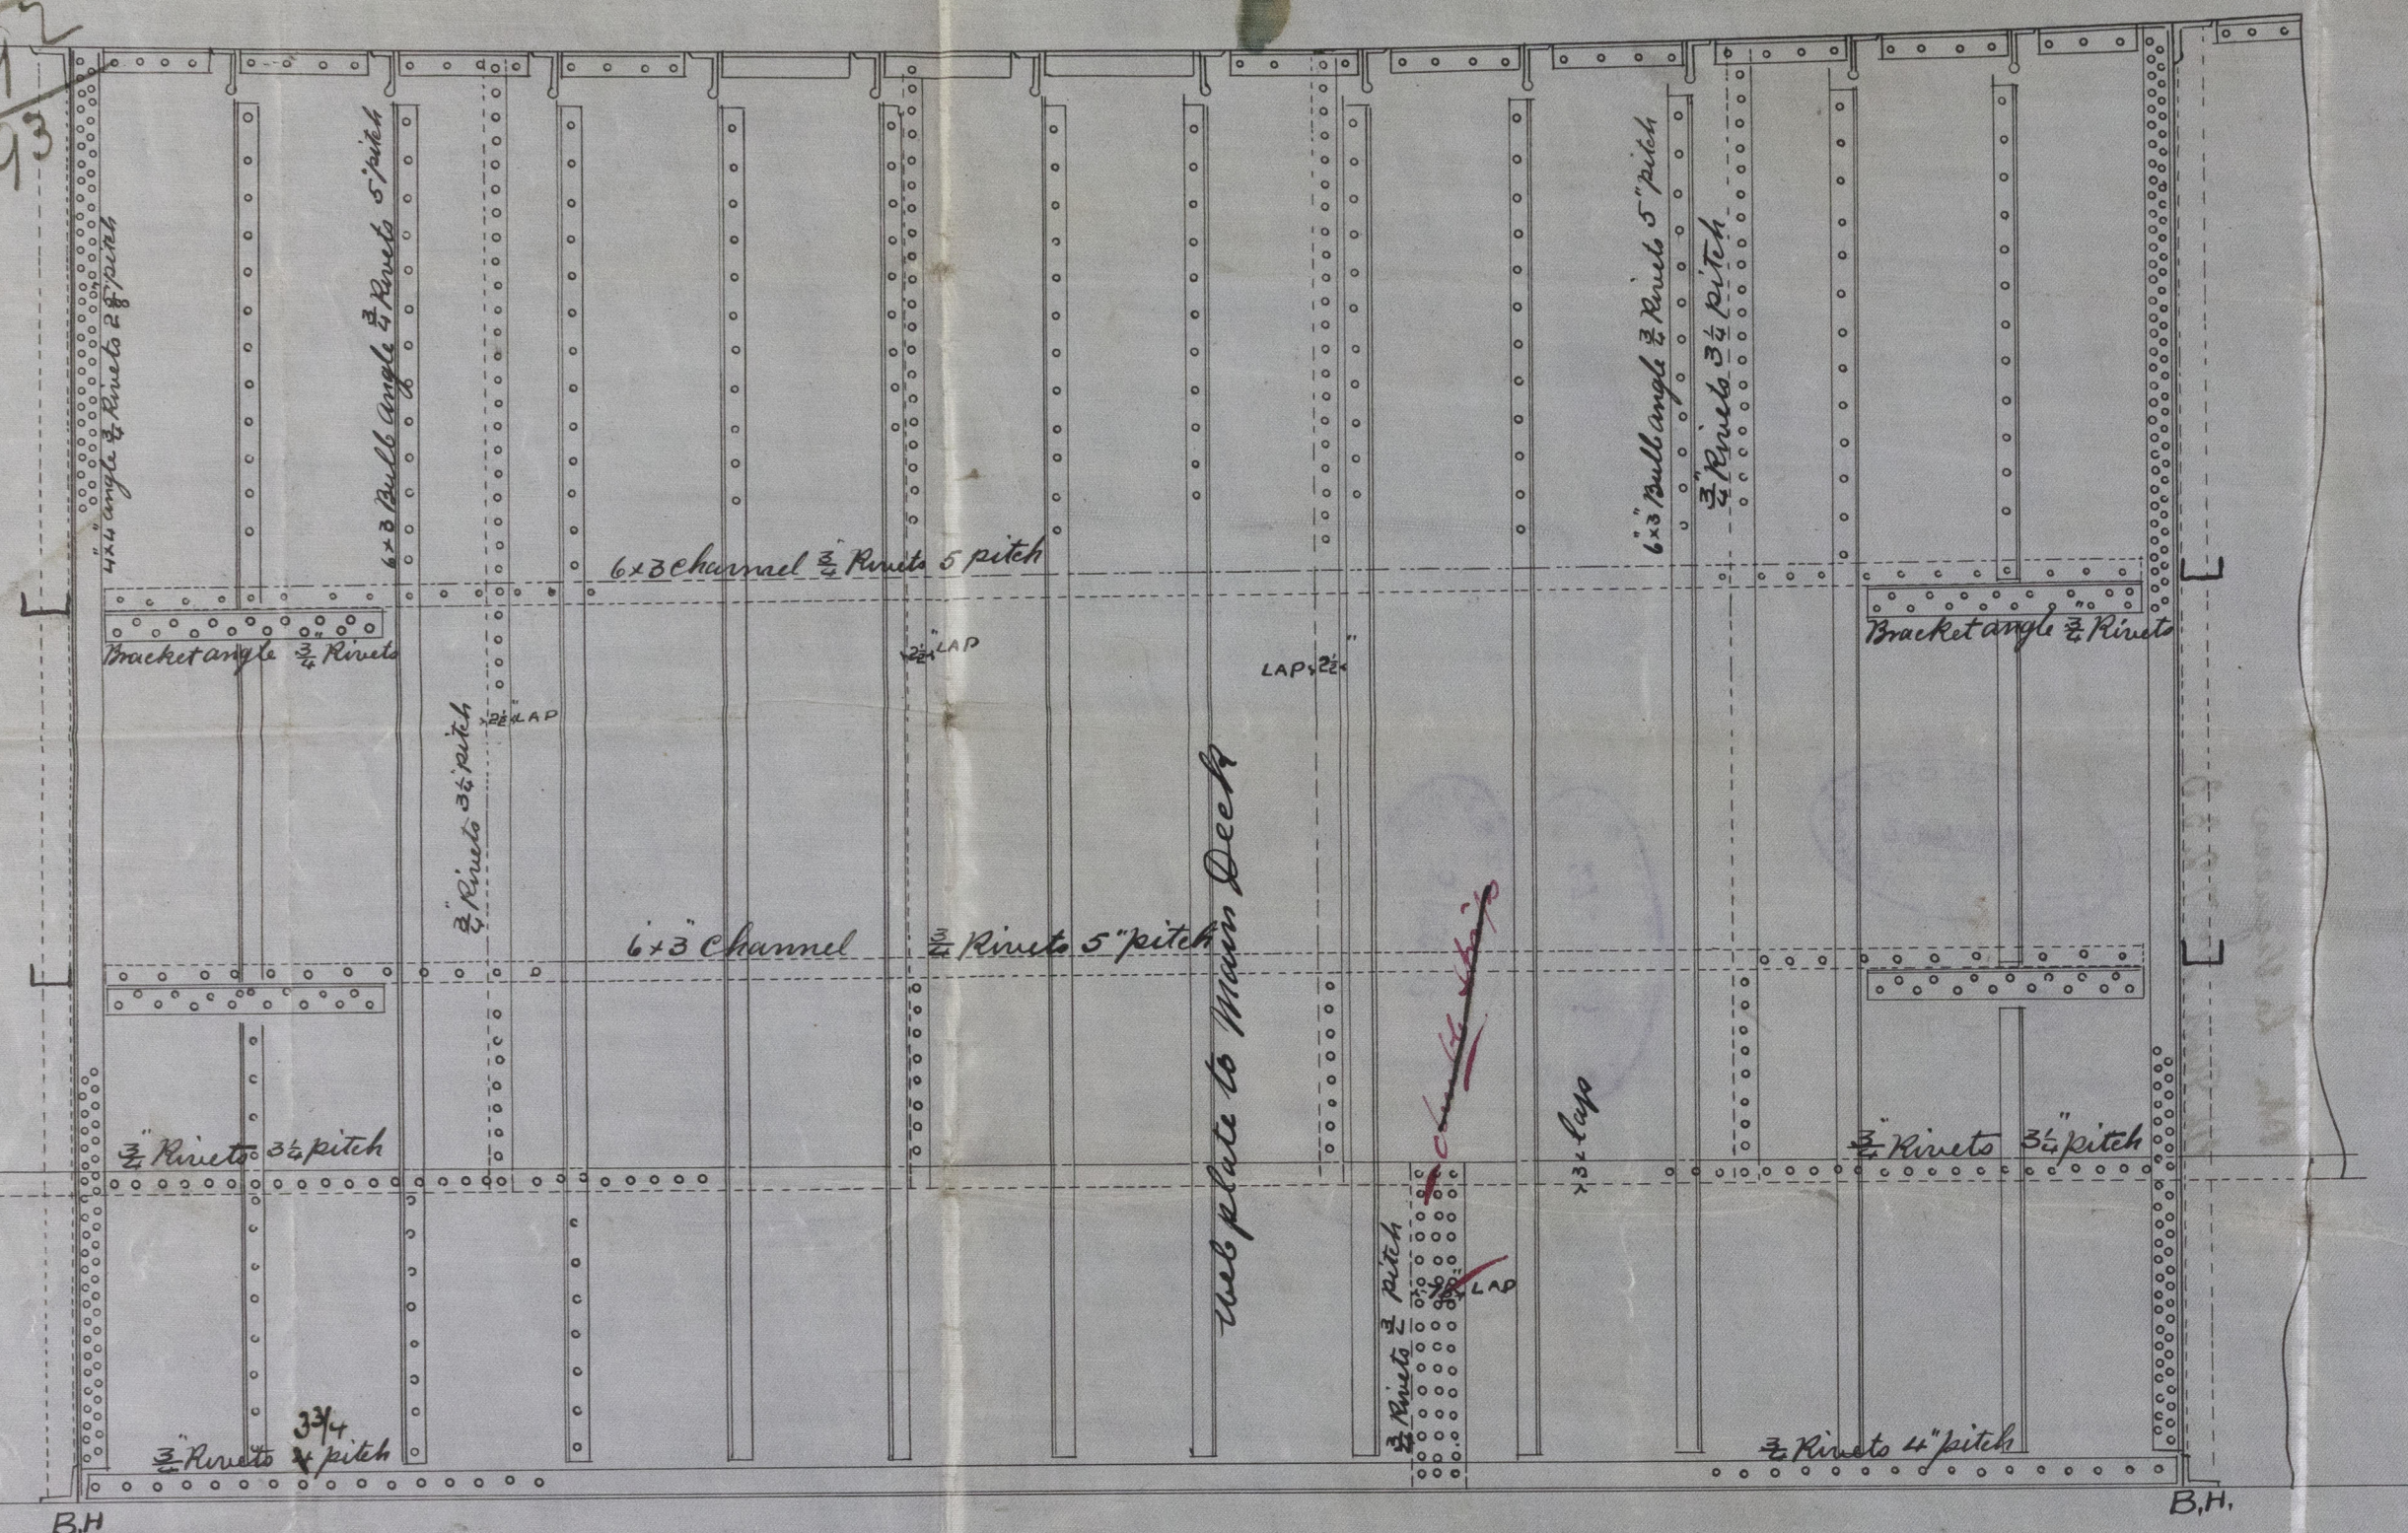

RIVETING OF LONGITUDINAL BULKHEAD

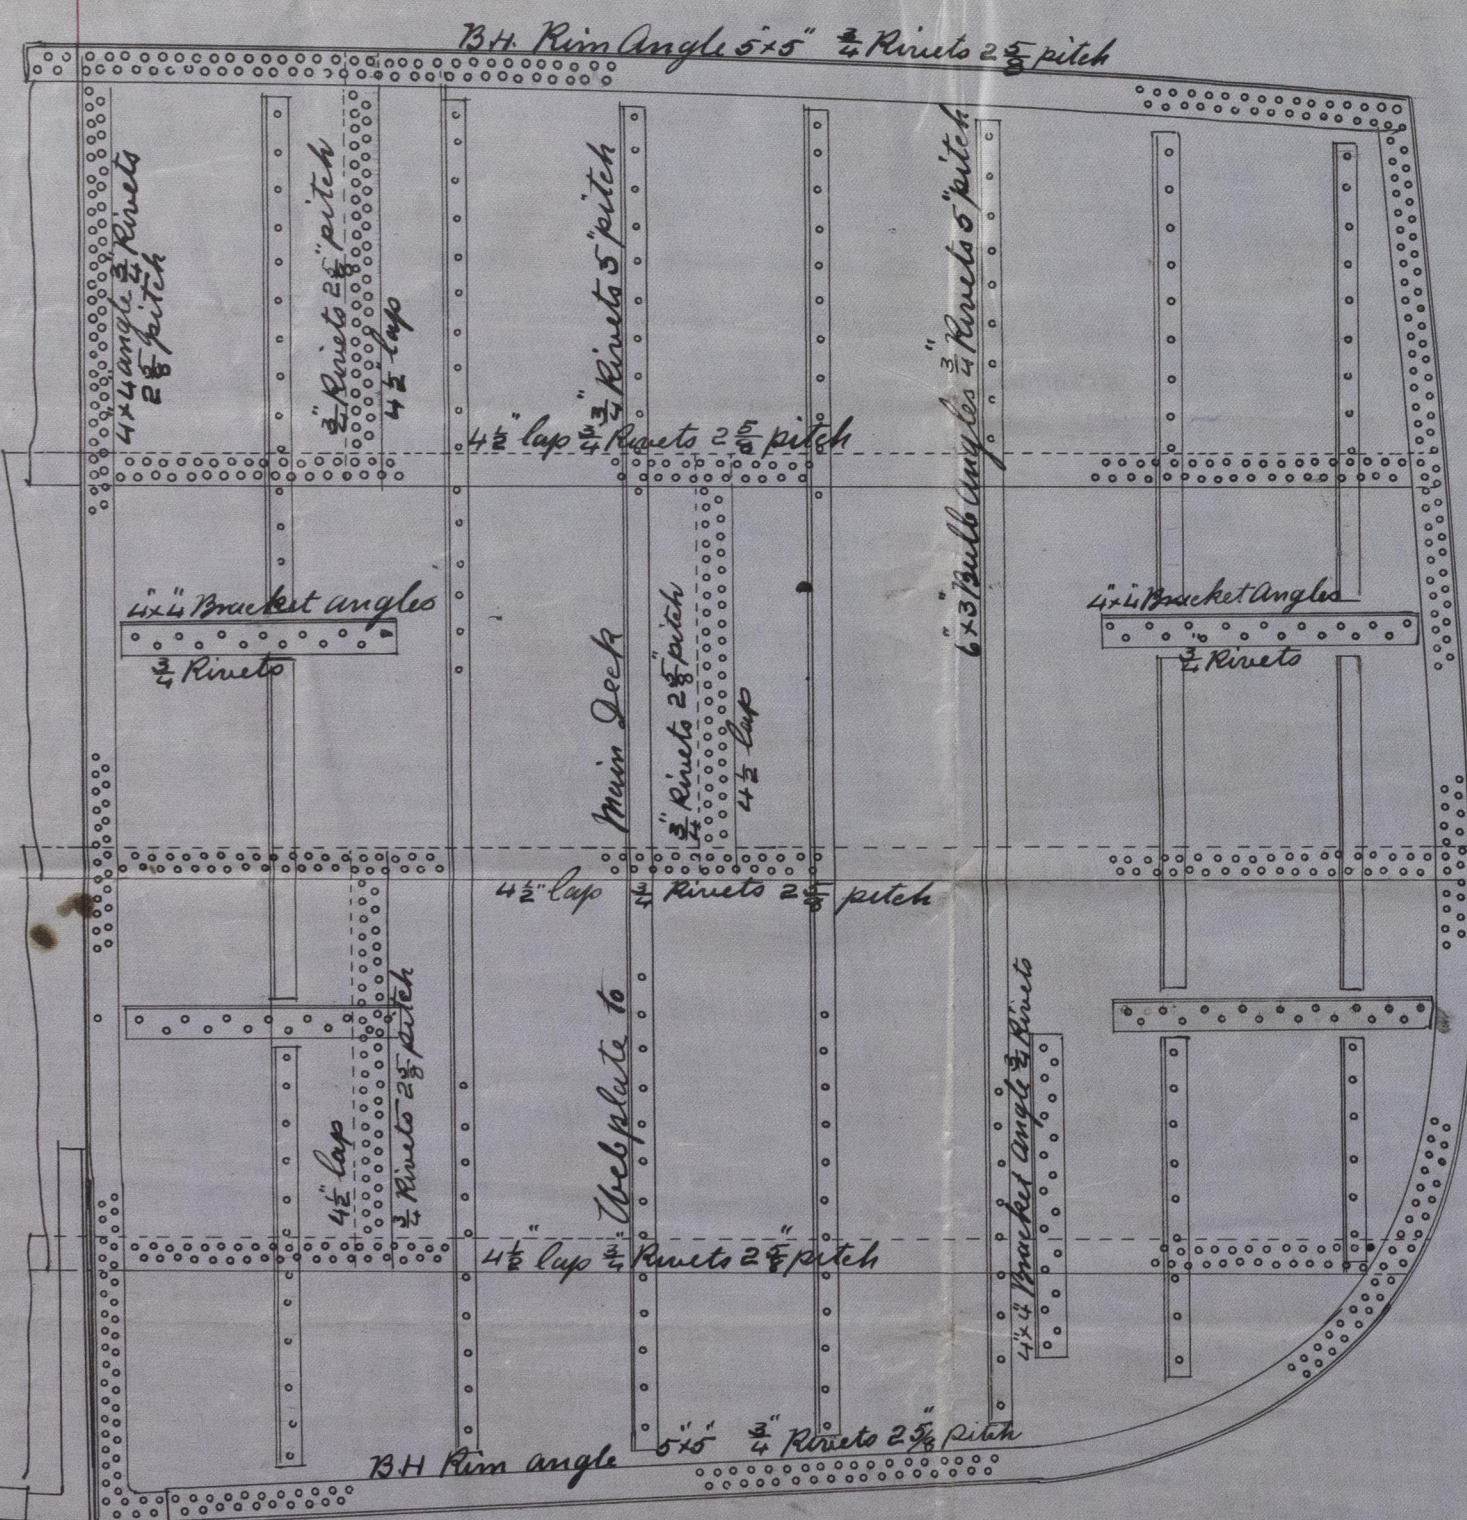

RIVETING OF TRANSVERSE BULKHEADS

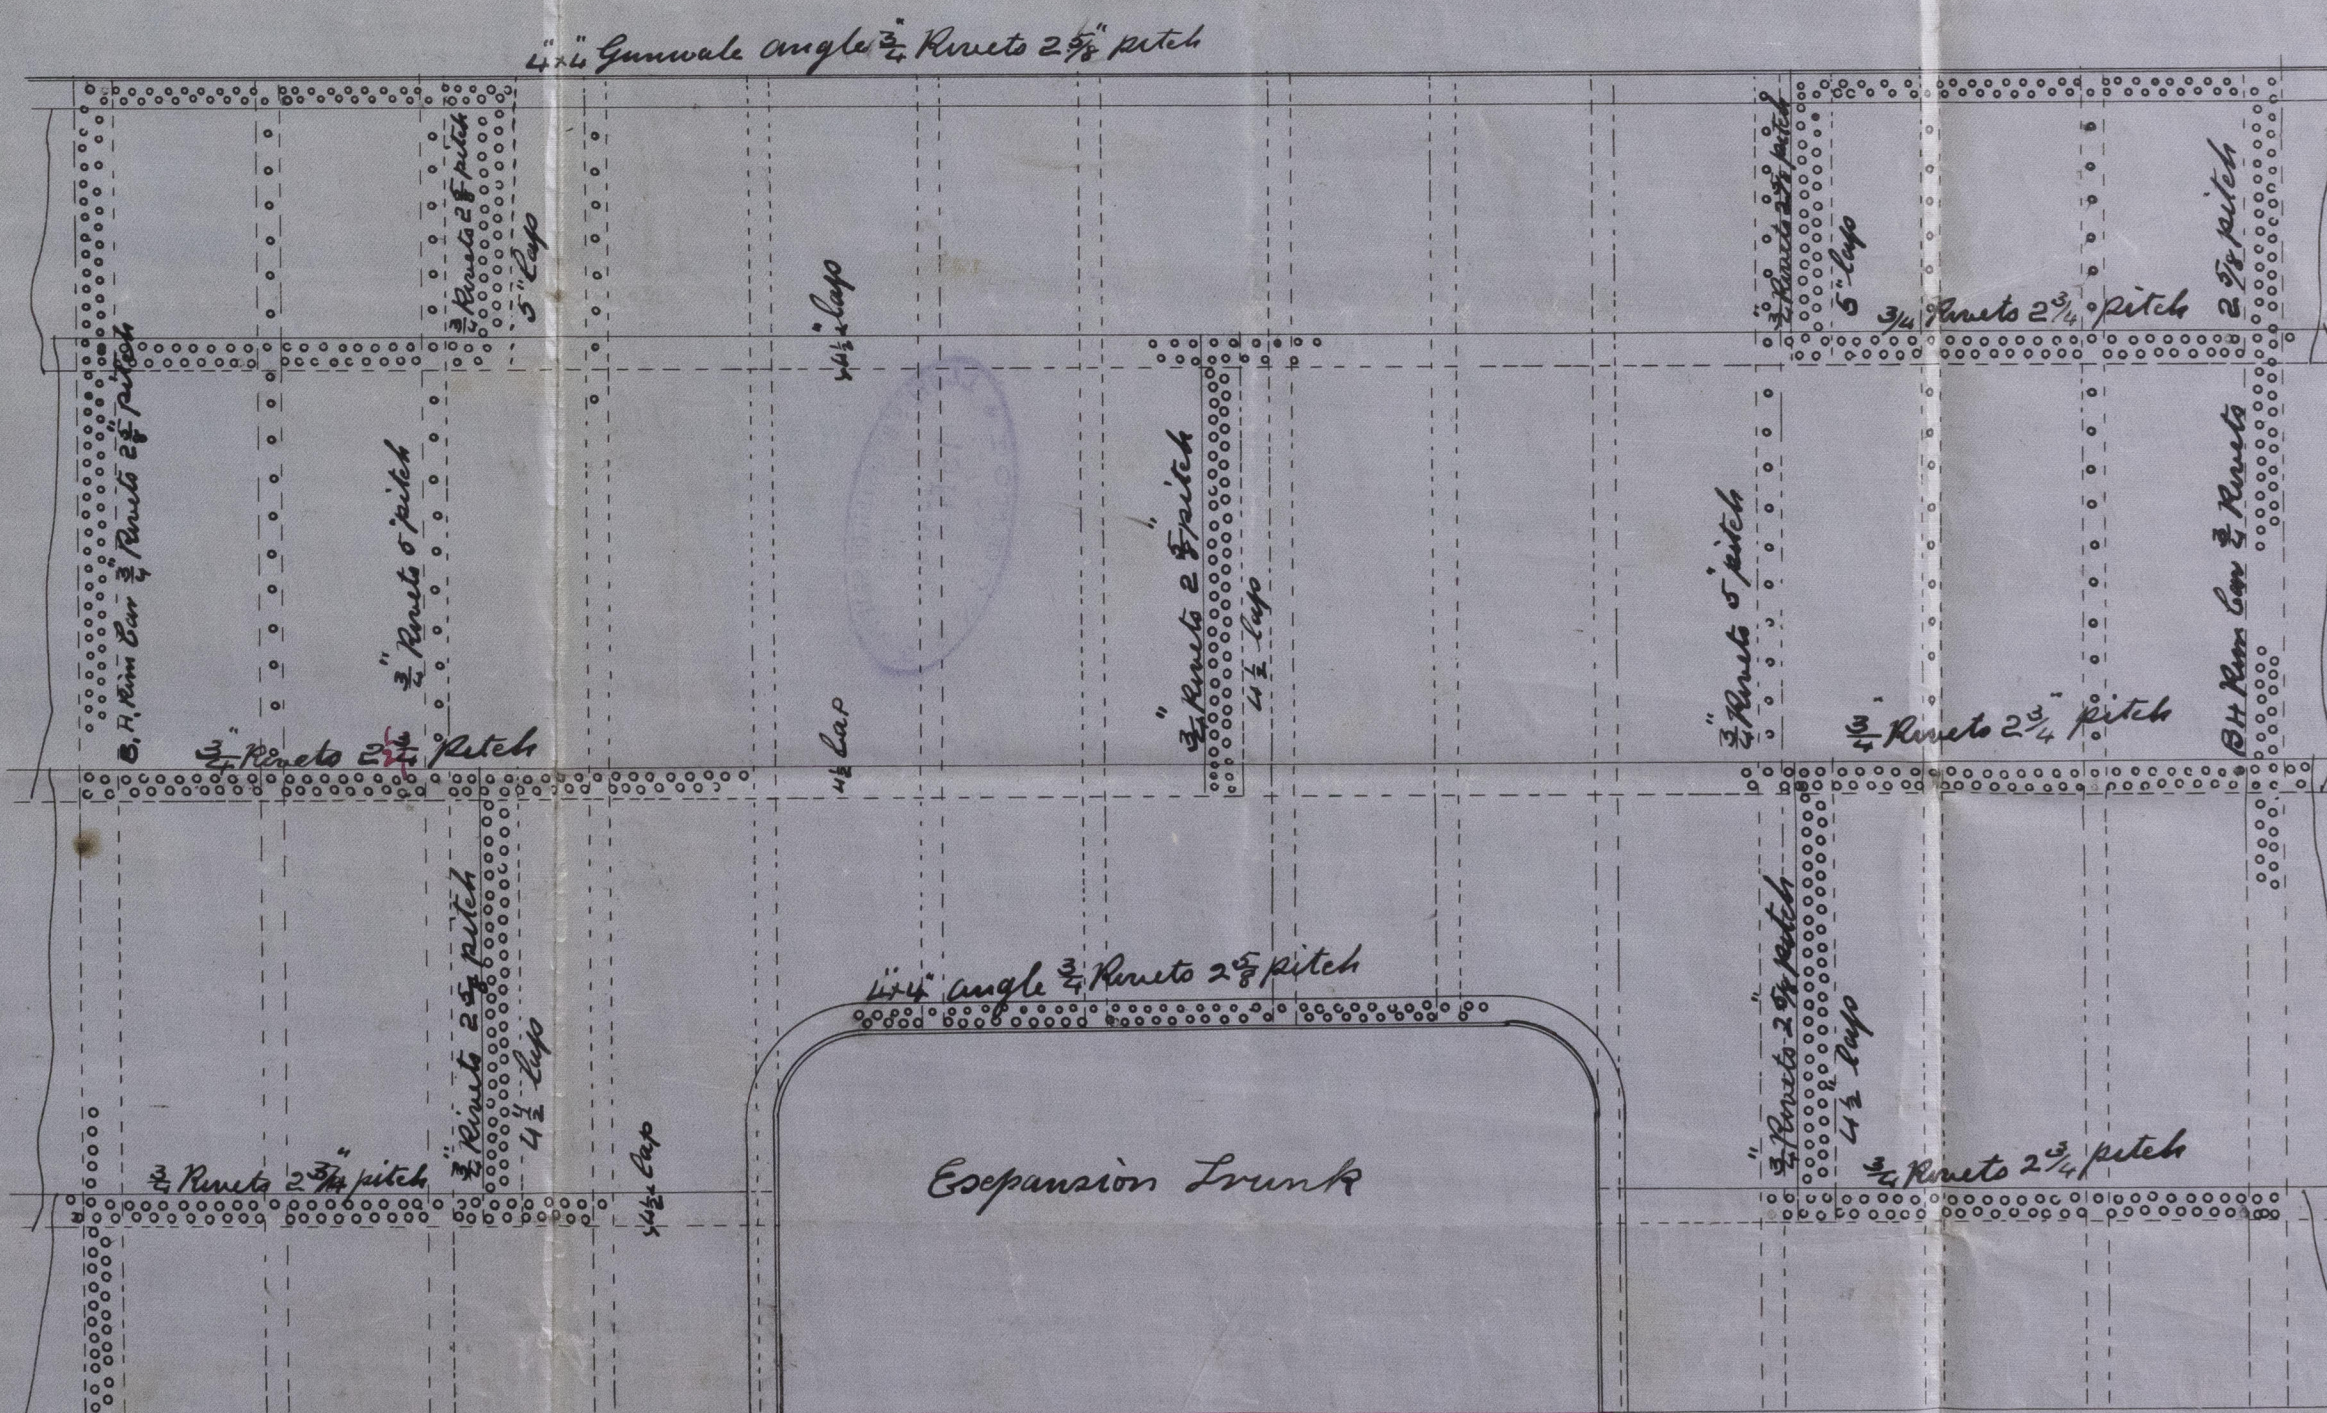


RIVETING OF DECK PLATING

Bkn. "La Vigueria"
Lm. Repet. N. 7233

RIVETING OF BULKHEADS & DECK PLATING IN OIL SPACE

Nº 179
Scale 1/2" = 1 foot
180 25th 1892

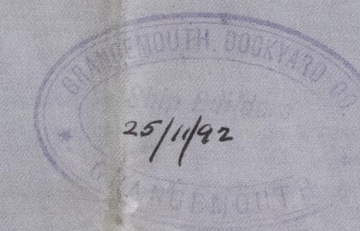

25th Nov. 92

LTH 563-0087