
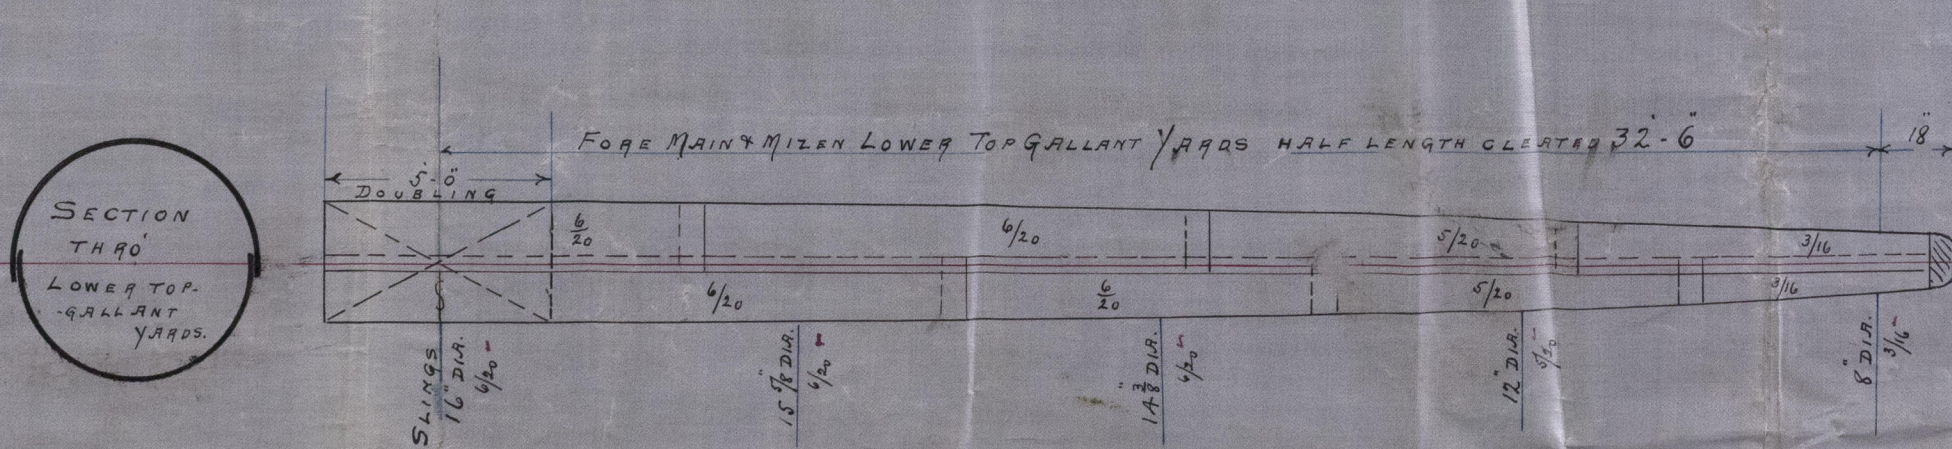
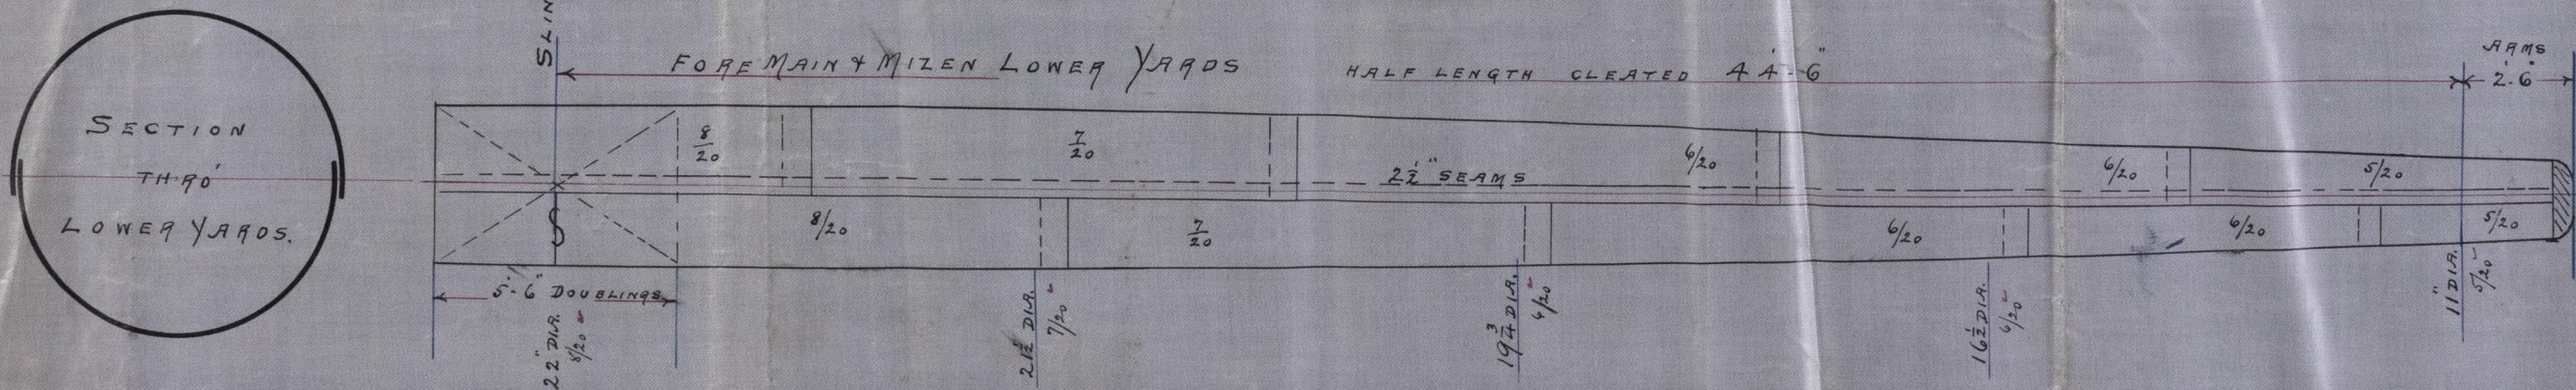
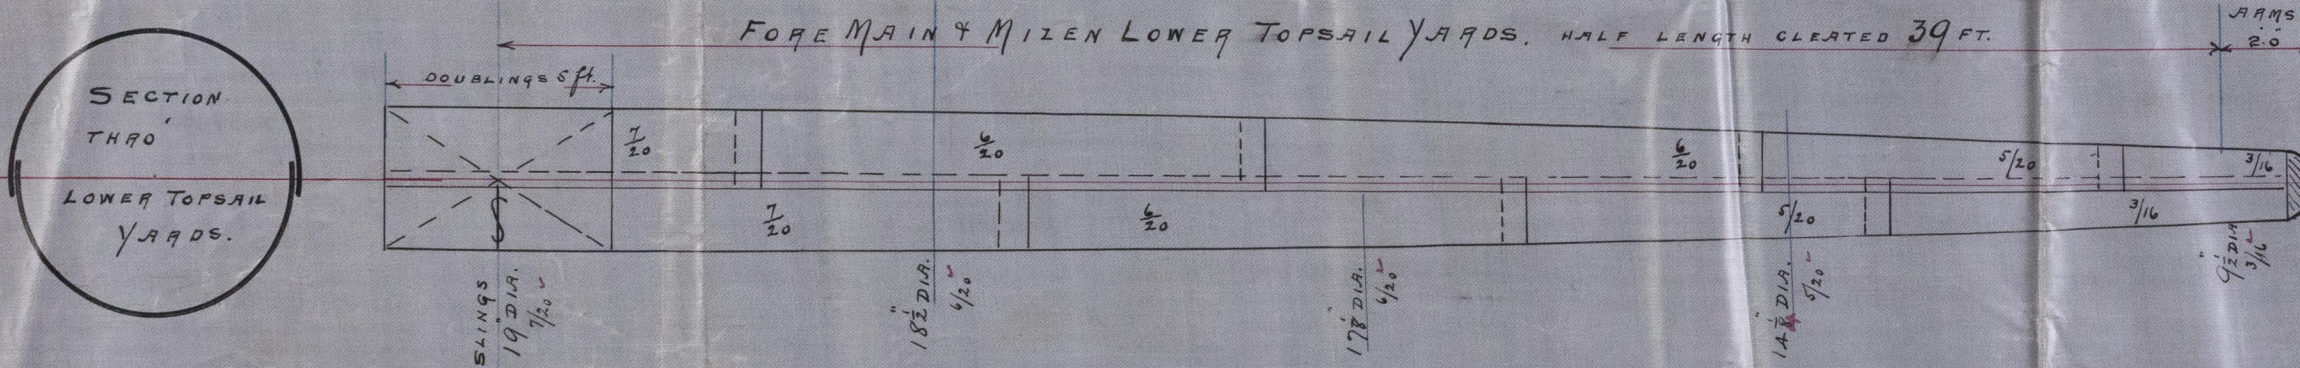
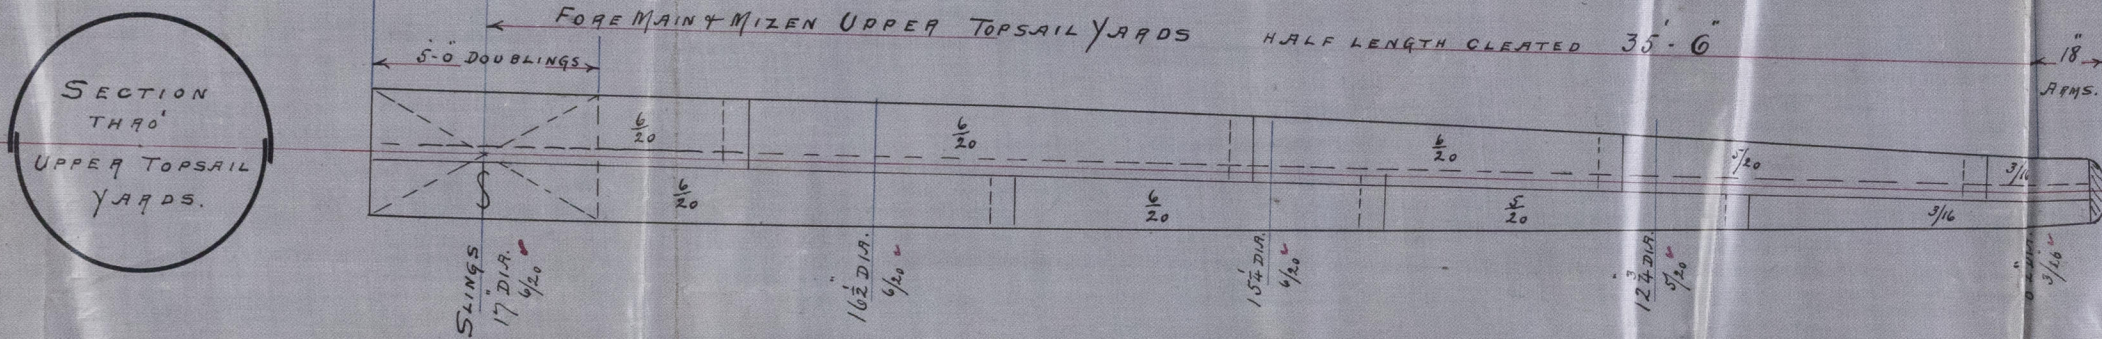


Bk. Royal For

Lth. Rept. No. 42

MAST PARTICULARS ETC

- FORE MAIN EN LOWER & TOPMASTS IN ONE (POLUCCA FORM) JIGGER MAST (POLUCCA FORM)
 - LOWER MAST FORMED OF 3 PLATES IN THE ROUND EXCEPT JIGGER MAST 2 PLATES IN ROUND
 - BUTTS OVERLAP & TREBLE RIVETTED ABOVE PARTNERS, DOUBLE RIVETTED BELOW PARTNERS.
 - SEAMS OVERLAP AND DOUBLE RIVETTED RIVETS SPACED 5 DIAMETERS APART.
 - FORE MAIN EN MASTS TO HAVE 3 ANGLES $5 \times 3 \times \frac{1}{2}$ EXTENDING FROM HEEL TO ^{cheek} CAP, AND 2 OF THEM ARE CONTINUED TO TOP MAST CAP.
 - MASTS WED AT LOWER DECK, DOUBLED 18" AT HEELS AND 12" 0" IN WAY OF PARTNERS, ALSO AT SHEAVE HOLES
 - TOPMASTS FORMED OF 2 PLATES IN THE ROUND.
 - BUTTS TRE RIVETTED WITH STRAPS $\frac{1}{2}$ THICKER THAN PLATES.
 - SEAMS OVERLAP AND SINGLE RIVETTED RIVETS 5 DIAMETERS APART.
- YARDS
- YARDS. PLATES IN THE ROUND. DOUBLINGS AT CENTRE OF YARDS IN WAY OF SLINGS
- BUTTS OVERLAP & TREBLE RIVETTED SEAMS OVERLAP AND SINGLE RIVETTED.
- YETS $\frac{3}{4}$ " DIA. IN LOWER YARD & $\frac{5}{8}$ " DIA. IN UPPER YARDS.

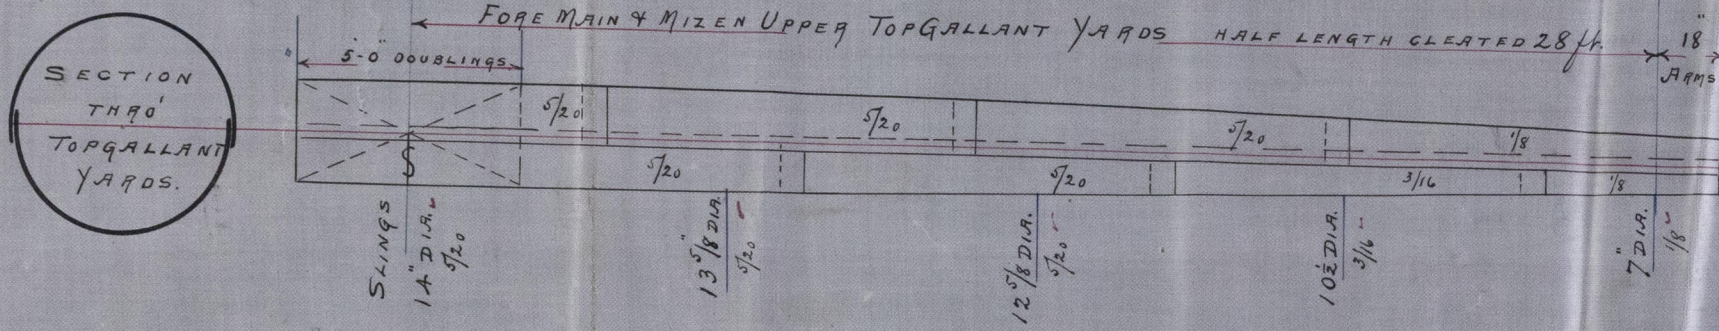

11th Oct. 92.