


Ref: 11193

Leith District

Wood Screw Steamer
Glenogil
Sub Report No.

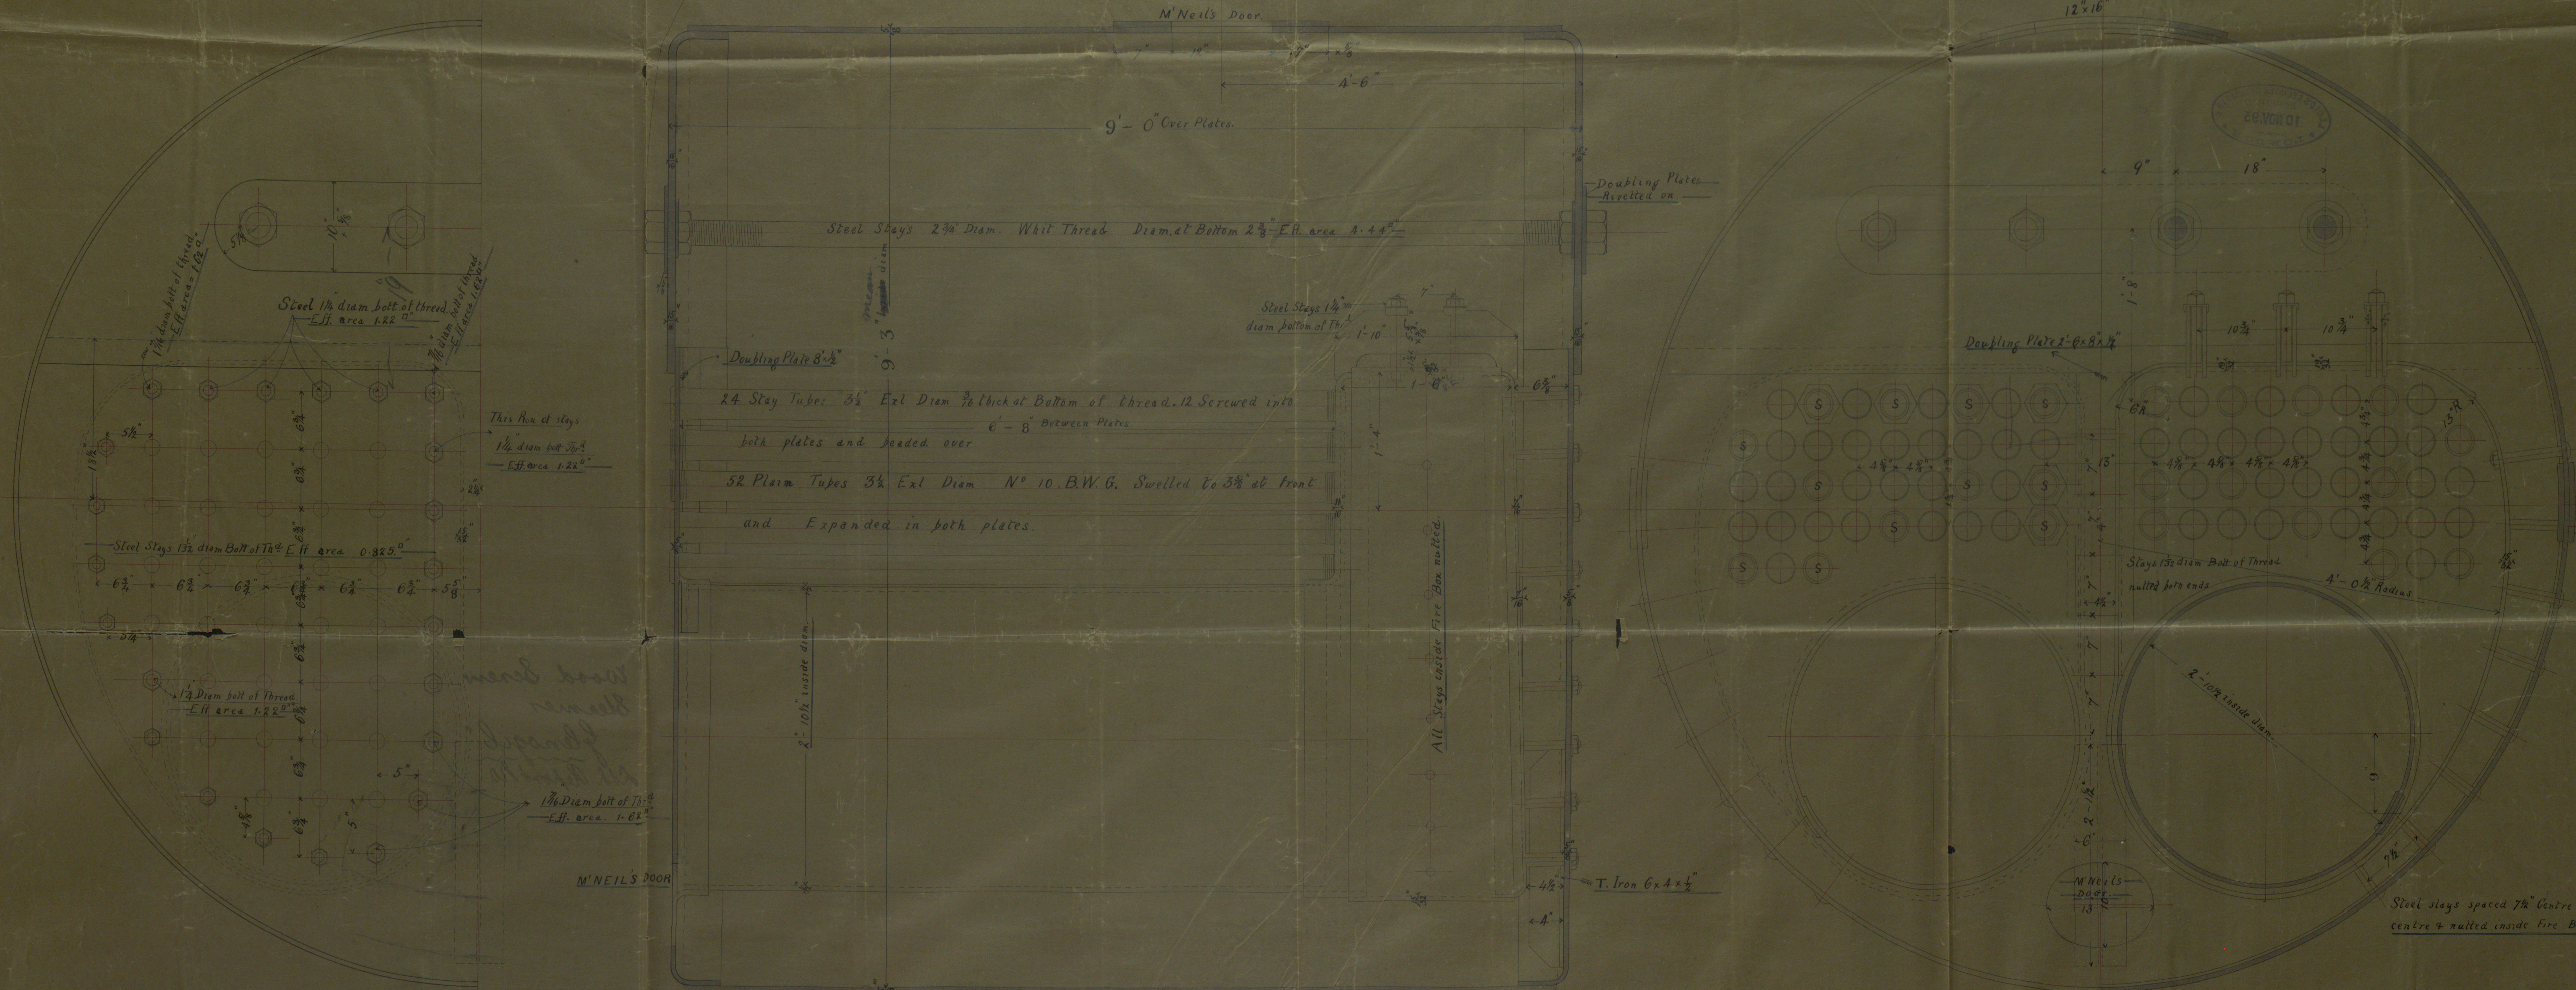

STEEL.

MARINE BOILER. No 102.

WORKING PRESSURE 100 lbs per sq in

Scale 1 1/2" = 1 Foot.

6 November 1877

11193



9th Nov. 1893



LTMS 64-0021




Letter 1

23
11
11

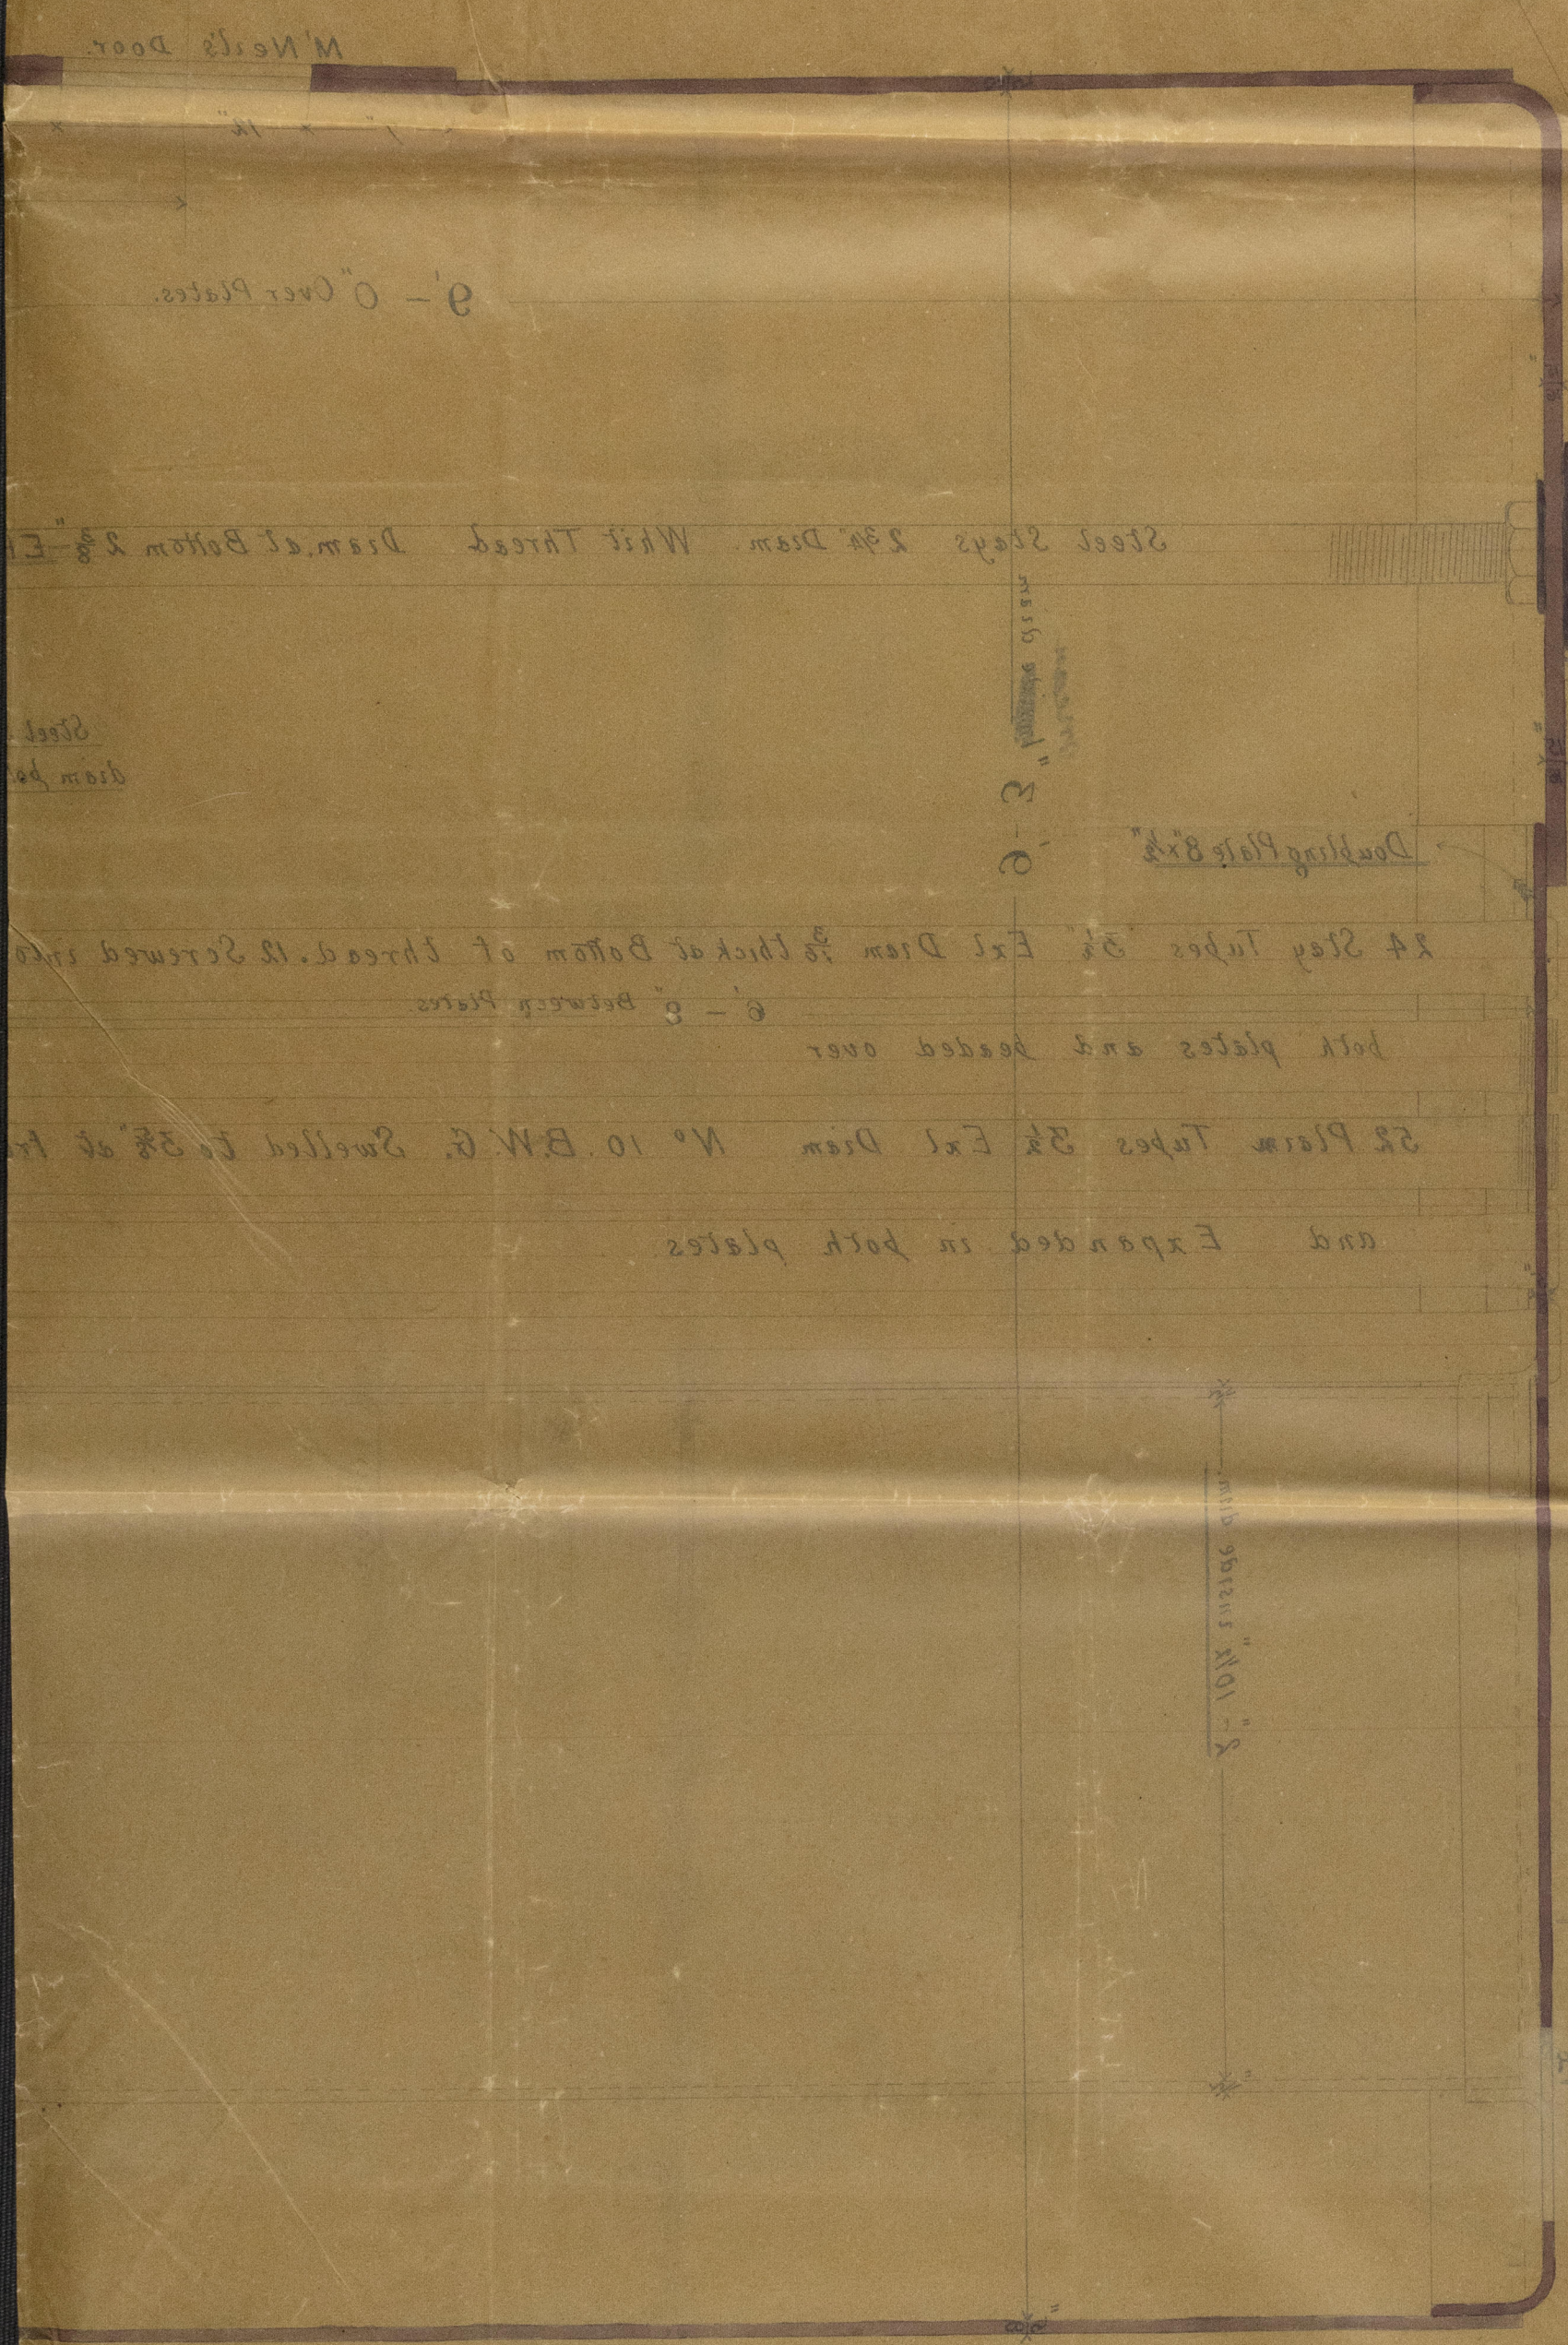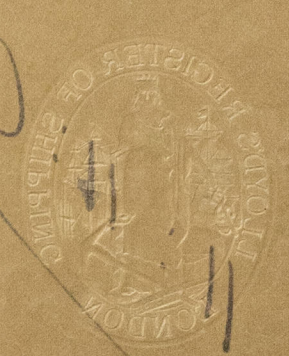


Wood Screw
Steamer
"Glenogil"
See Report No

4034

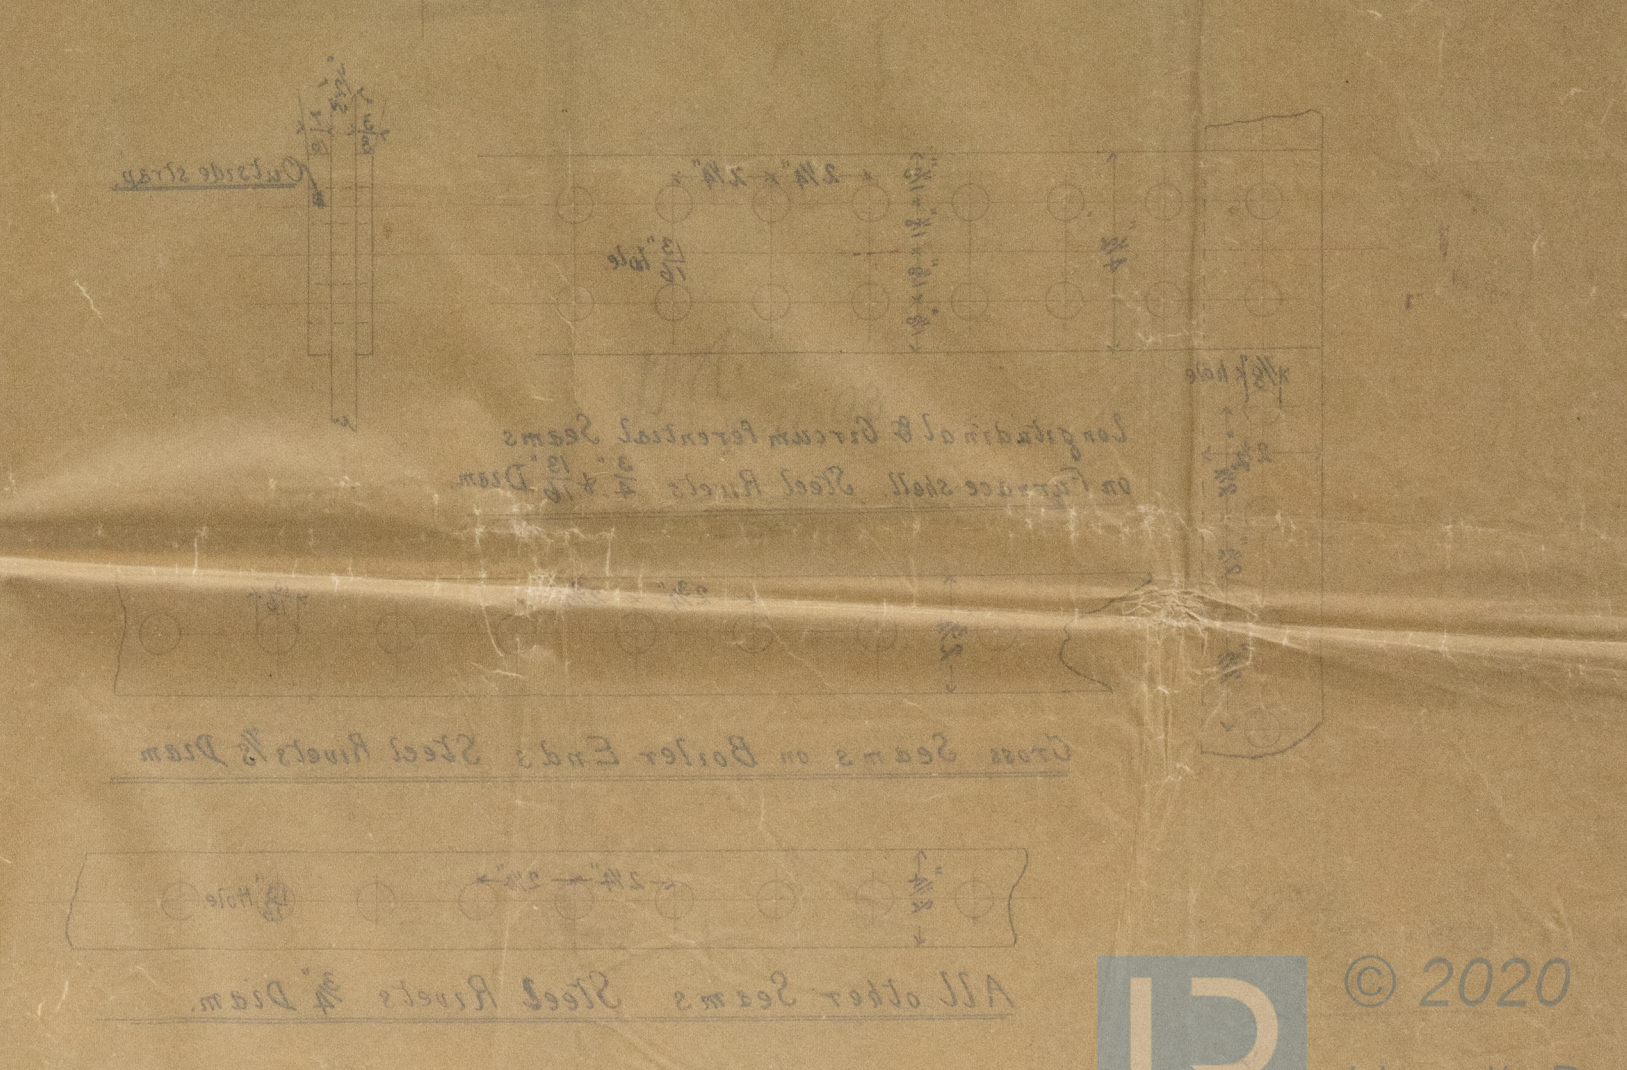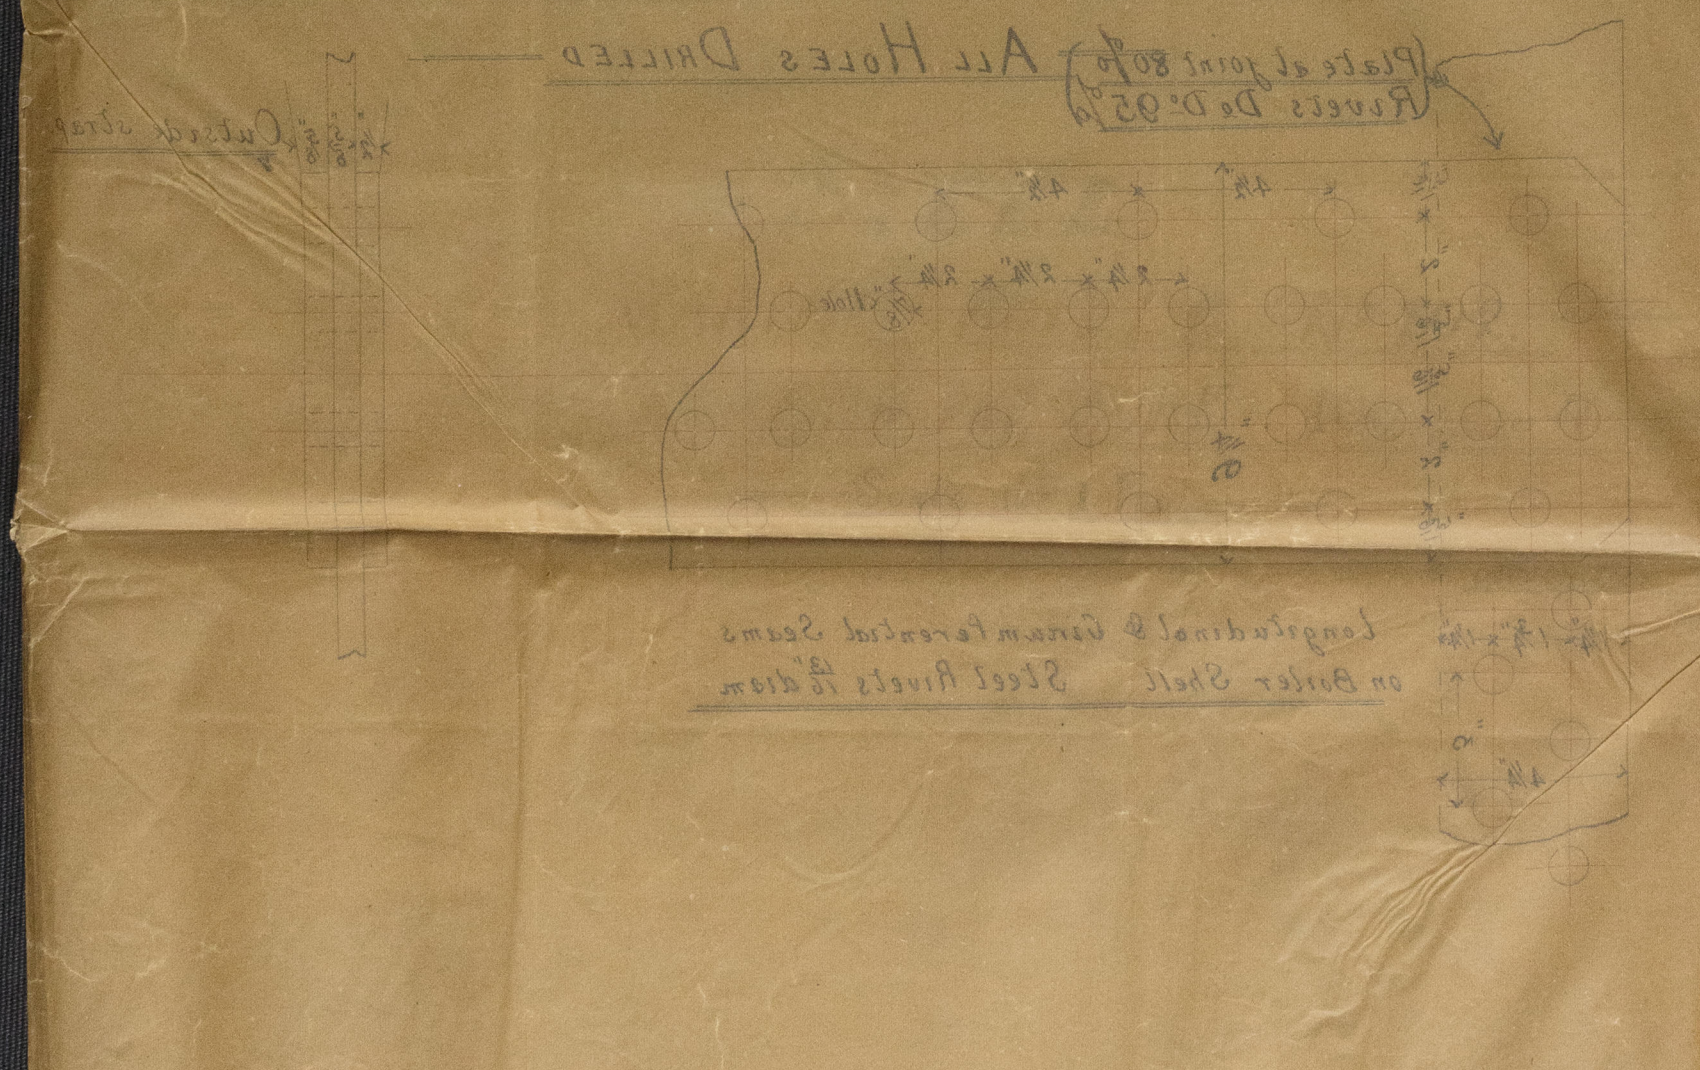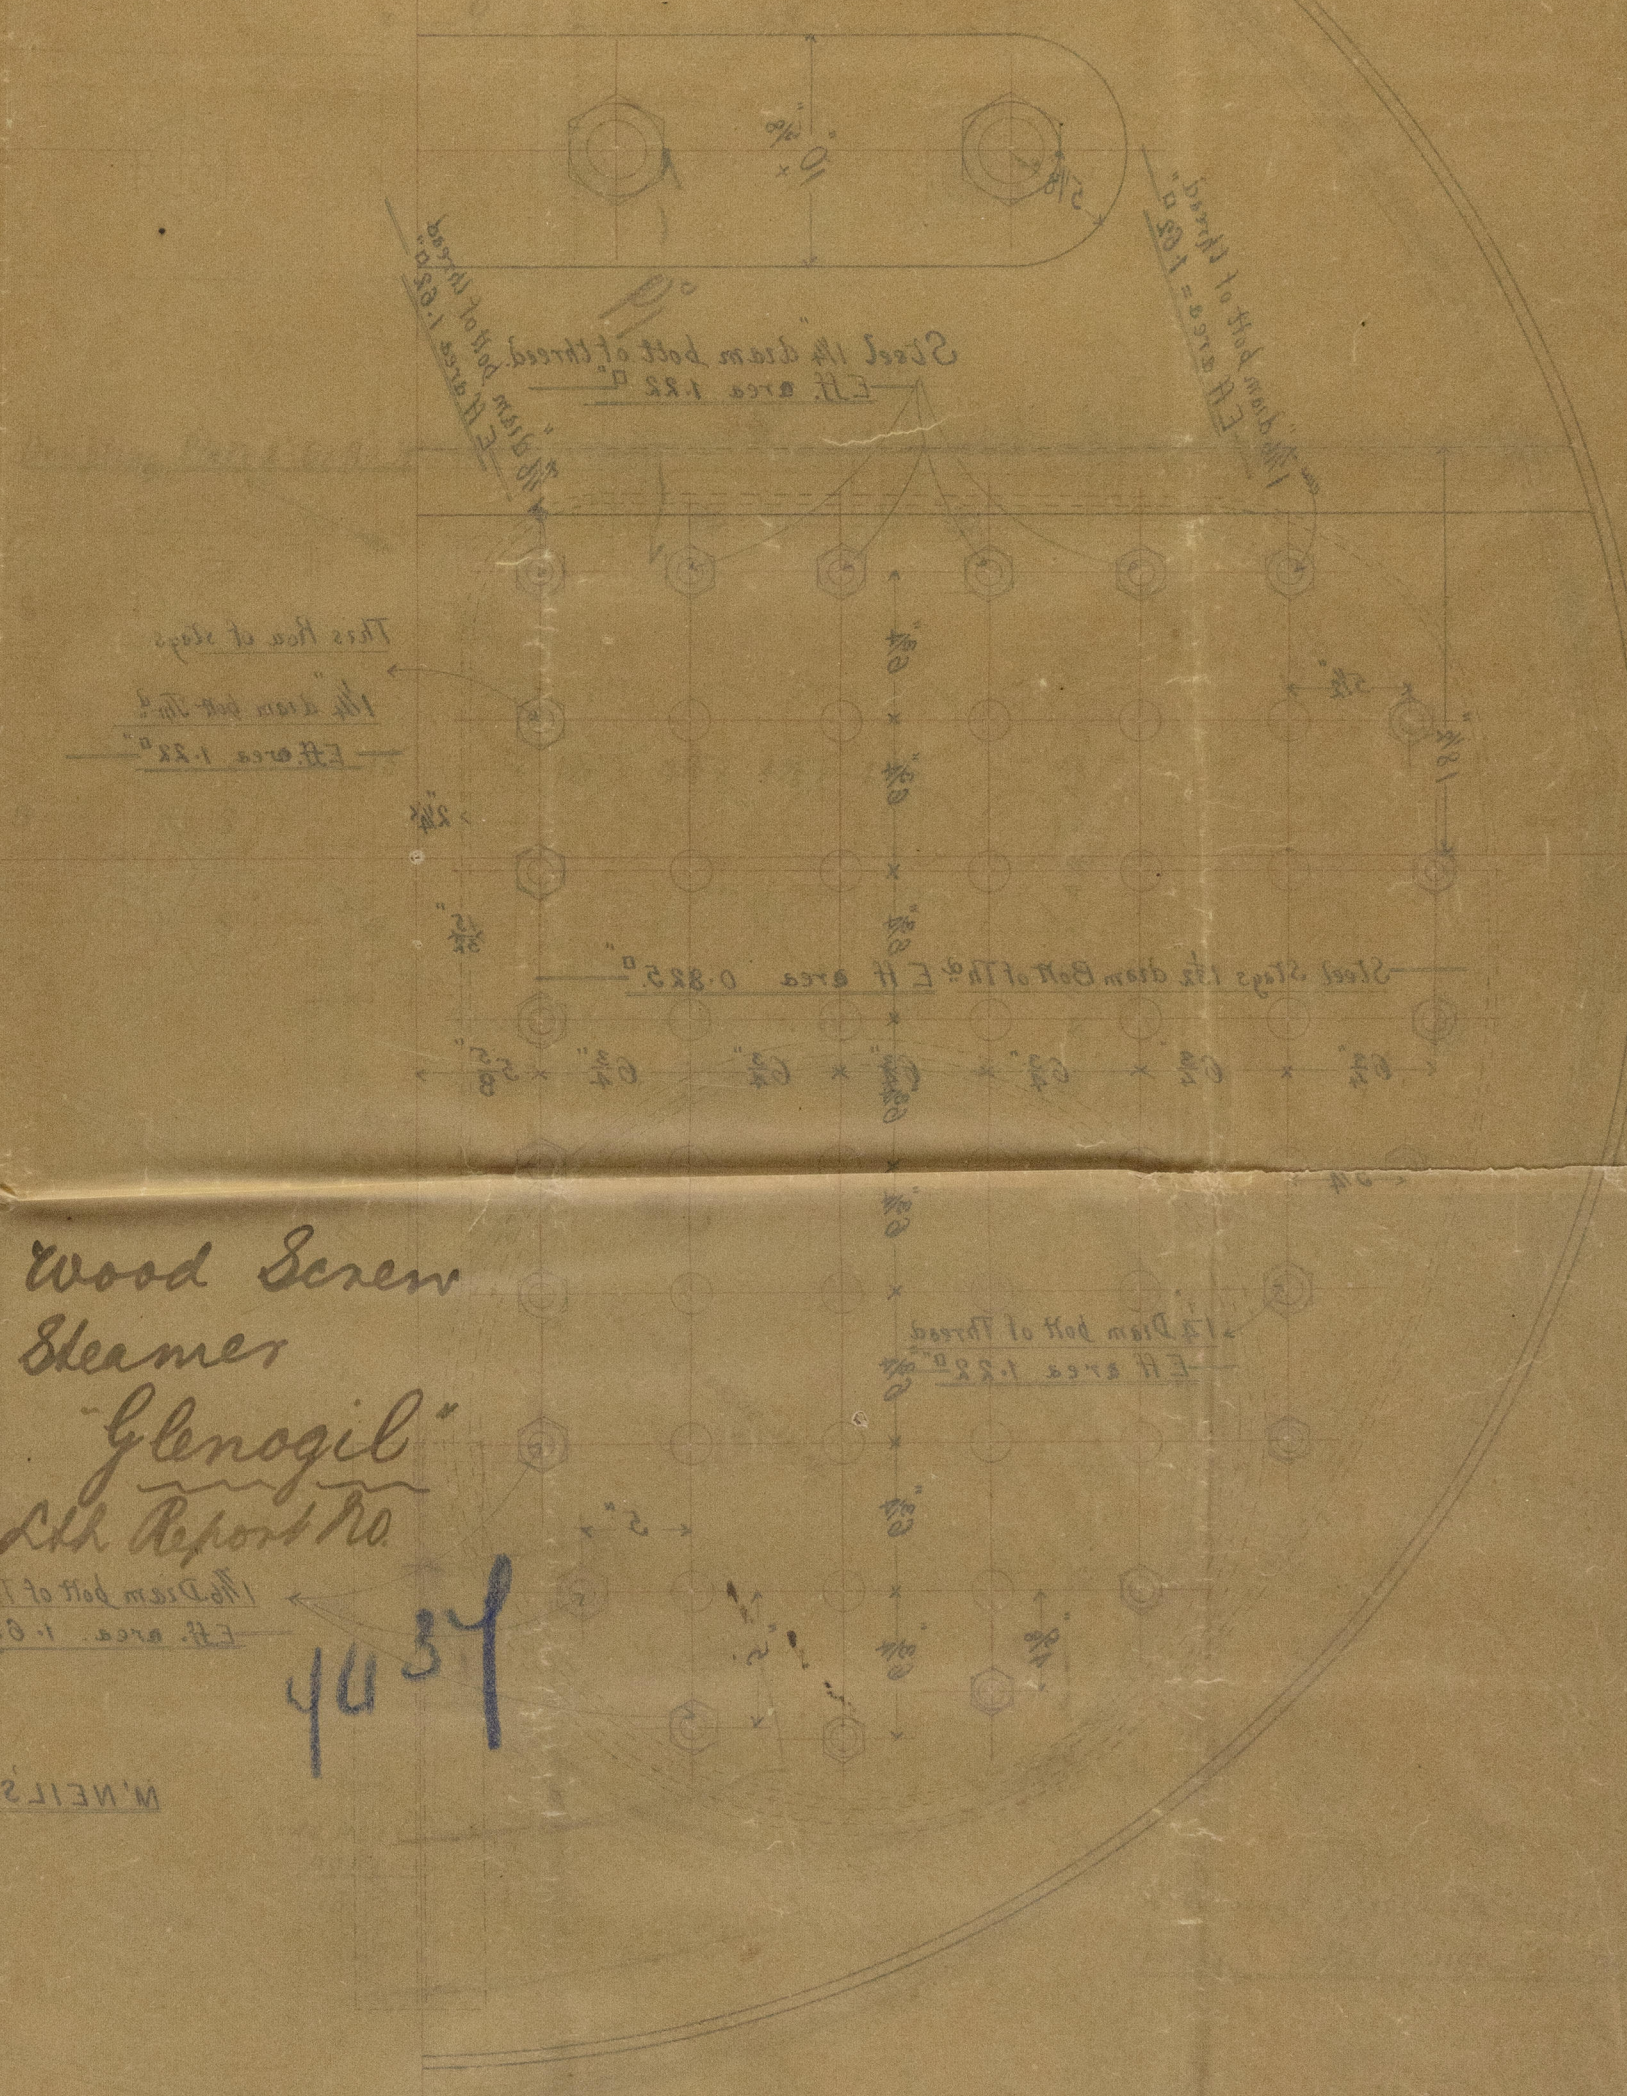

Wood beam steamer
 Glasgow
 1887

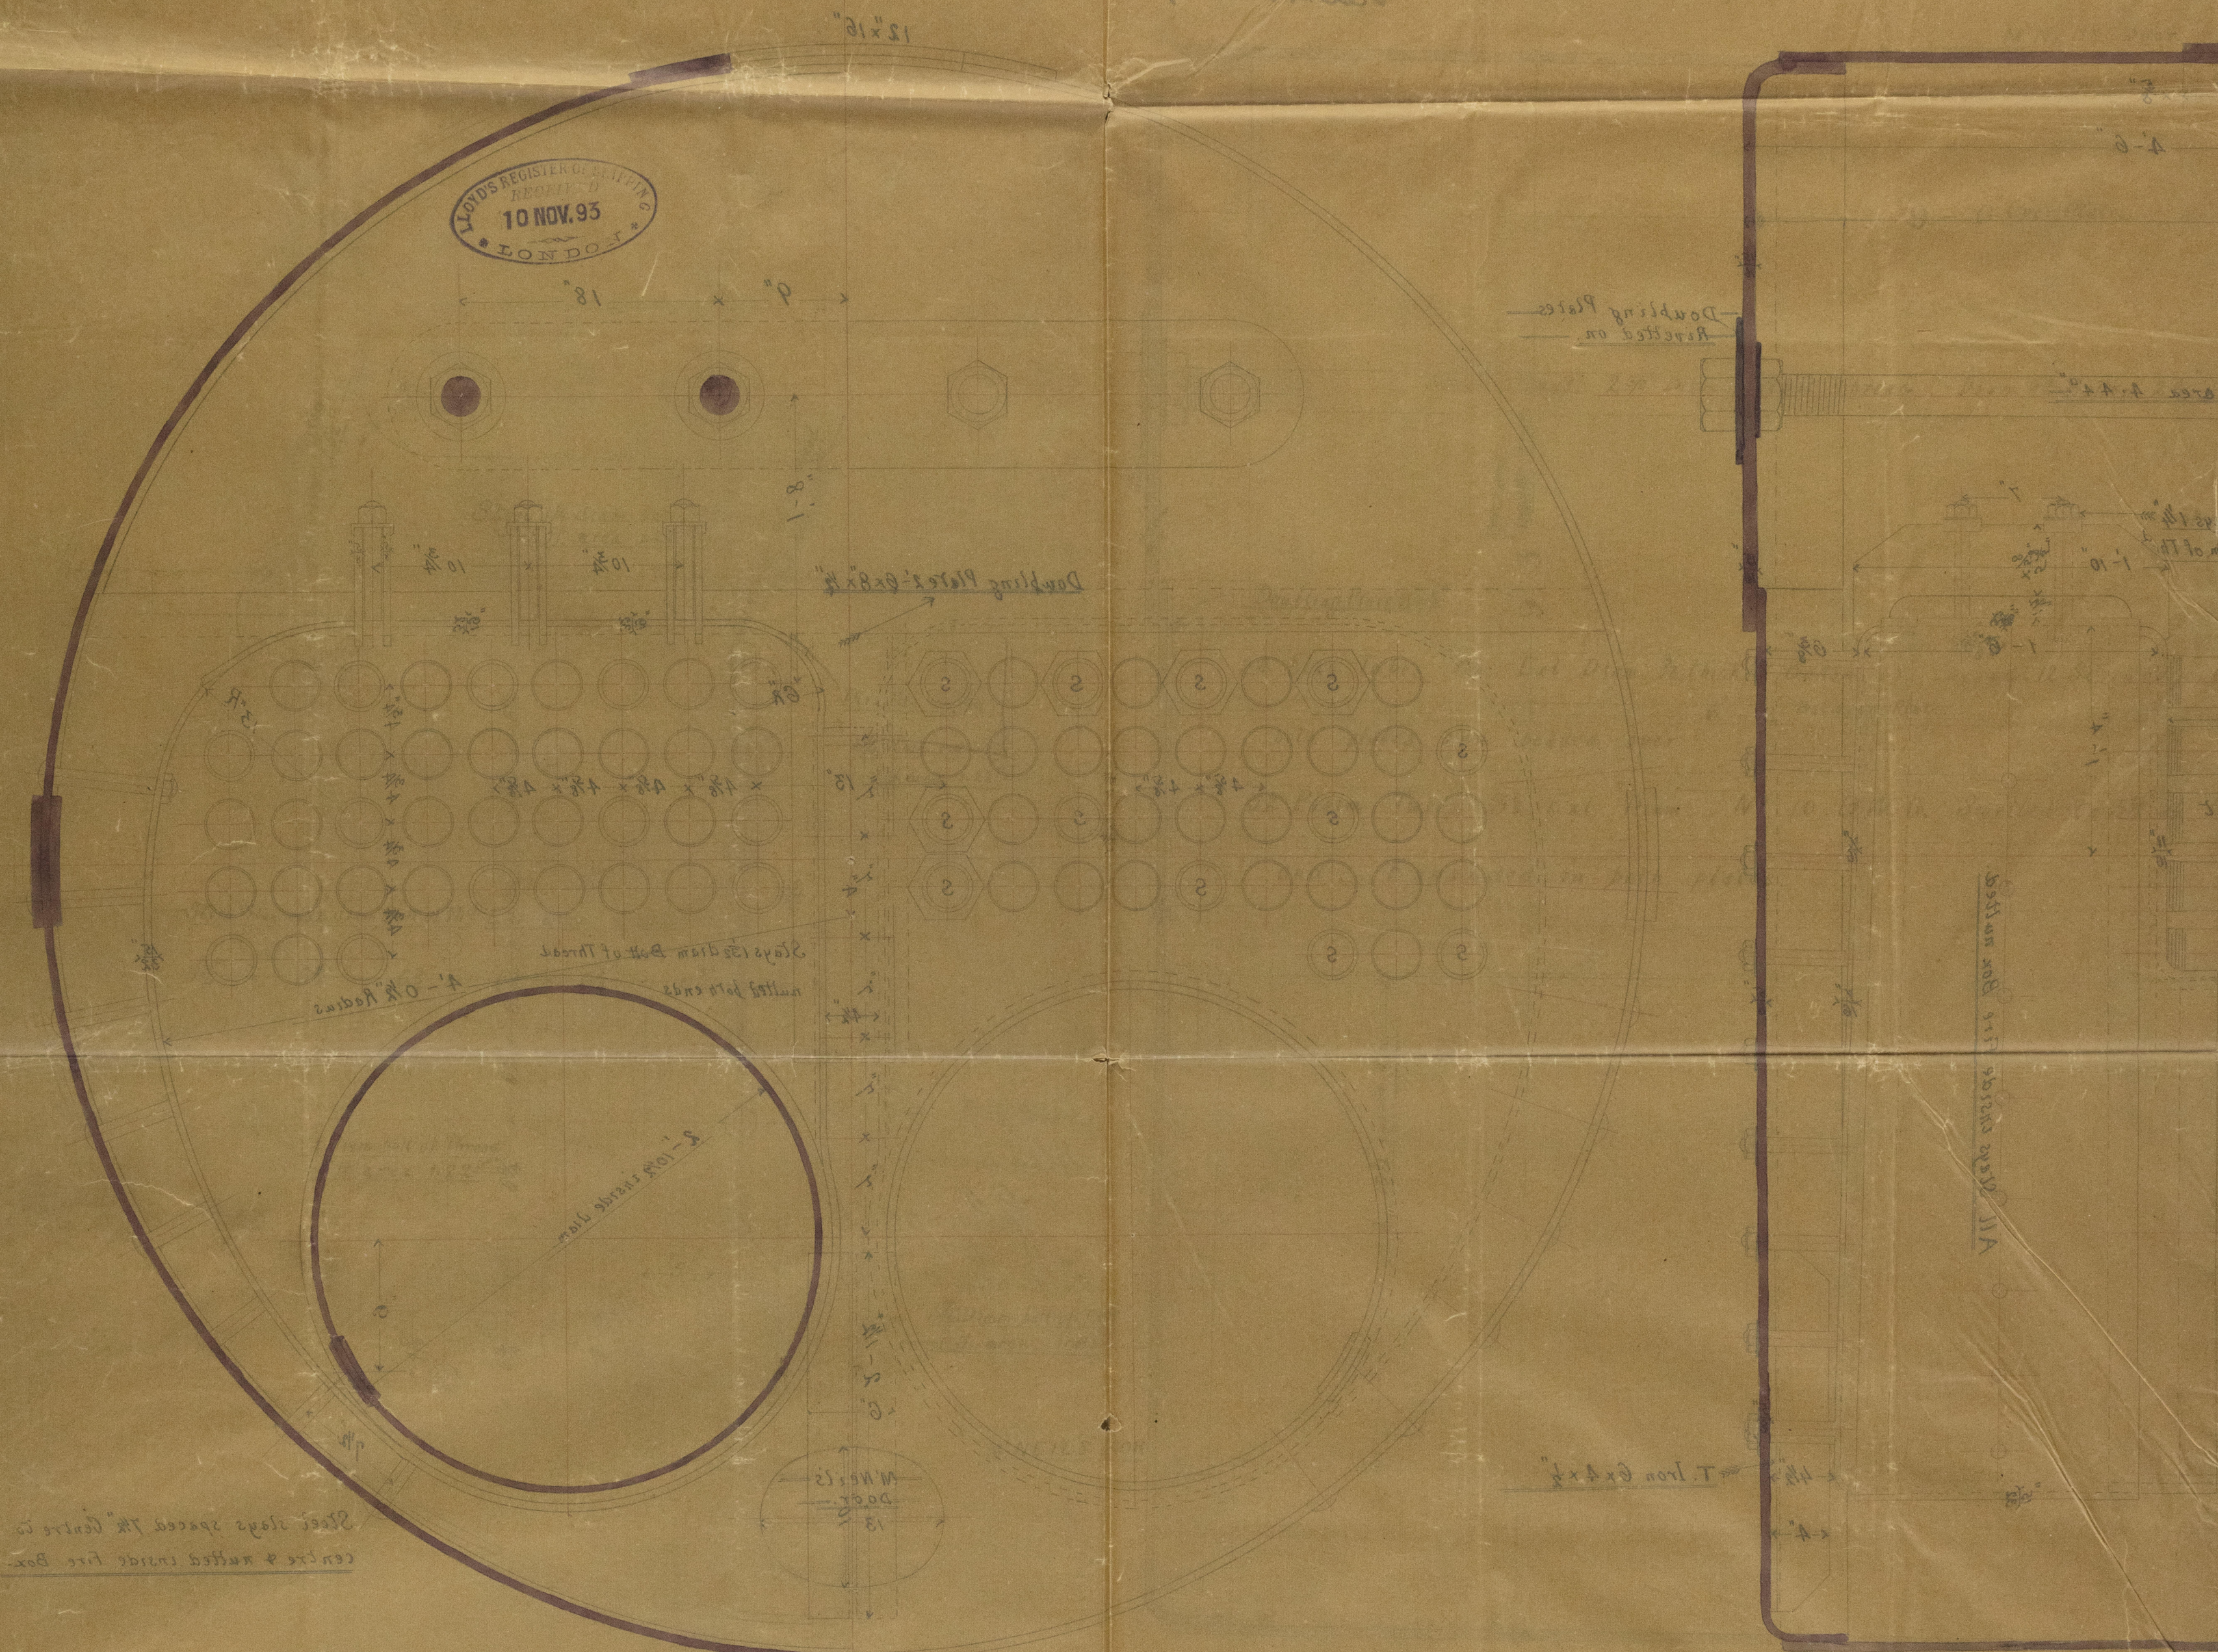

Steel stays spaced 18" centre to
 centre & welded inside fire box

STEEL.

MARINE BOILER. No 105.

WORKING PRESSURE 100 lbs per sq

Scale 1/2" = 1 Foot.

W.C.
 10.11.93

W.C.
 10.11.93