


Shell & Twiboe Messrs Palmer & Co Siemens Steel
Tubes & Plate Messrs John Spencer & Co Siemens Steel
Holes in inner half of Long² Lear of Shell drilled in position
All other holes punched $\frac{1}{8}$ " small & drilled to size in position
Plates annealed after punching & before bending.

Boiler No 298384a.
Vertical Boiler 10'-0" x 5'-0" dia
For Messrs Ramsay & Ferguson 5/5/30 8/31-

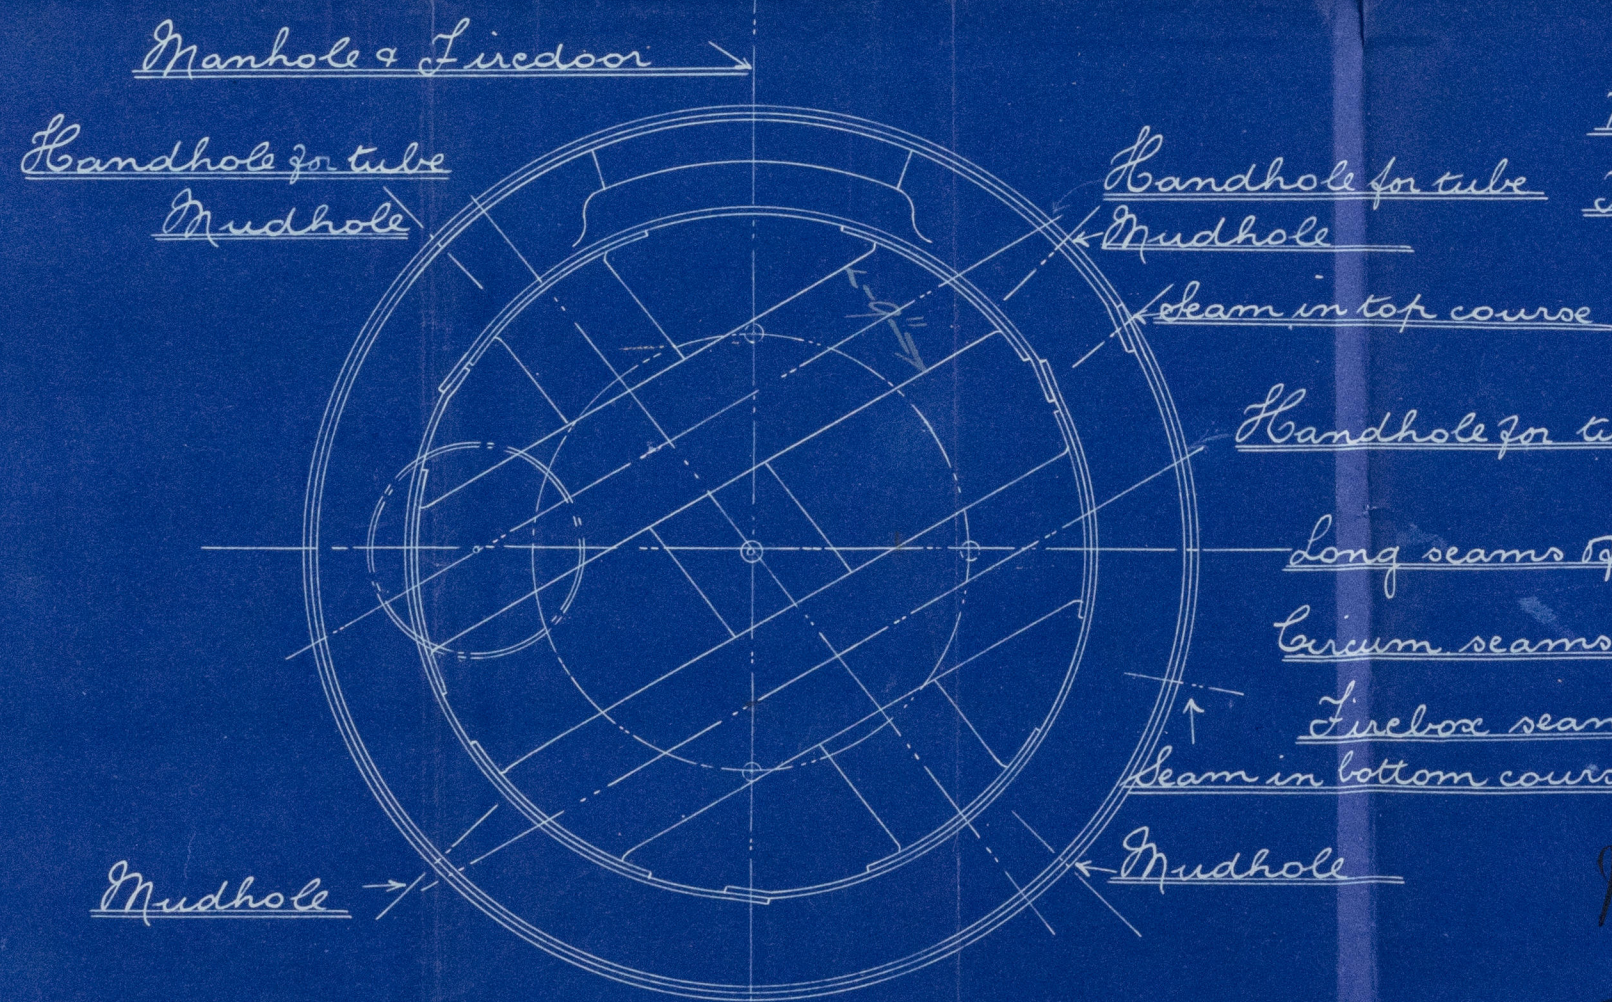

Working pressure 80 lbs per sq inch
Testing pressure 160 lbs per sq inch

Scale 1" = 1 Foot


Lloyds Survey



2983a & 2984a
for Damage & Expenses
for 1130 & 131
LLOYD'S REGISTER OF SHIPPING
RECEIVED
18 JUN. 94
LONDON

2983a No 4399
Lloyd's test
160 lbs
23-8-94 ad.
1/30

2984a No 4406
Lloyd's test
160 lbs
1/9/94 ad.
1/31

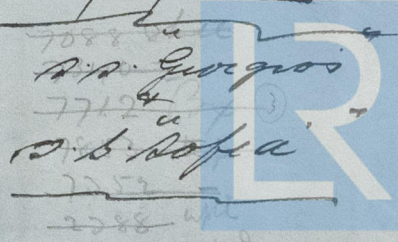

© 2020
Lloyd's Register
Foundation

LTHS64-0230