
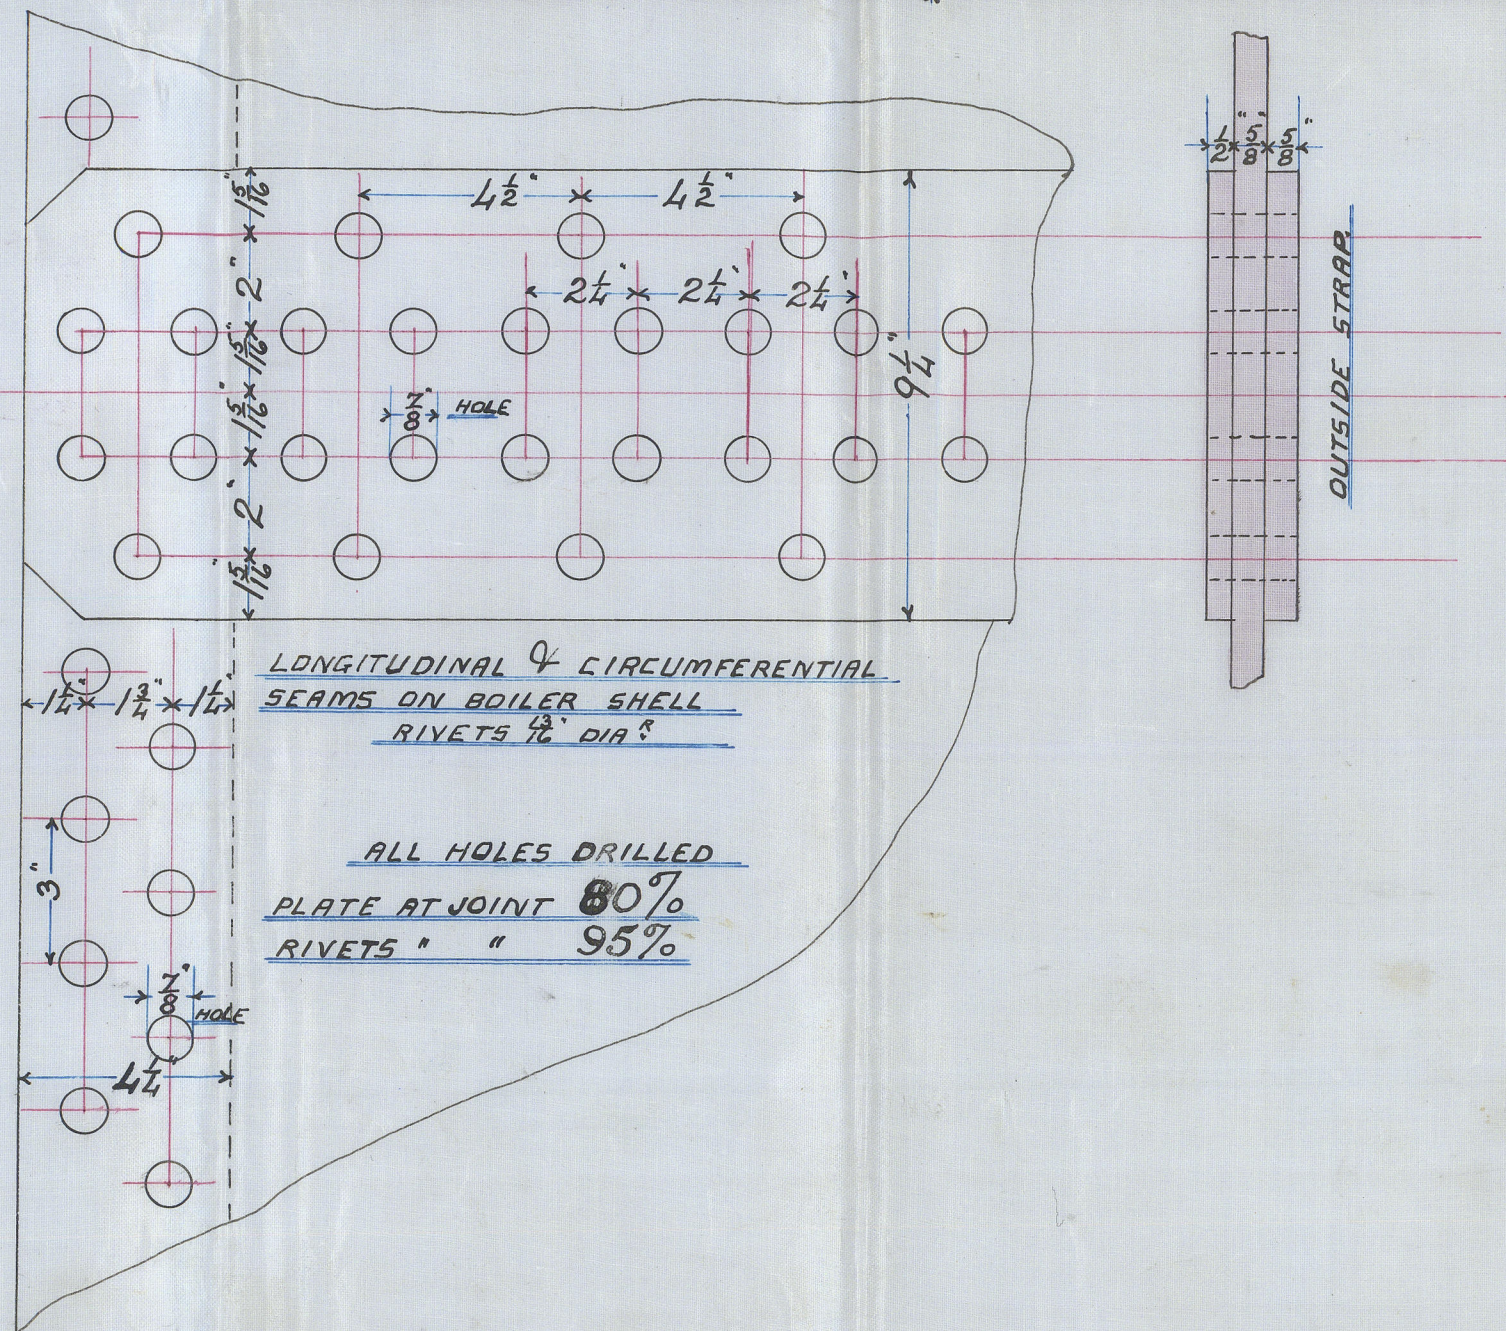
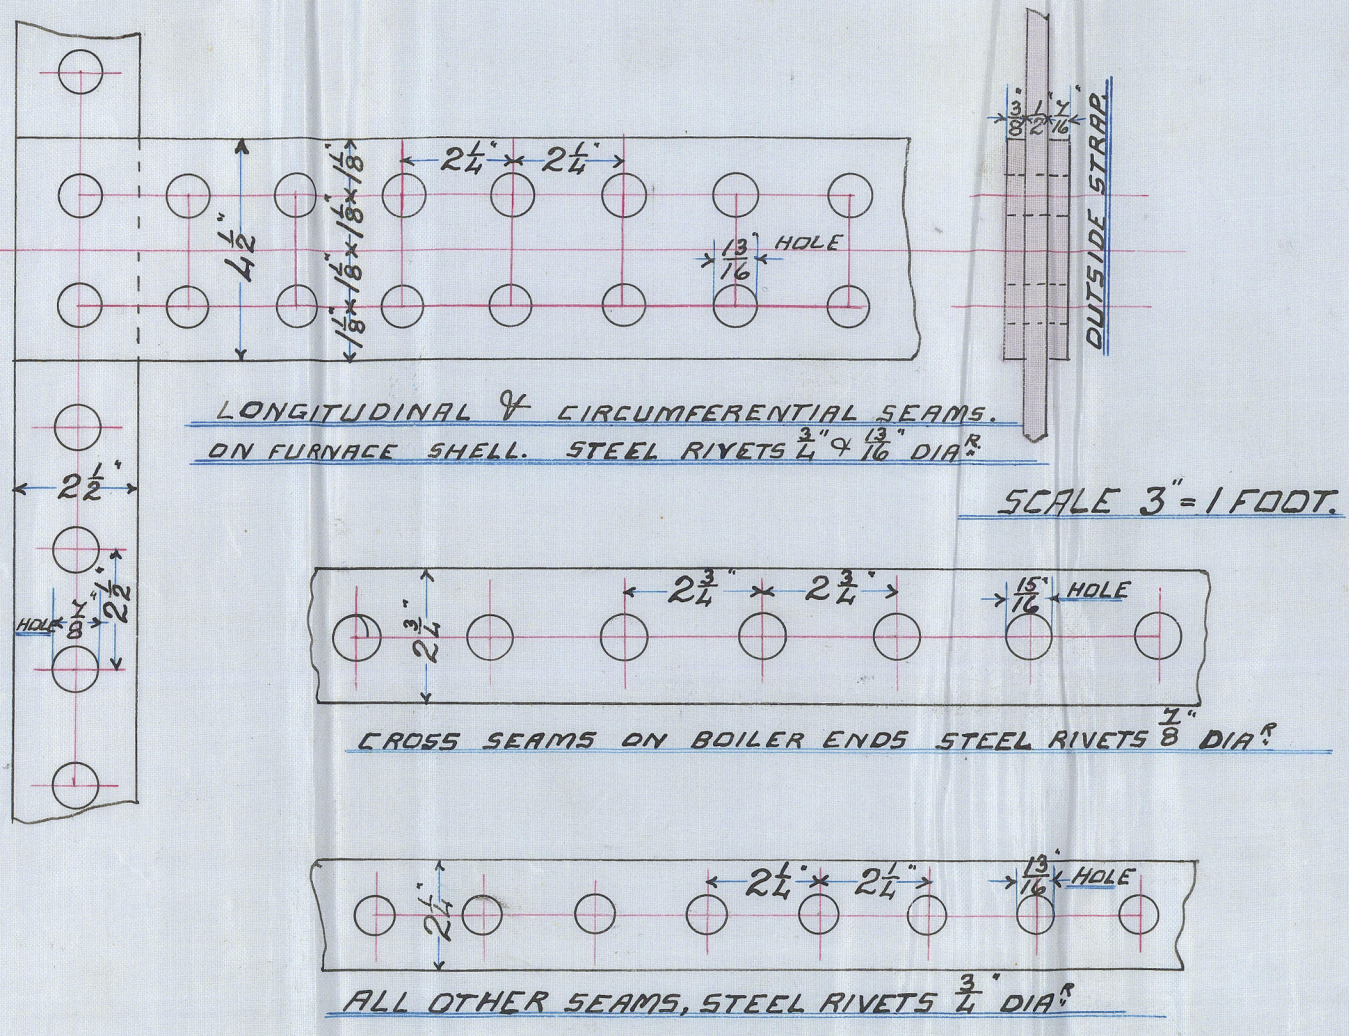
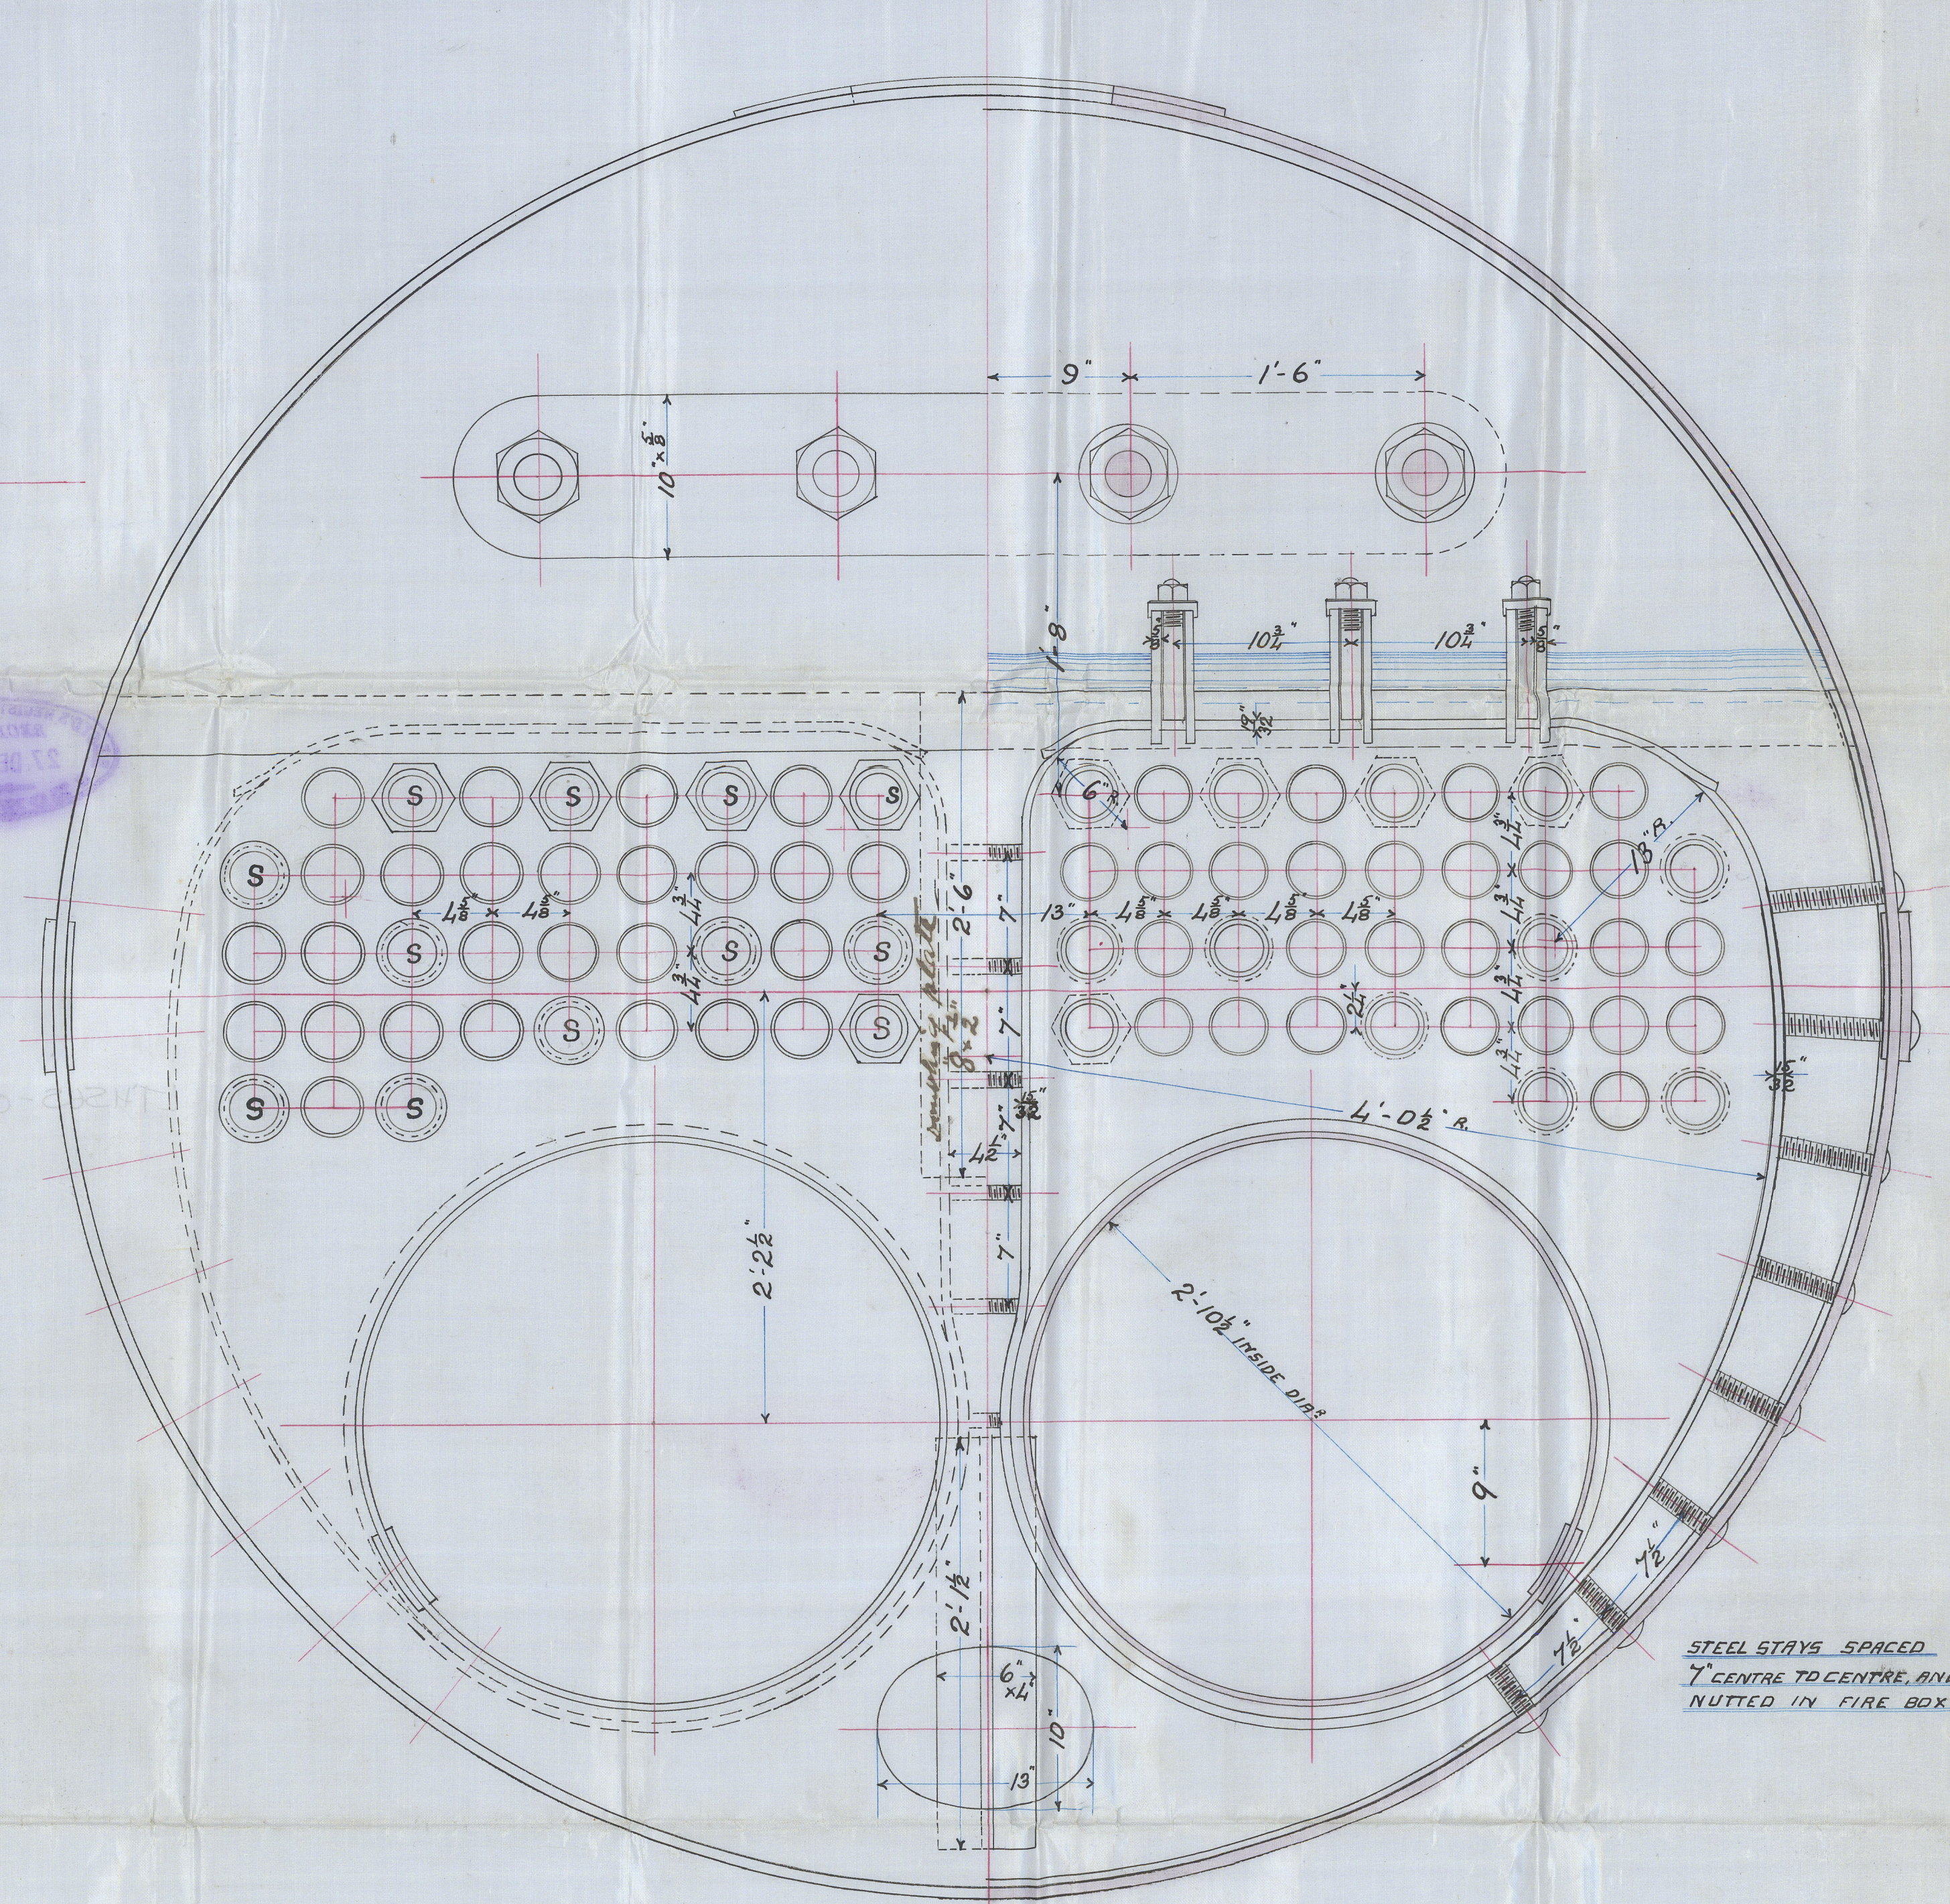
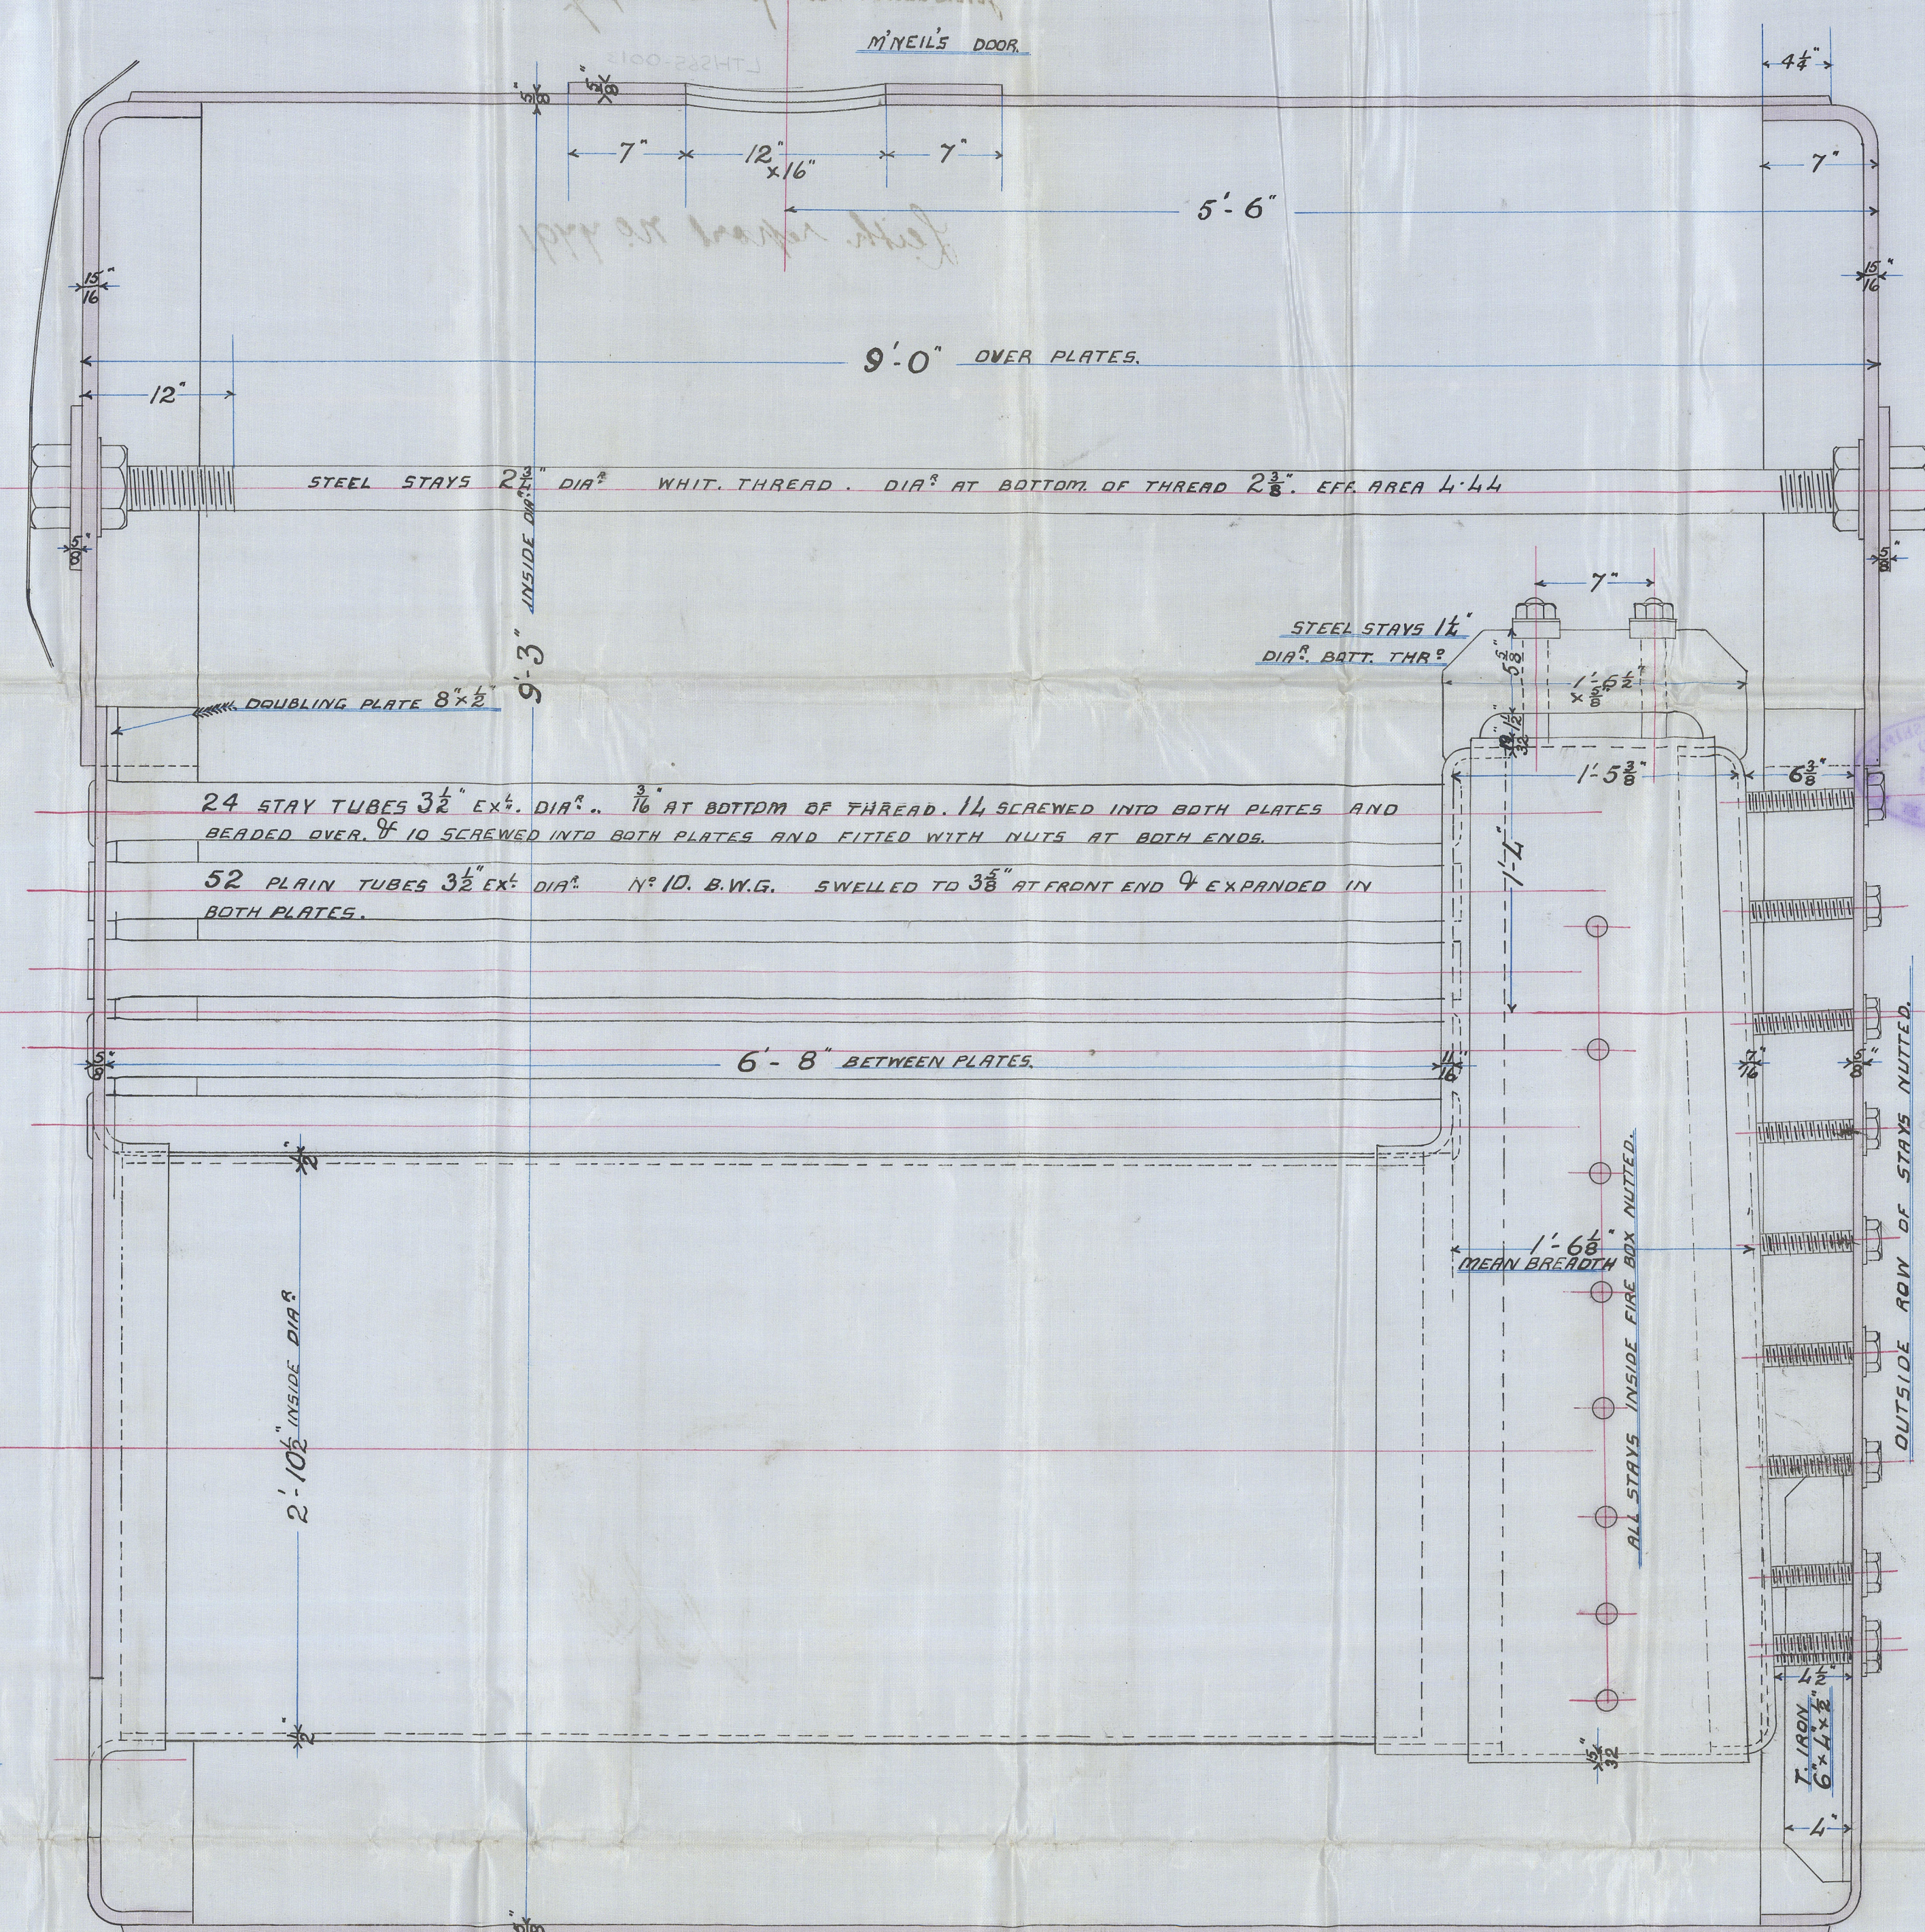


27. 28. 12. 94

408 301
301 301
301 301
301 301

100-22517
M'NEIL'S DOOR

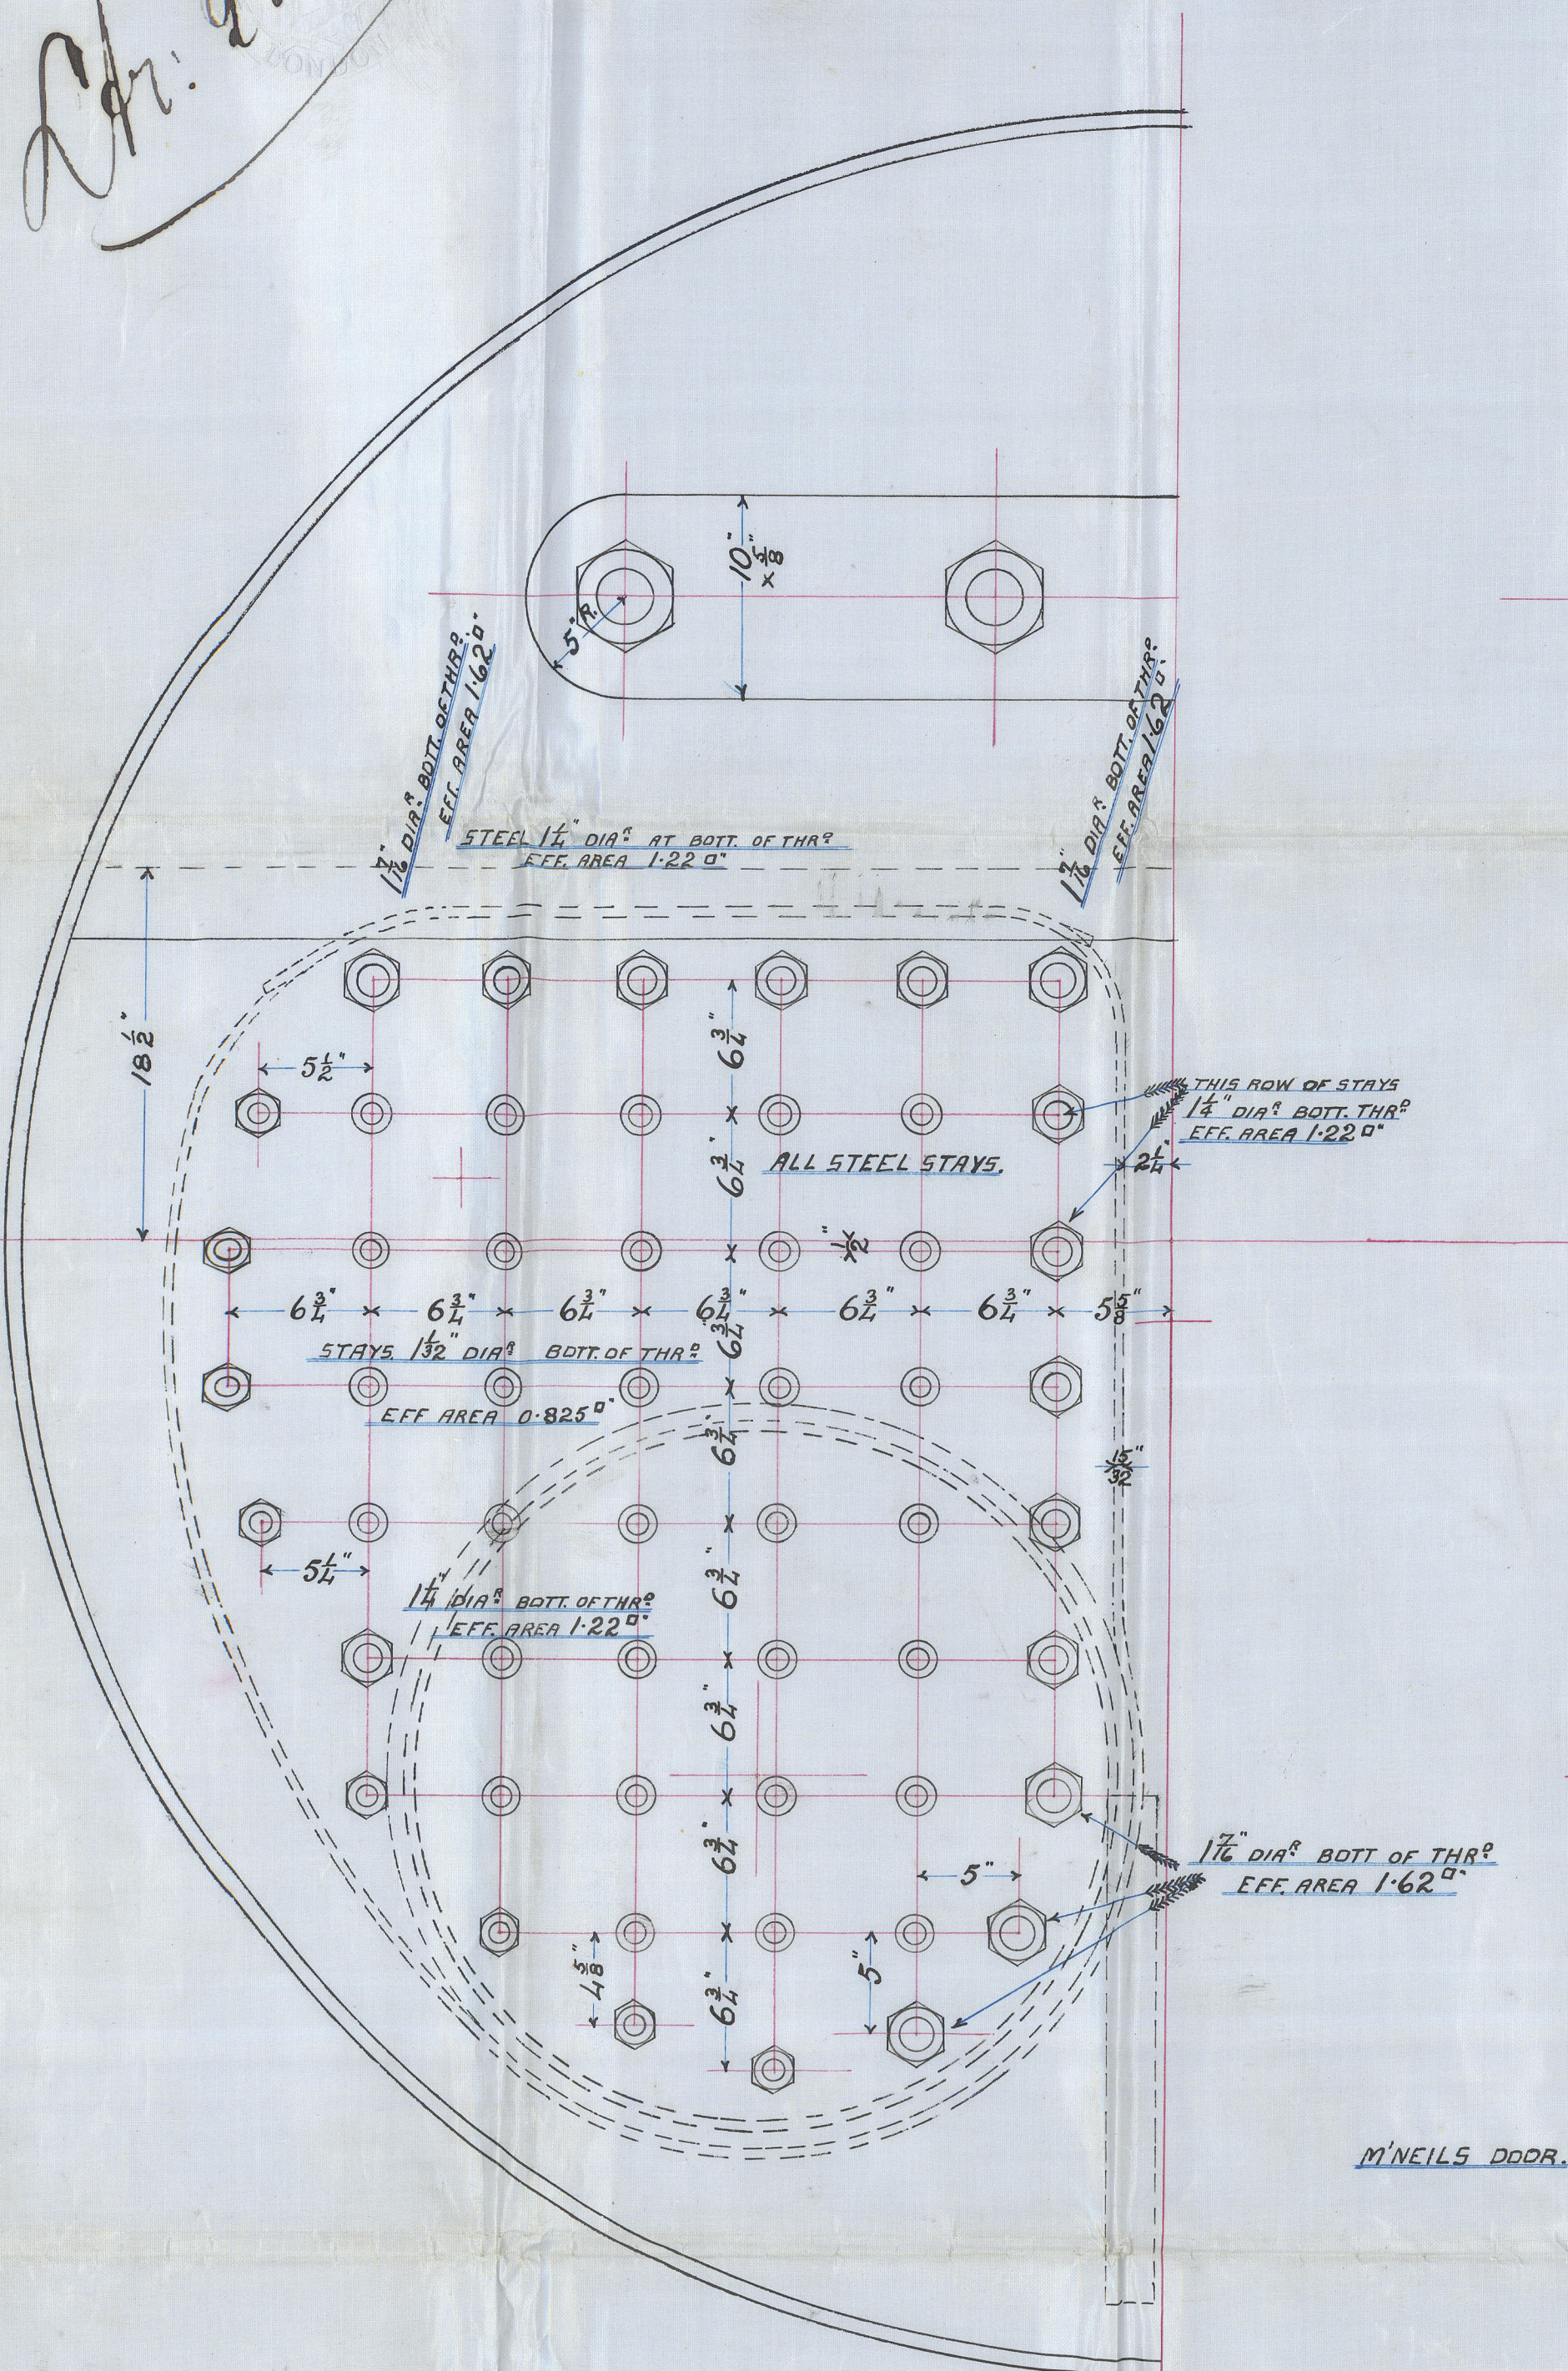

MARINE BOILER.

Order No. 108.


WORKING PRESSURE 100 LBS. PER SQ. IN.

SCALE 1/2\"/>

W. Jarvis, Anderson & Co.
No. 18.
Wood Line Fishing Screw Steamer
"Copley".

Leith report no 4491
dated 29th April 1895.

16/12/94

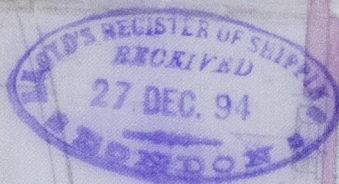

SAITWA EKATZ TO WGA 3012TUO



© 2021

Lloyd's Register
Foundation