


Fishing S. S. "Copley"  
Lth. Report. No 7791

LTH565-0014

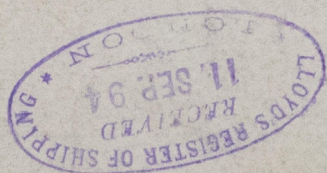

© 2019



Lloyd's Register  
Foundation



From: W. Jarvis, Shipbuilder. Austruther.  
September 8<sup>th</sup> 1894

To class 9 A - "For Fishing Purposes"

11. 9. 94

S. S. "Copley" Lth. Rept. No 7791

Line Listing S. S. No 18.

Scale 1/2" to 1. foot

Length of Keel 88 ft

D D P 89 " 9 in

Breadth amidships 18 ft outside timbers

Depth top of floor top of beam 9 ft 6 in

Ames Elm

Keel & Keelson 9 1/2 x 9 1/2 Pitch Pine

Stem & Stern Post sided 9 in B. Oak

Single Frames sided 5 in moulded keel 11 in Bilge 7 in top 5 in (timber & space 15 in)

Clamps sided 5 in midships at ends sided 4 in

Planking 2 1/2 in Pitch Pine

Bilge, Belting, Gunwall, 3 1/2 in P. Pine

Bilge Plank inside 2 1/2 in Ceiling 1 1/2 in P. Pine

Beam Clamps 9 in x 4 in P. Pine

Beams Sided & moulded 6 x 6 ends 4 1/2

Deck Plank 6 x 2 3/8 P. Pine

Knees on every Beam wood or iron, 8 long ones (each side)

Knee Bolts 1 1/16 Galvanized

Keelson Bolts 7/16 Do

Planks 9/16 and 3/8 Spikes Do

Stem Knees 1 1/4

