


- SSN ⁰⁵~~89~~890 - "Benhead"
 Lth. Rept. No. 7880.
 - 250'-0" x 38"-0" x 21'-9 $\frac{3}{4}$ " MLD -
 - Scale $\frac{1}{8}$ " = one FOOT -

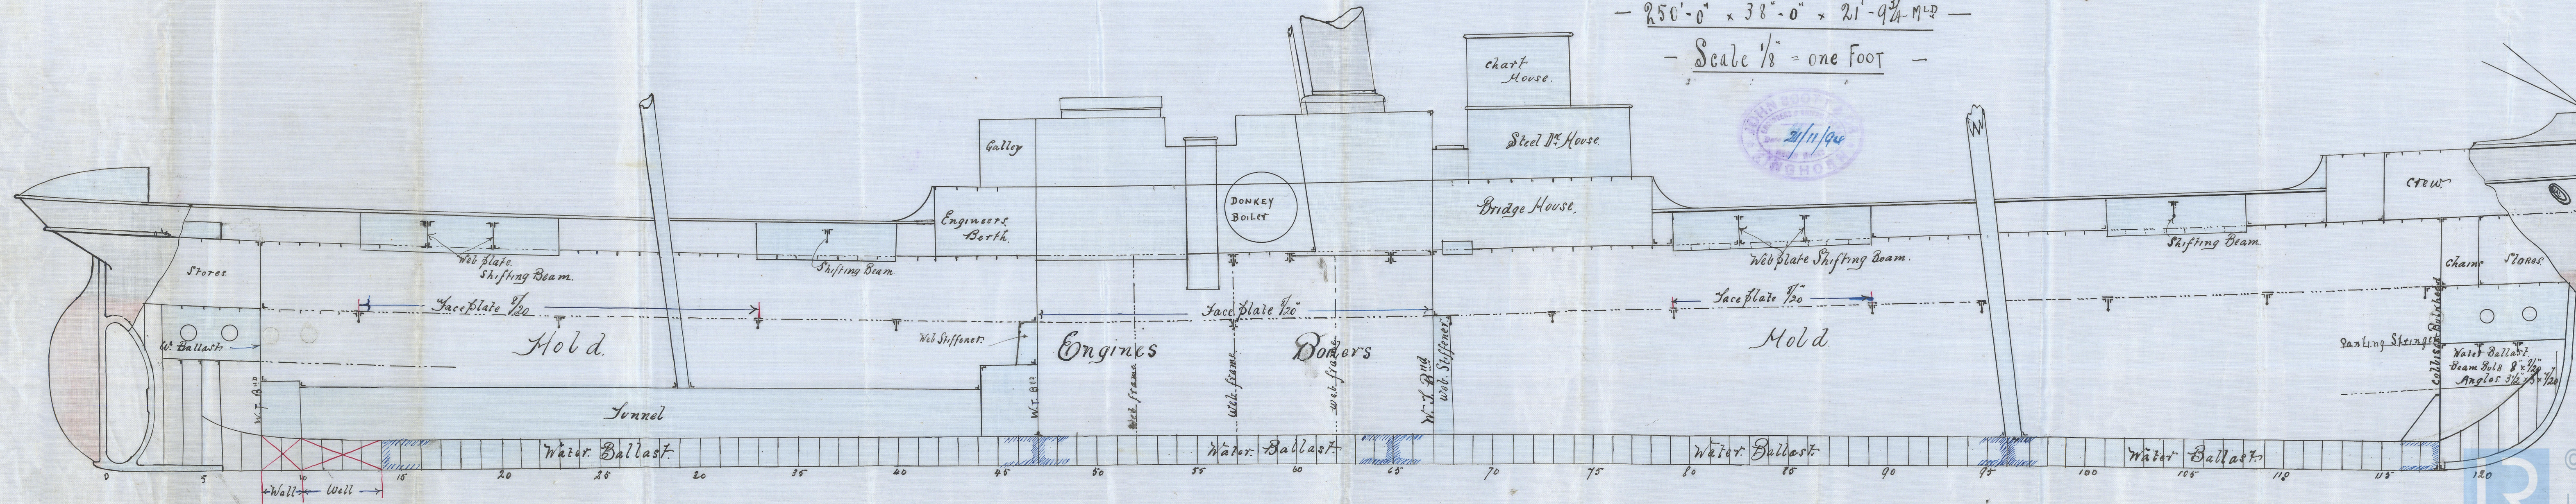

Lth. Rep. 1. № 7880

Lth. Rep. 1. № 7880

Lth. Rep. 1. № 7880

© 2021

Lloyd's Register
Foundation