


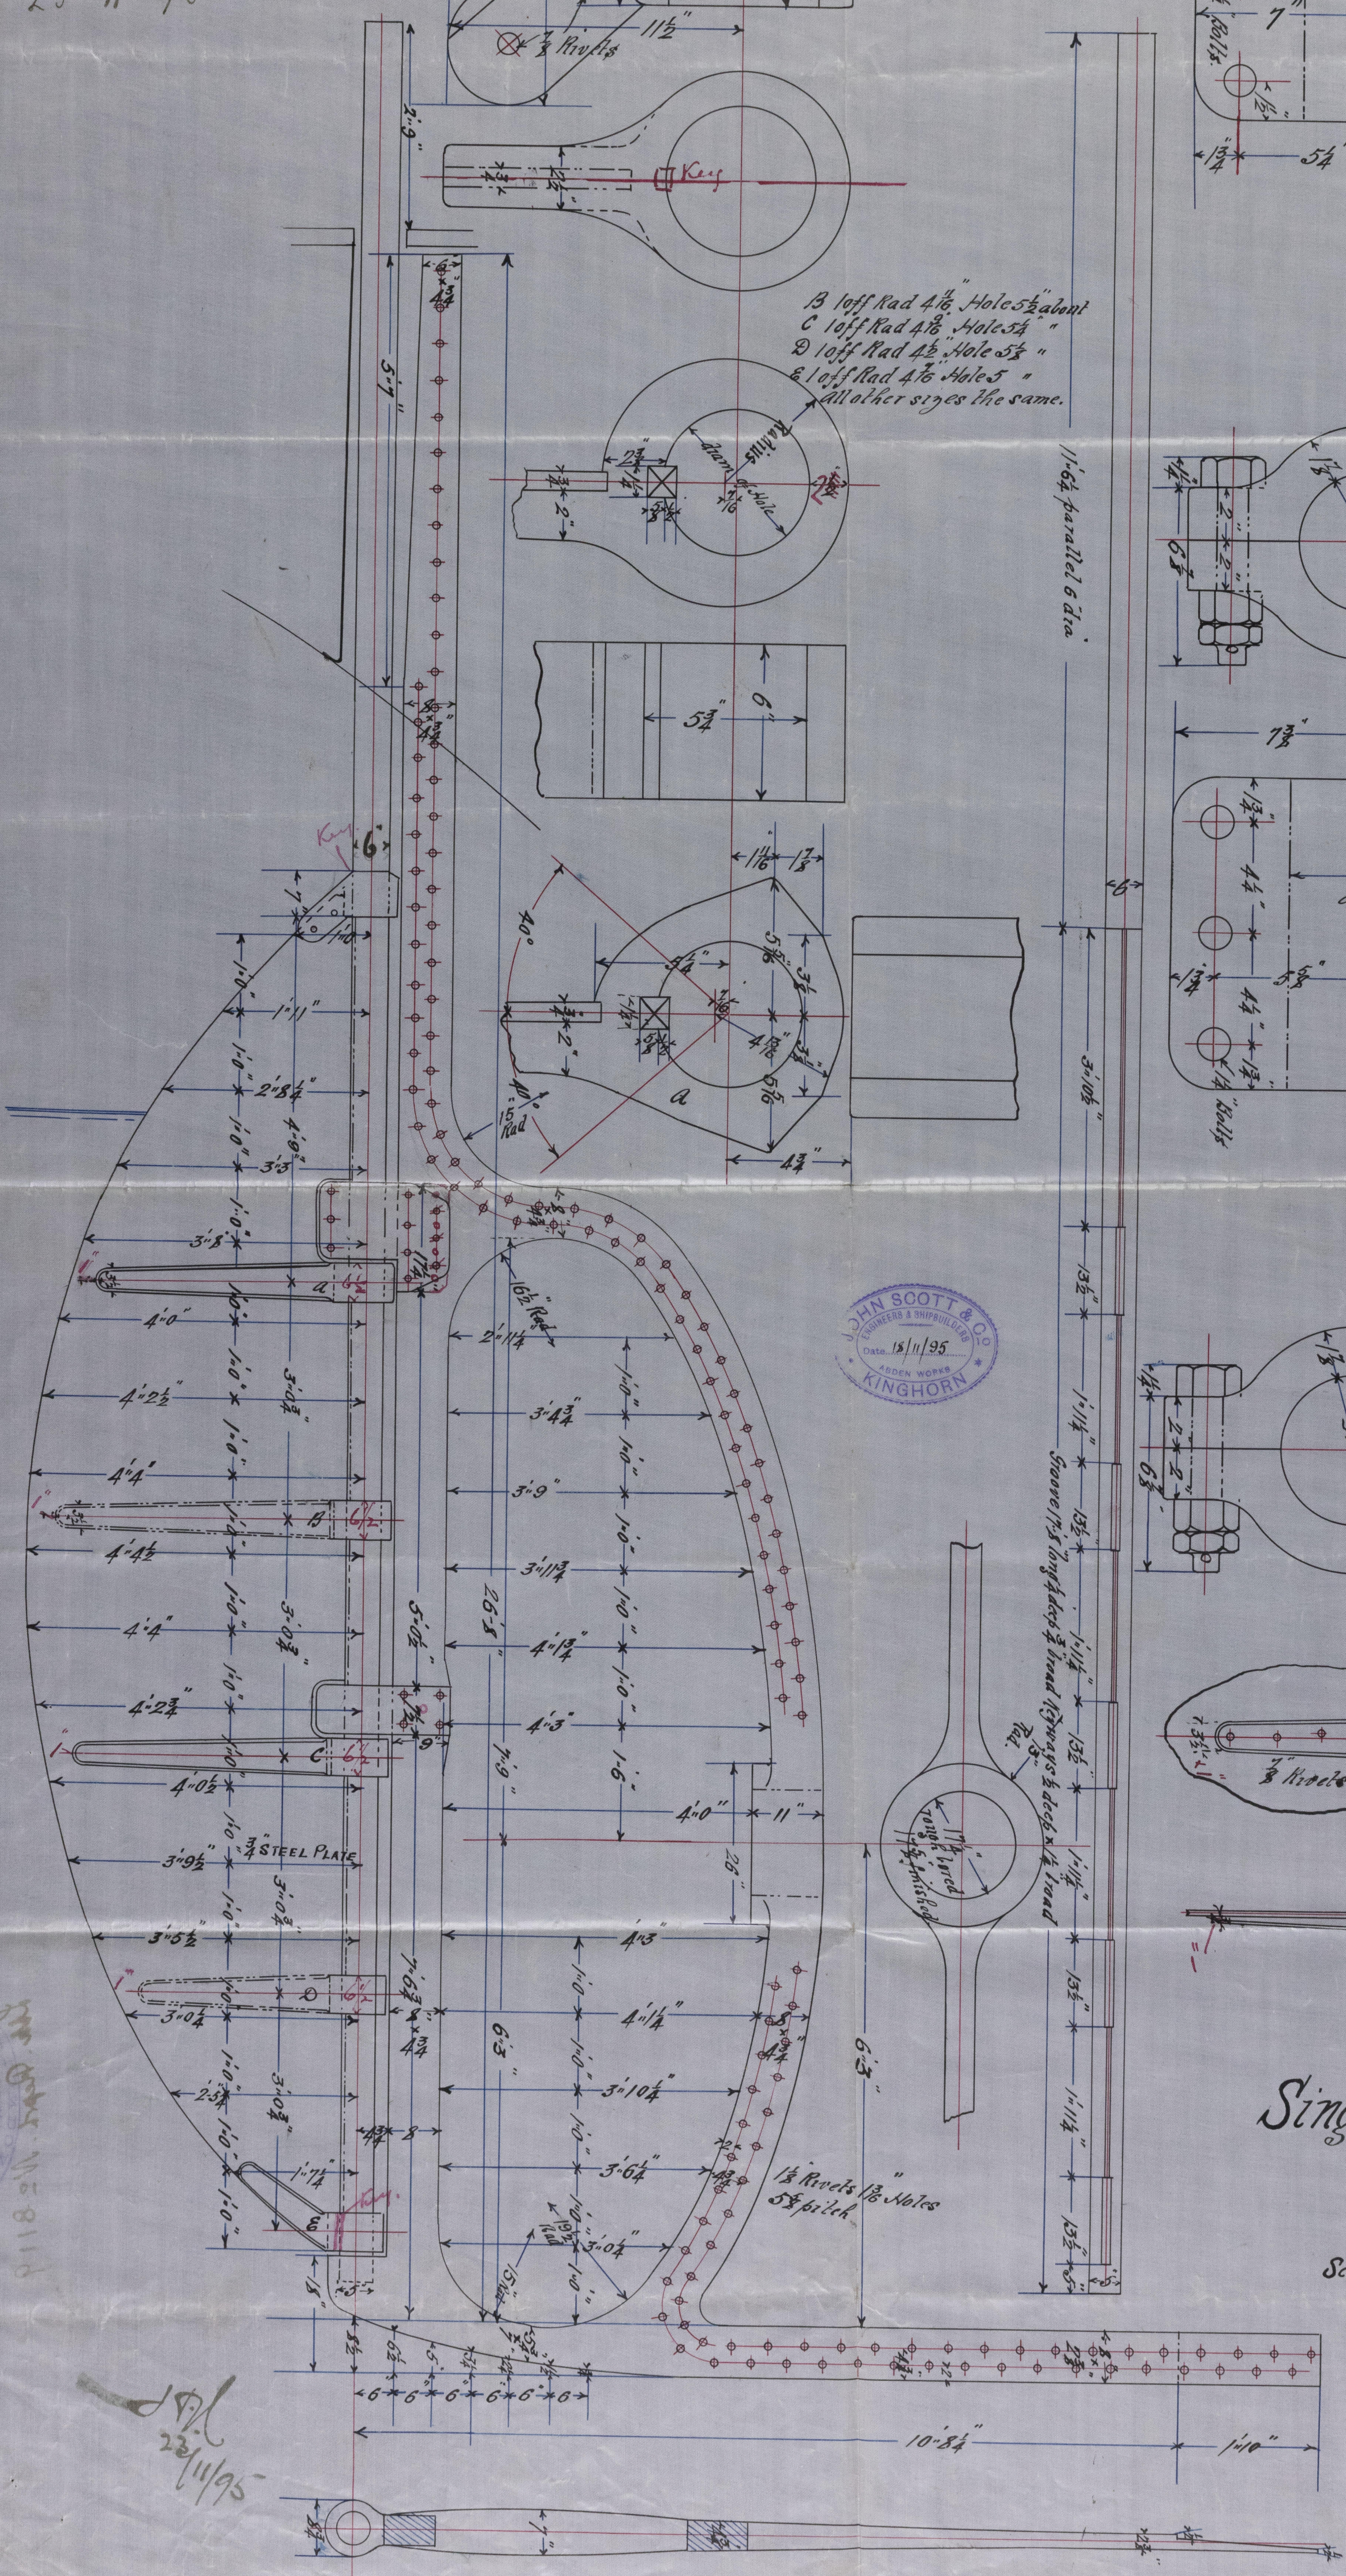
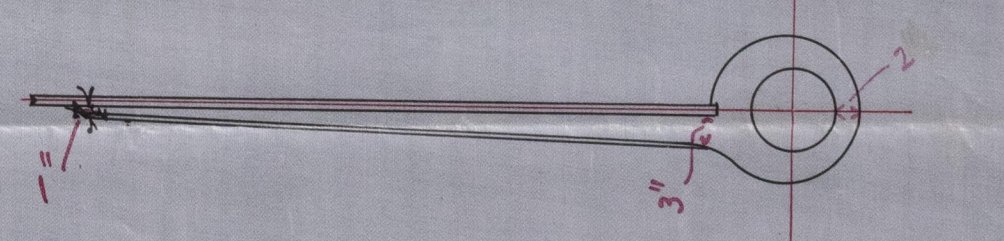
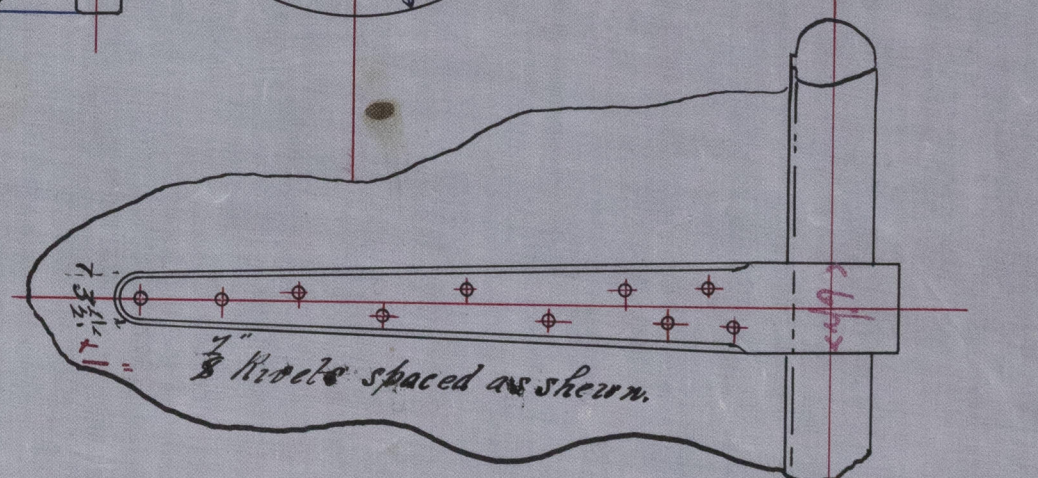
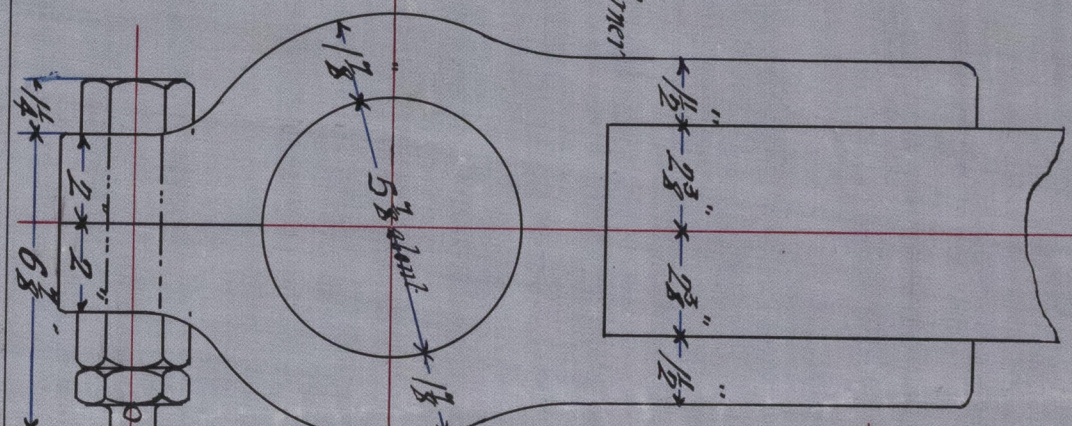


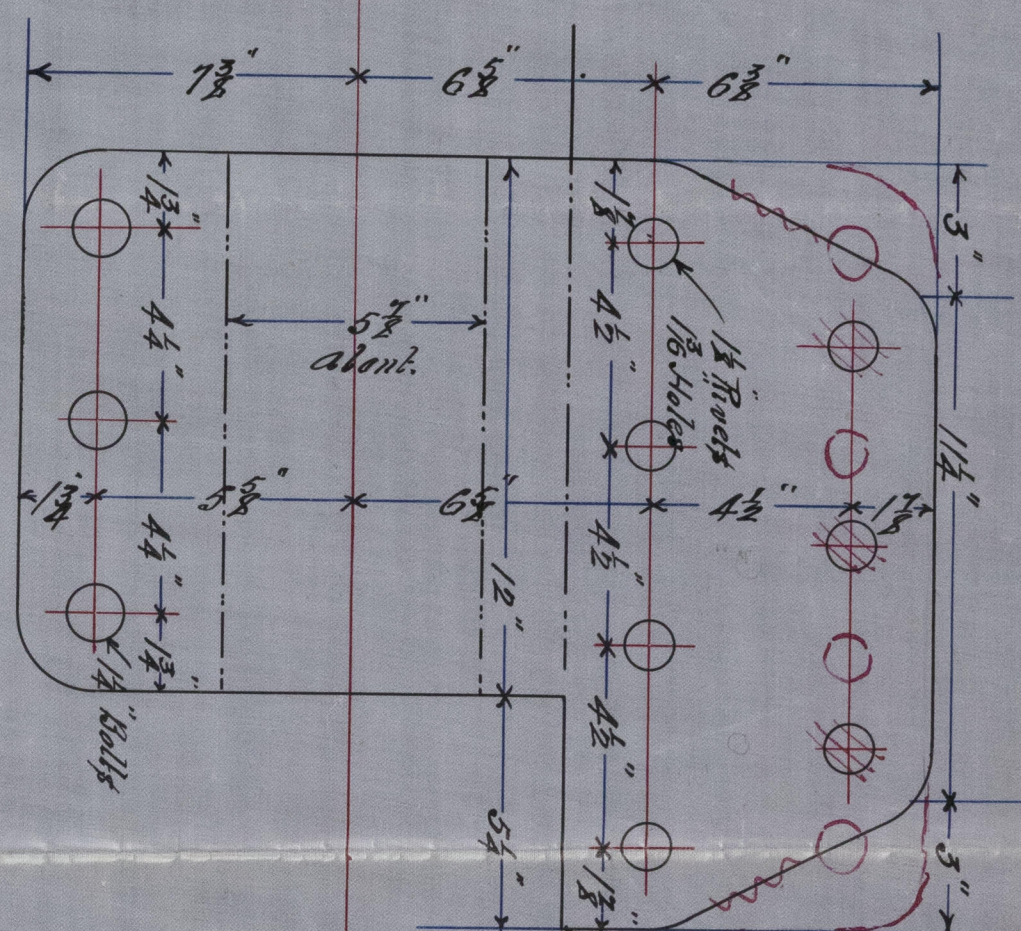

25.11.95

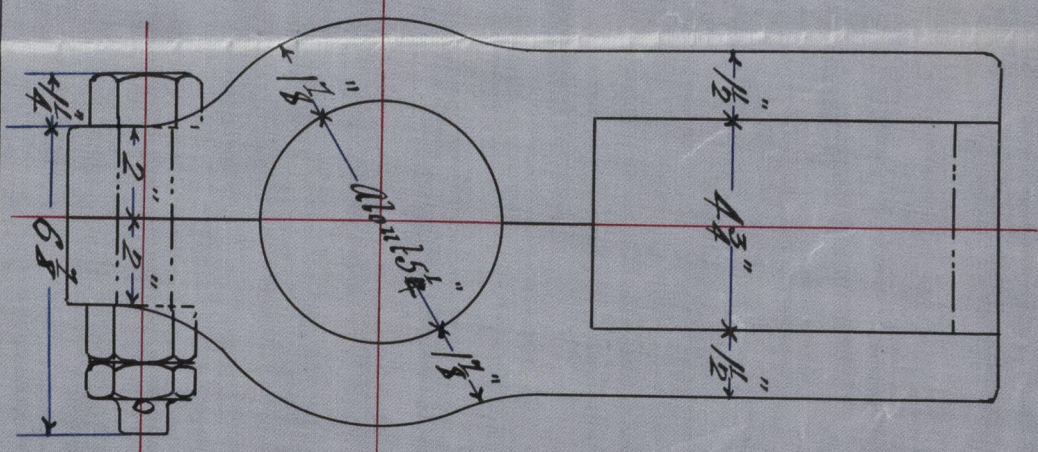

J. H. SCOTT & CO.
ENGINEERS & SHIPBUILDERS
Date 18.11.95
ADDEN WORKS
KINGHORN

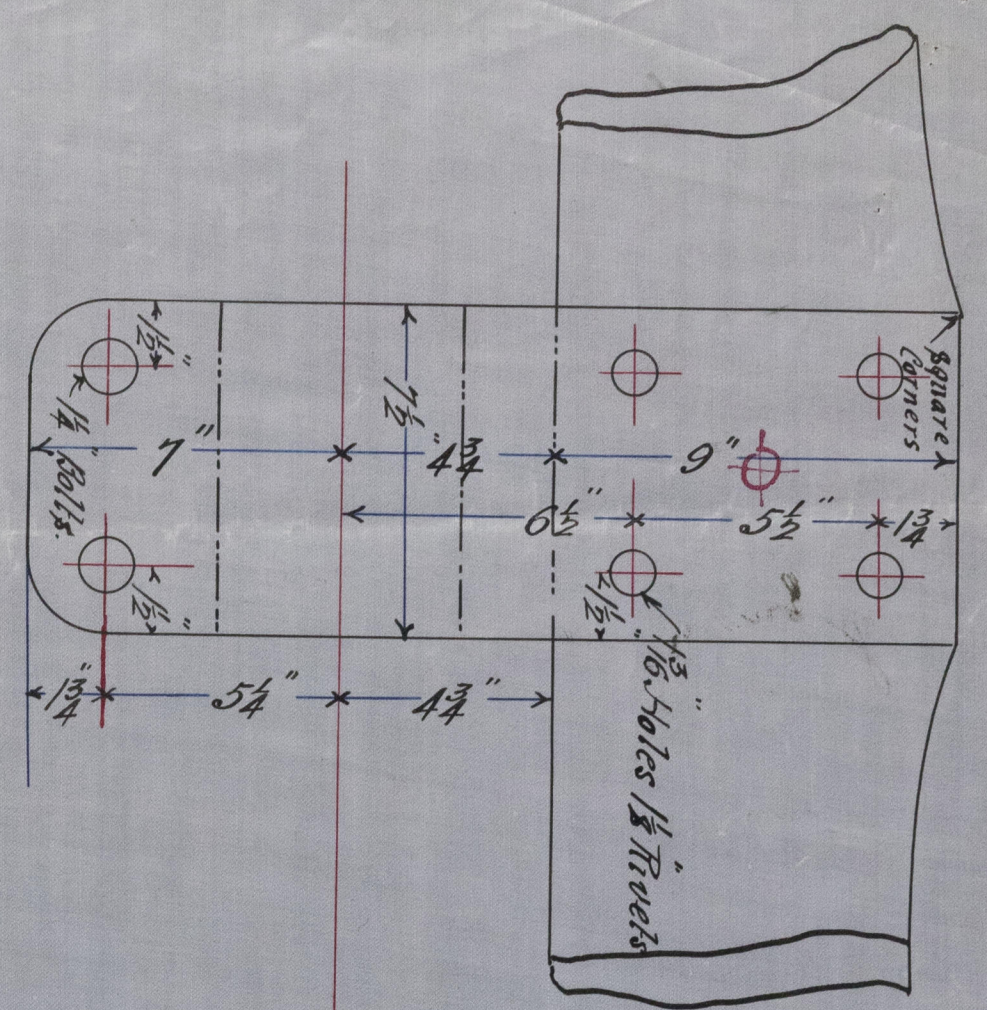


Single Plate Rudder
"N^o 95" "Liang Leng"
Scales 1/4" = 1 foot.

25.11.95

S. S. ⁴ Giang Leng ⁴

LTH566-0007

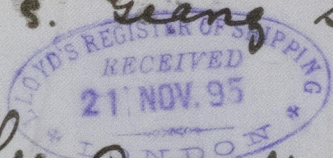

Lth. Repth. No 8119

© 2019

Lloyd's Register
Foundation