

## MIDSHIP SECTION


LENGTH	BETWEEN PERPS	-	-	90'-0"
BREADTH	MOULDED	-	-	19'-0"
DEPTH	DO	-	-	10'-6"

SCALE  $\frac{1}{2}" = 1 \text{ FOOT}$

CLASS 100 A STEEL

4-68 BREATHS TO LENGTH

8-16 DEPTHS TO LENGTH

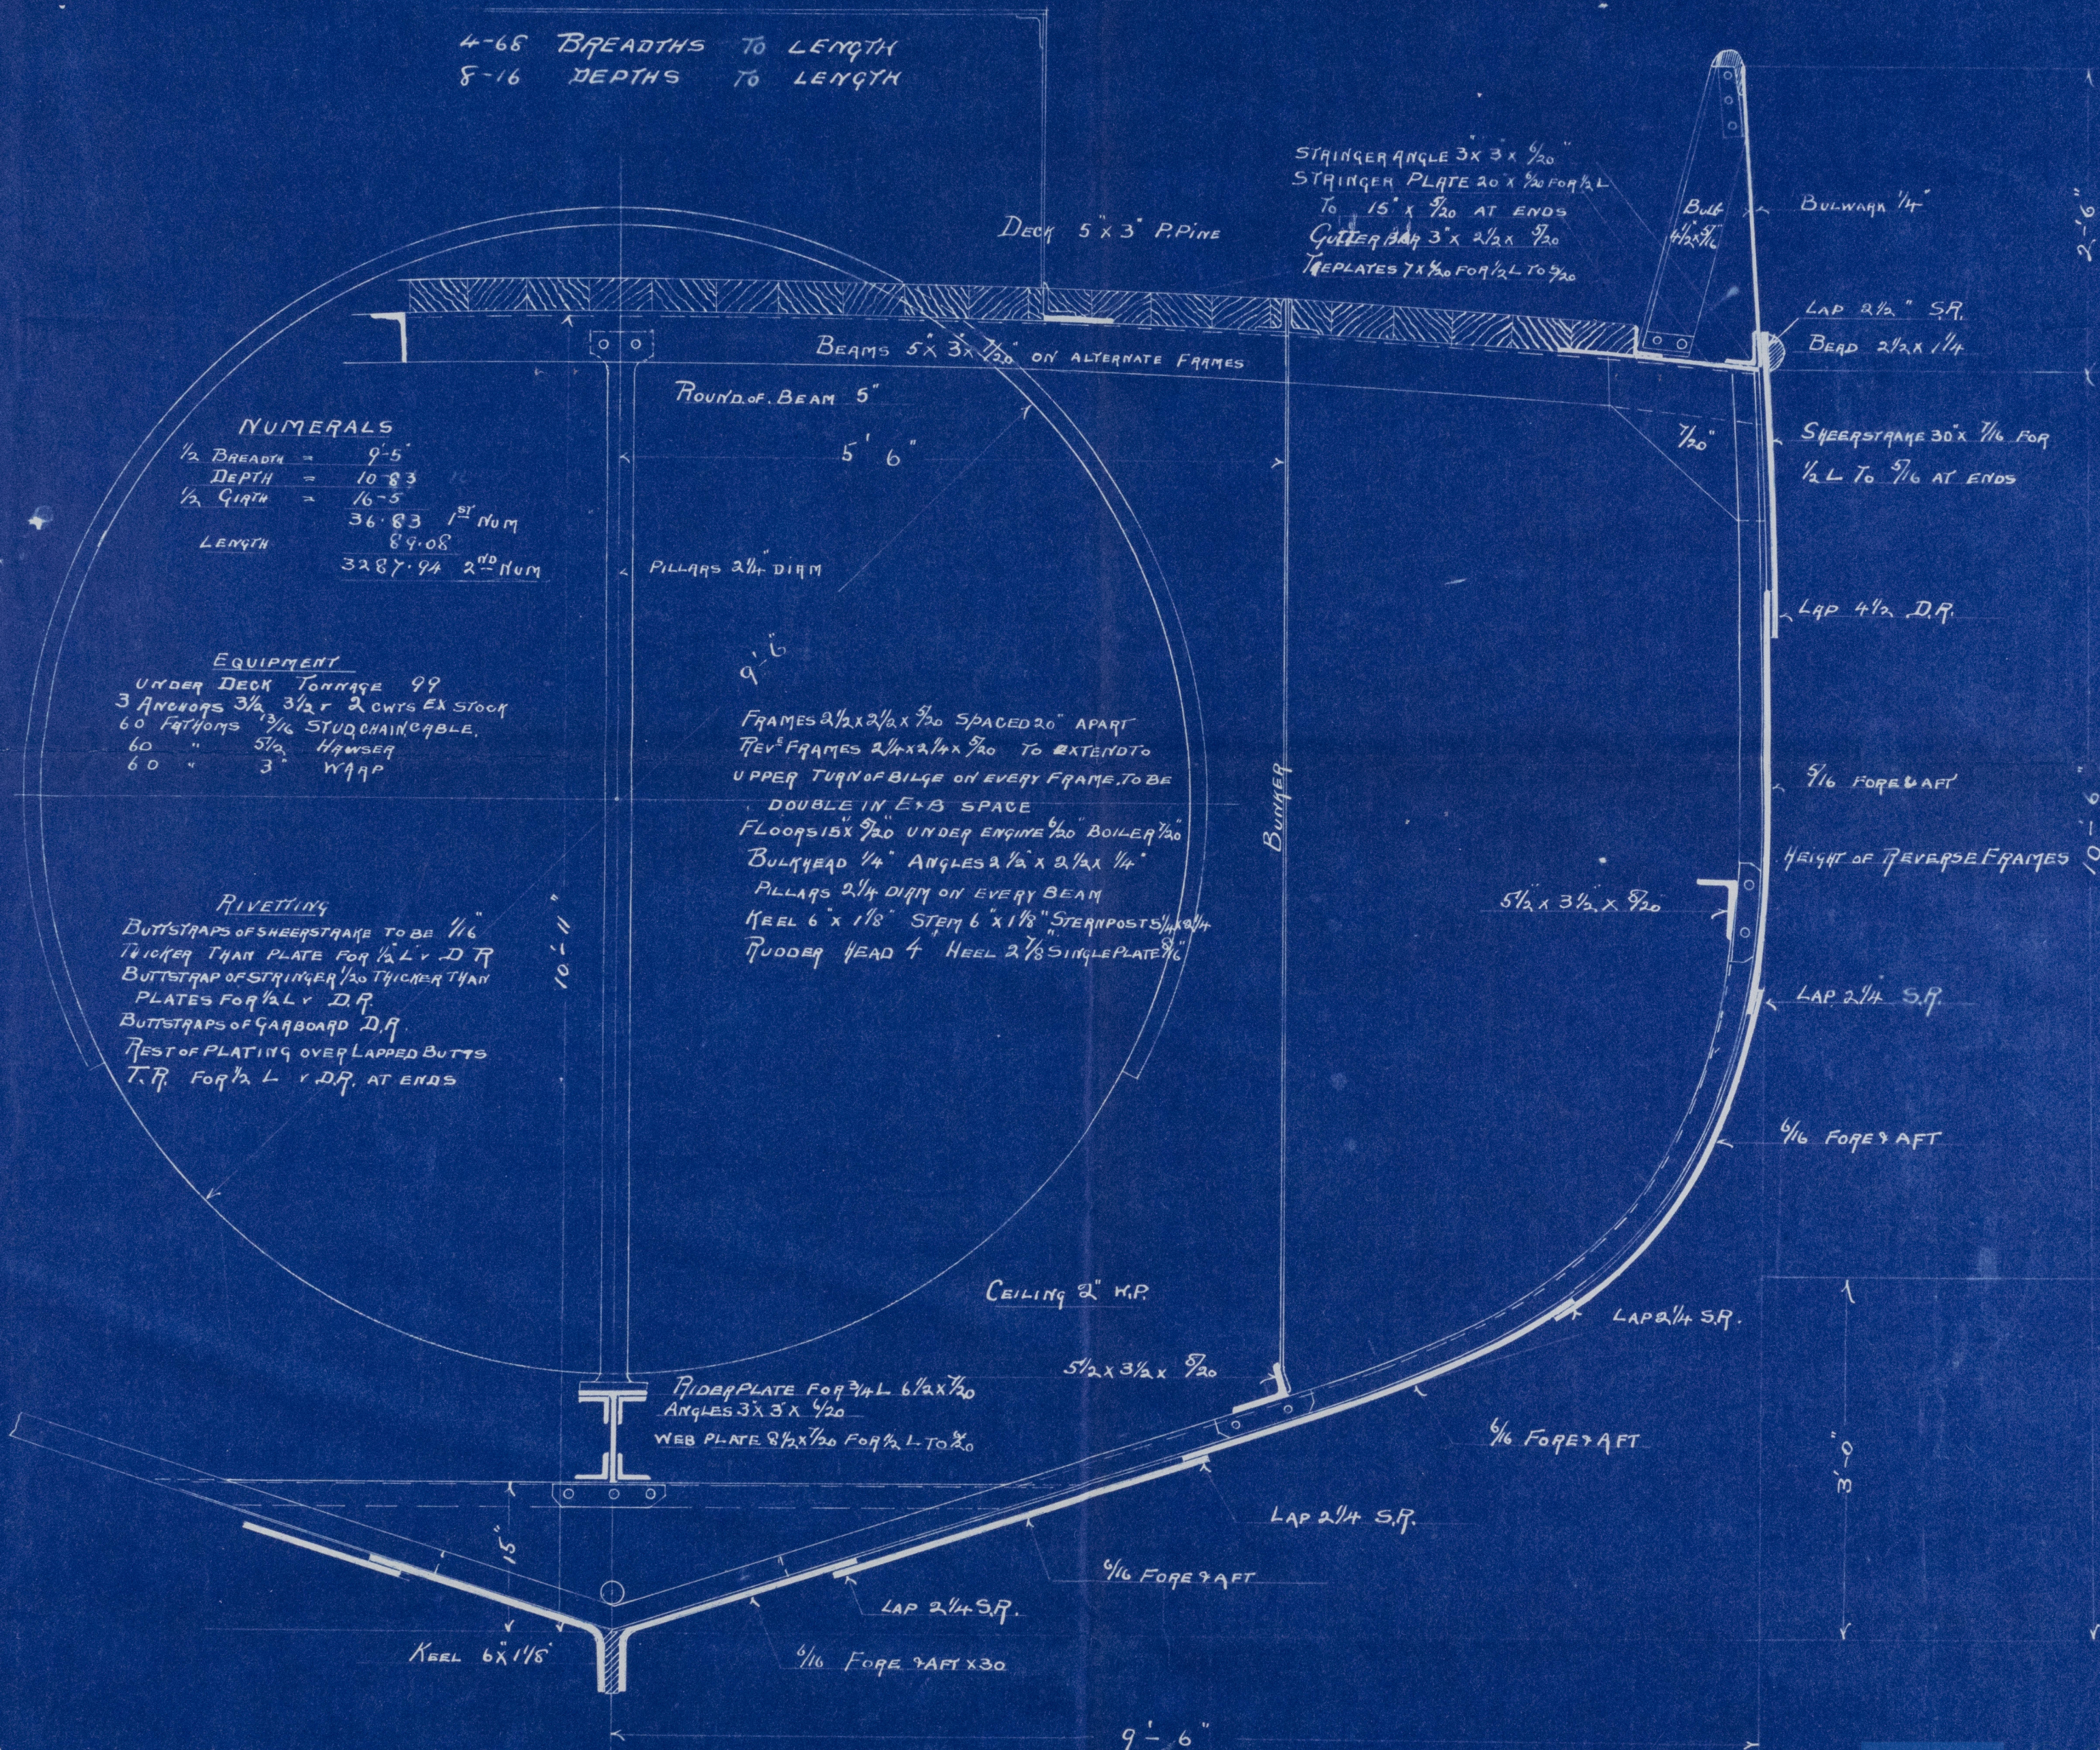



S. S. "County of Life"

Lth. Rept. No. 8170



LTH566-0058



© 2019

Lloyd's Register  
Foundation