



S. S. "Guardian"

Lth. Report. No 8220

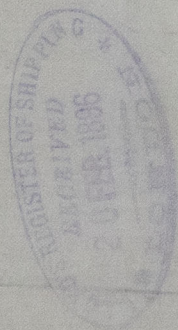


Guardian
Lth. Report. No 8220

LTH566-0067

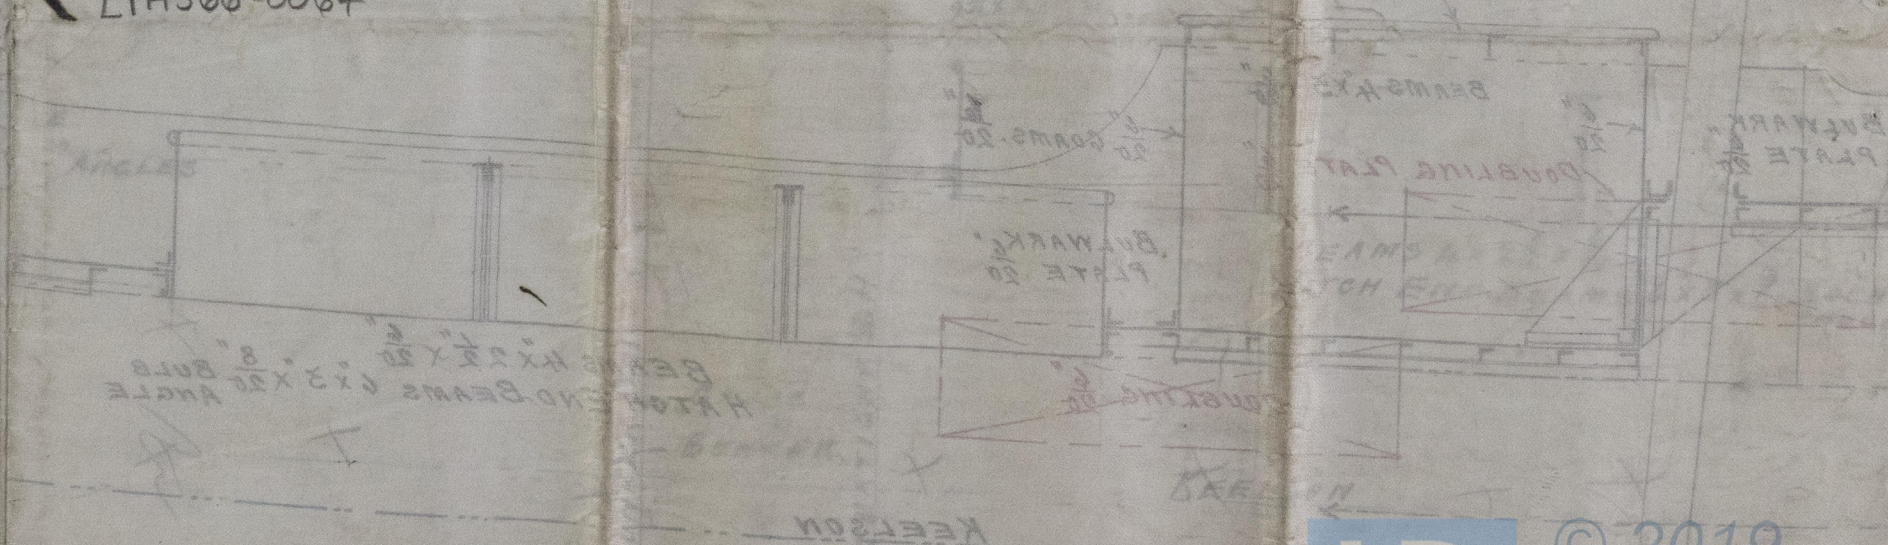


© 2019

Lloyd's Register
Foundation

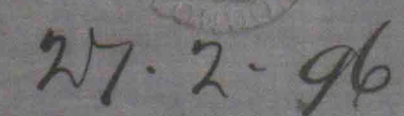

— 146' x 25'9" x 10'1½" Mo —

Lth. Report No. 8220

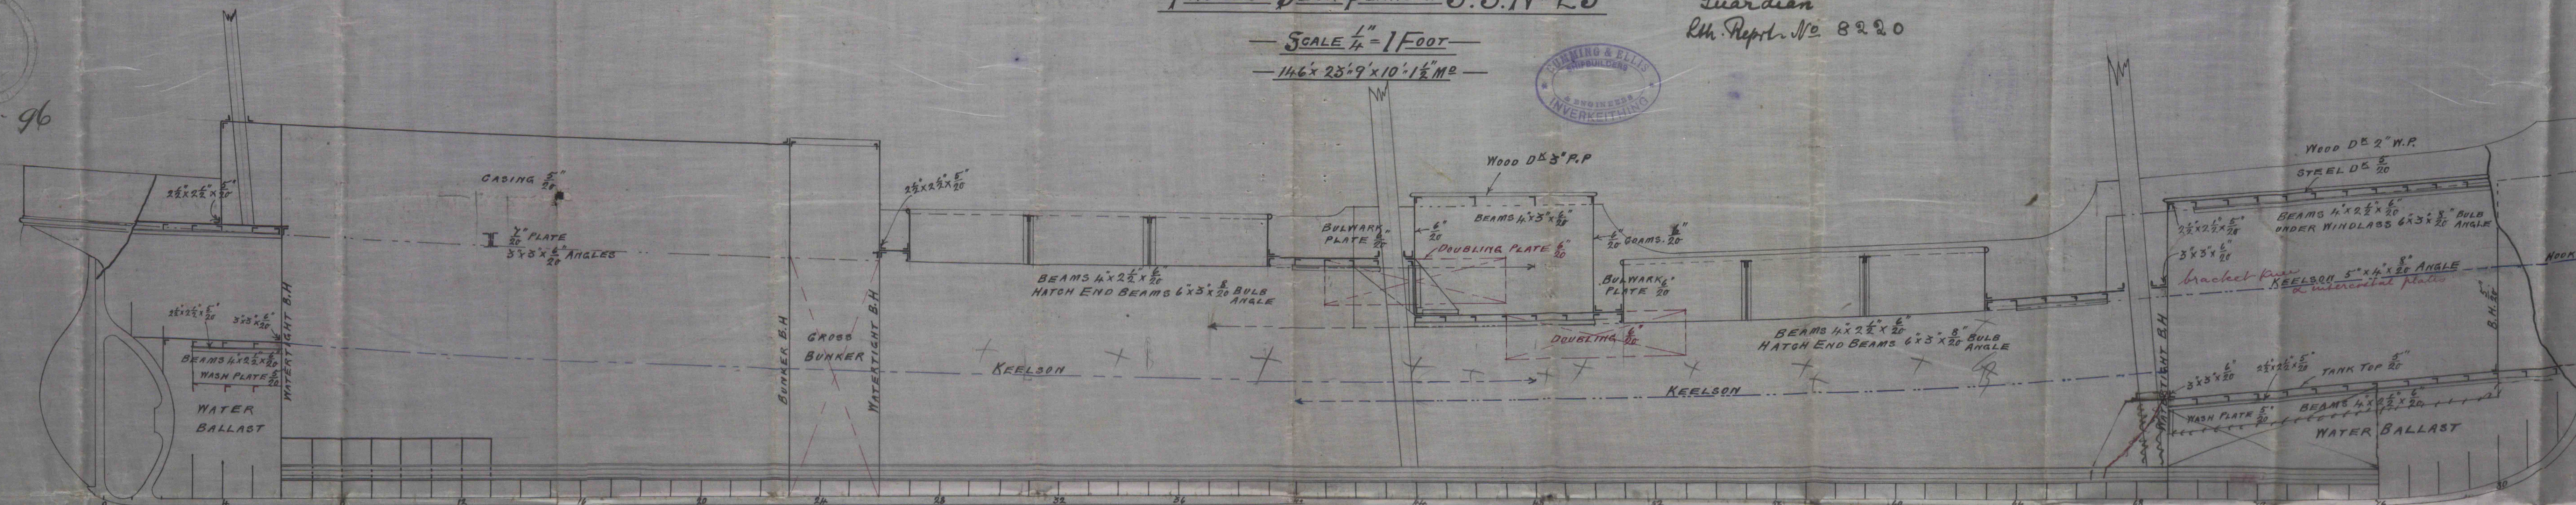

27/2/96

1946 Feb. '96.
H.V.