


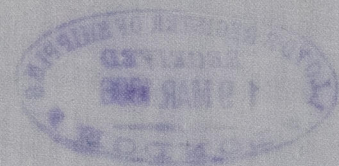


20.3.96



S. S. "Huskisson"

Lm. Rept. No. 8239

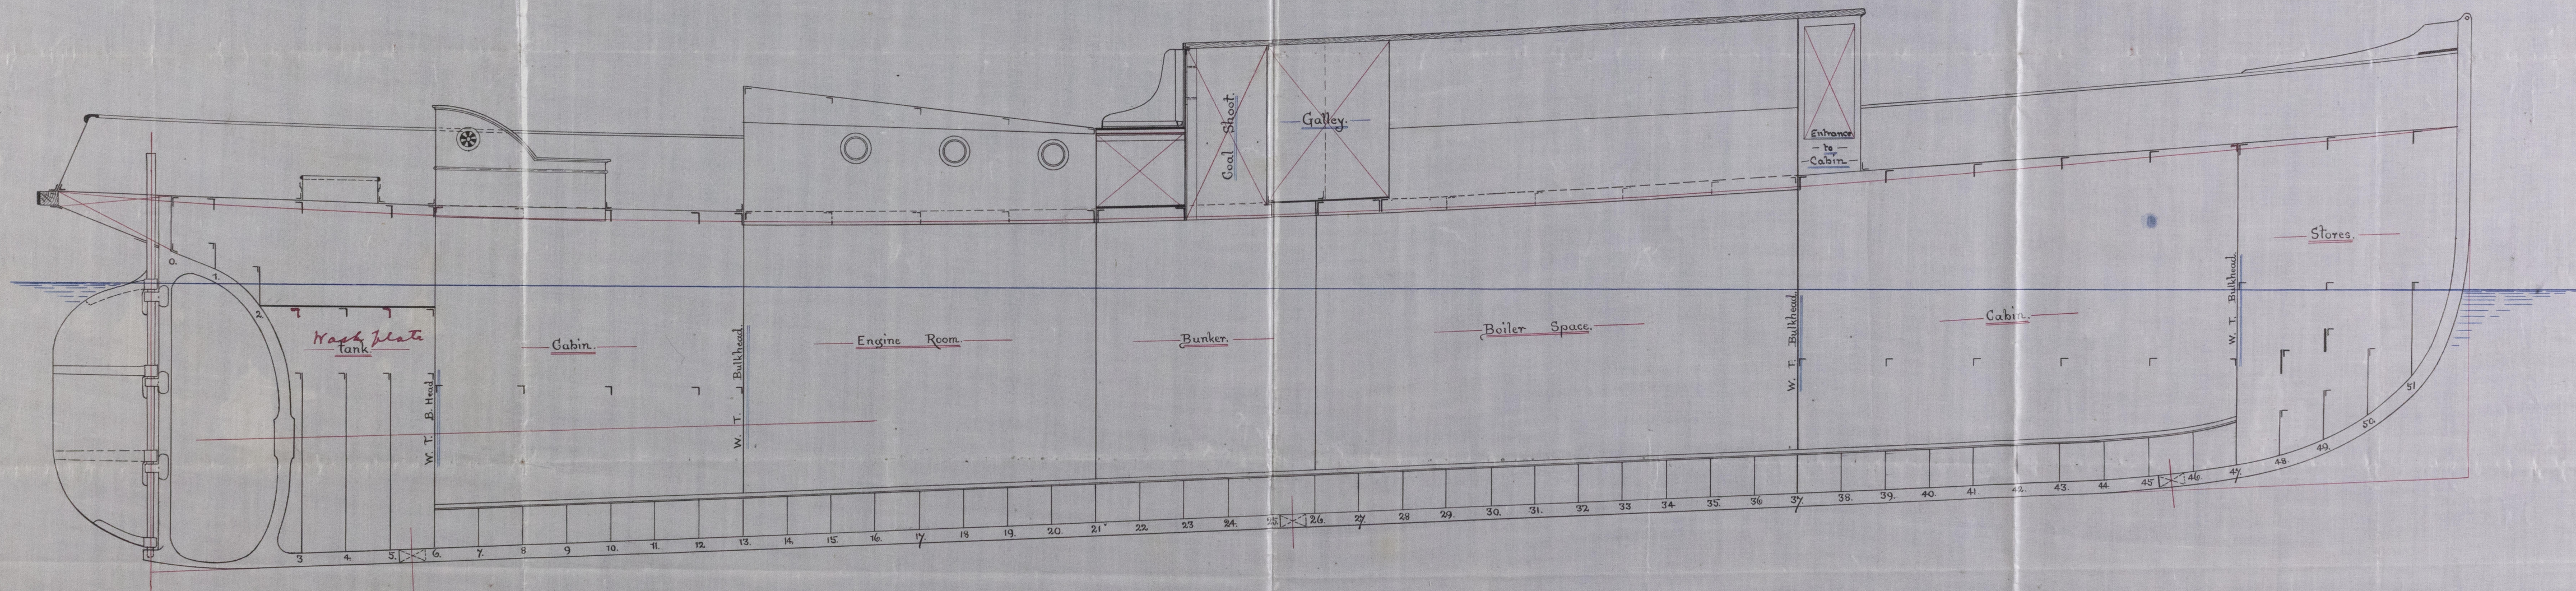

Profile of Steel Screw Tow Boat to Class 100 A.1. for towing purposes.

Length 92'-0" B.P. Beam 20'-0". Depth (m'd) 12'-0".

Scale 1/4" = 1 foot.

J.V.L.
20/3/96



18th March 1996
189



Lloyd's Register
Foundation

LTH566-0078


LTH 566-0078

S. S. "Huskinson"

Lth. Rept. No. 8239

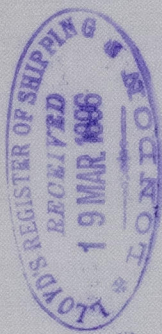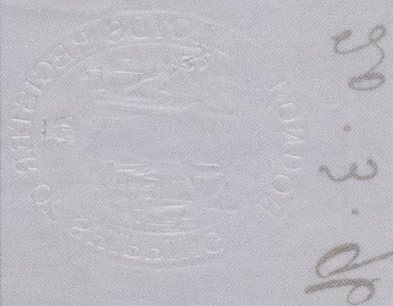

S. S. "Huskinson"
Lth. Rept. No. 8239

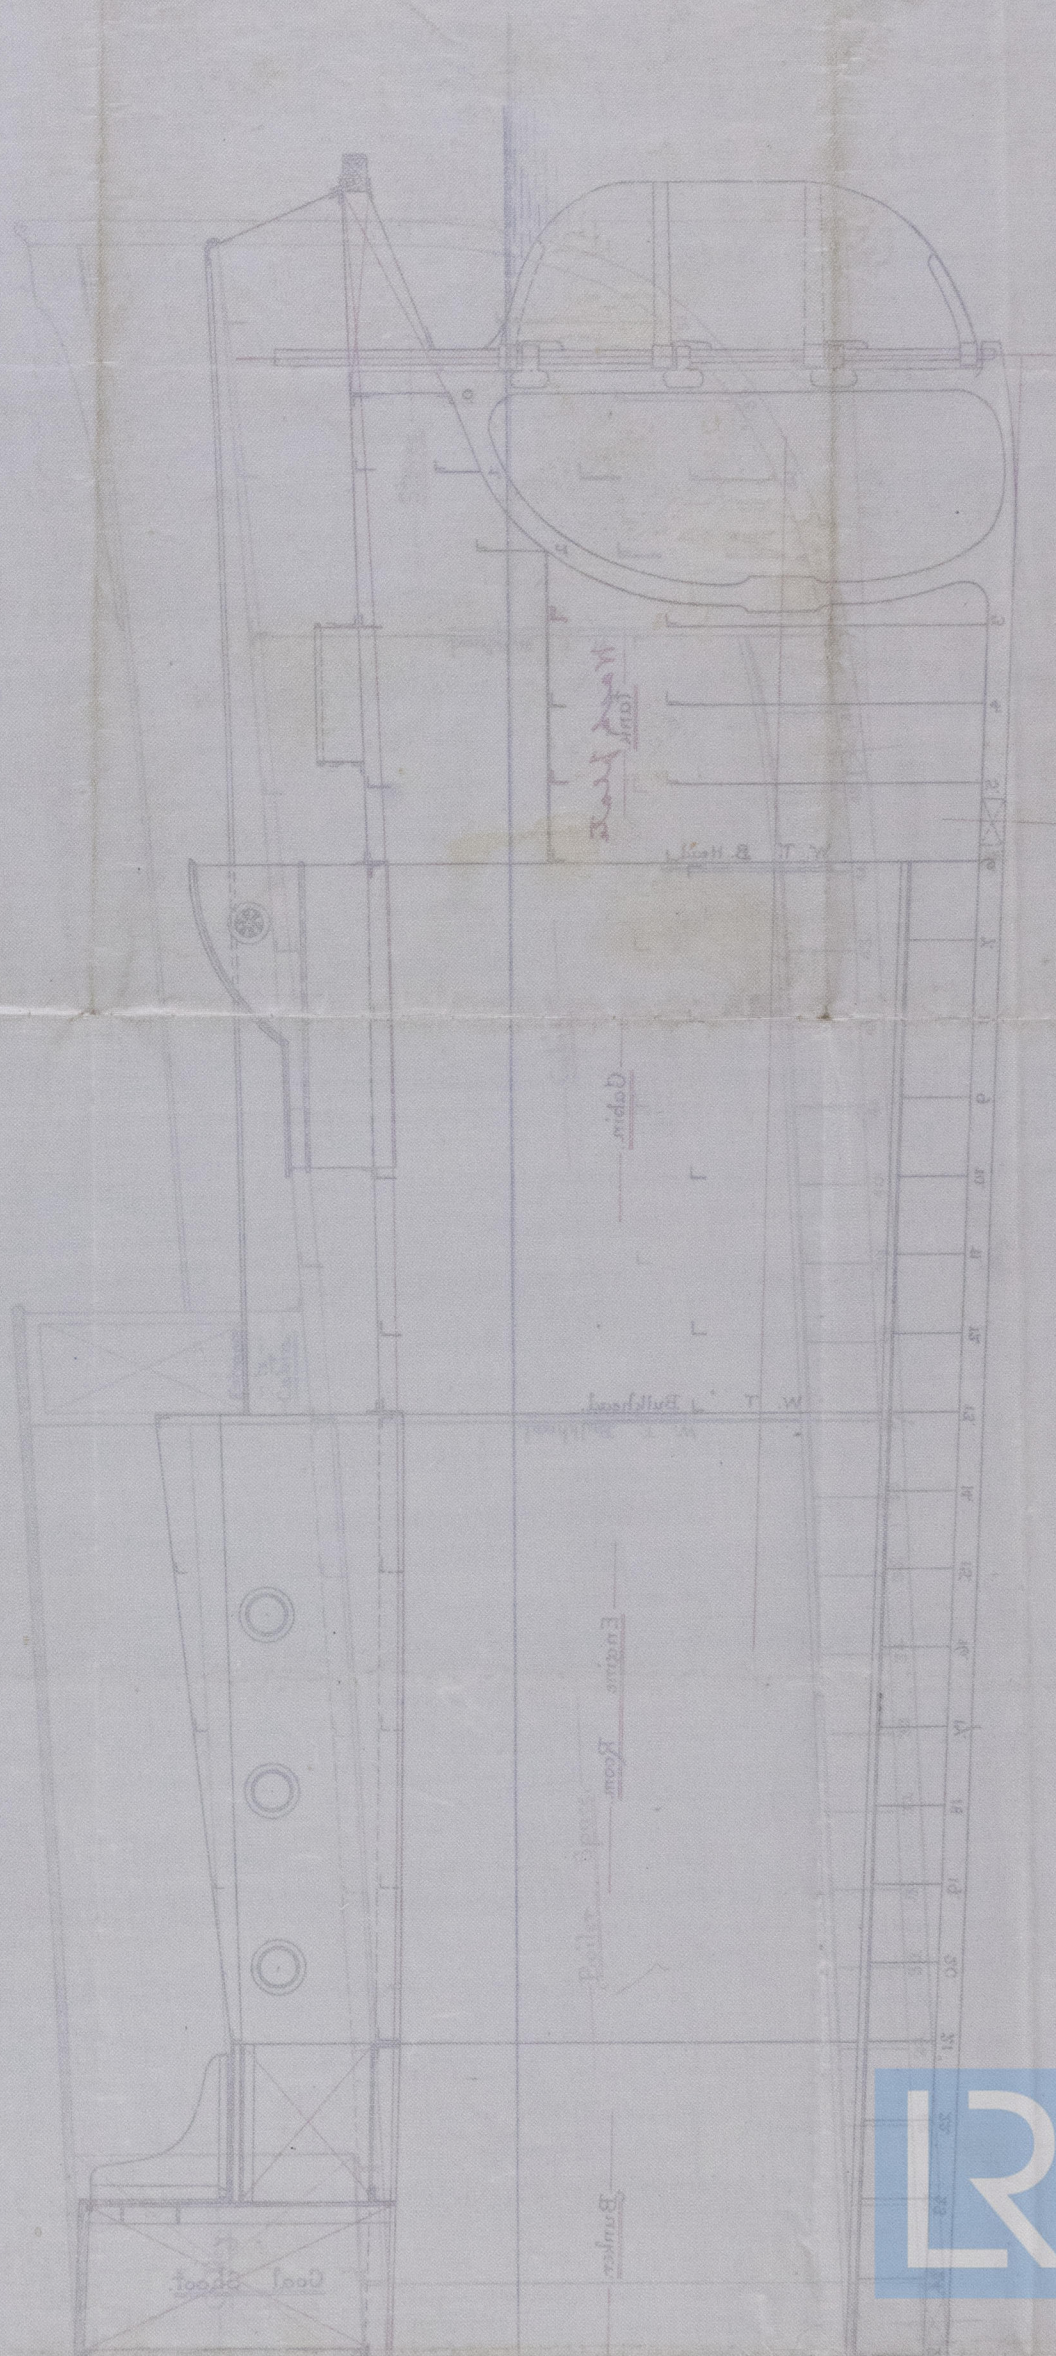

Profile of Ship

General Description

2019

Lloyd's Register Foundation