


Steel donkey boiler
made by Messrs. J. Scott
& Co for their
No 707 vessel
pressure 105 lbs per sq in.

Lth 8458
Jaffa



No. 406
Hoy's List
210 lbs
L. L.
20/5/97




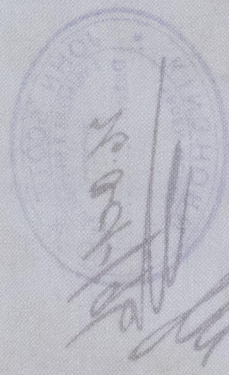


© 2019

Lloyd's Register
Foundation

LTH566-0182

25.10.96

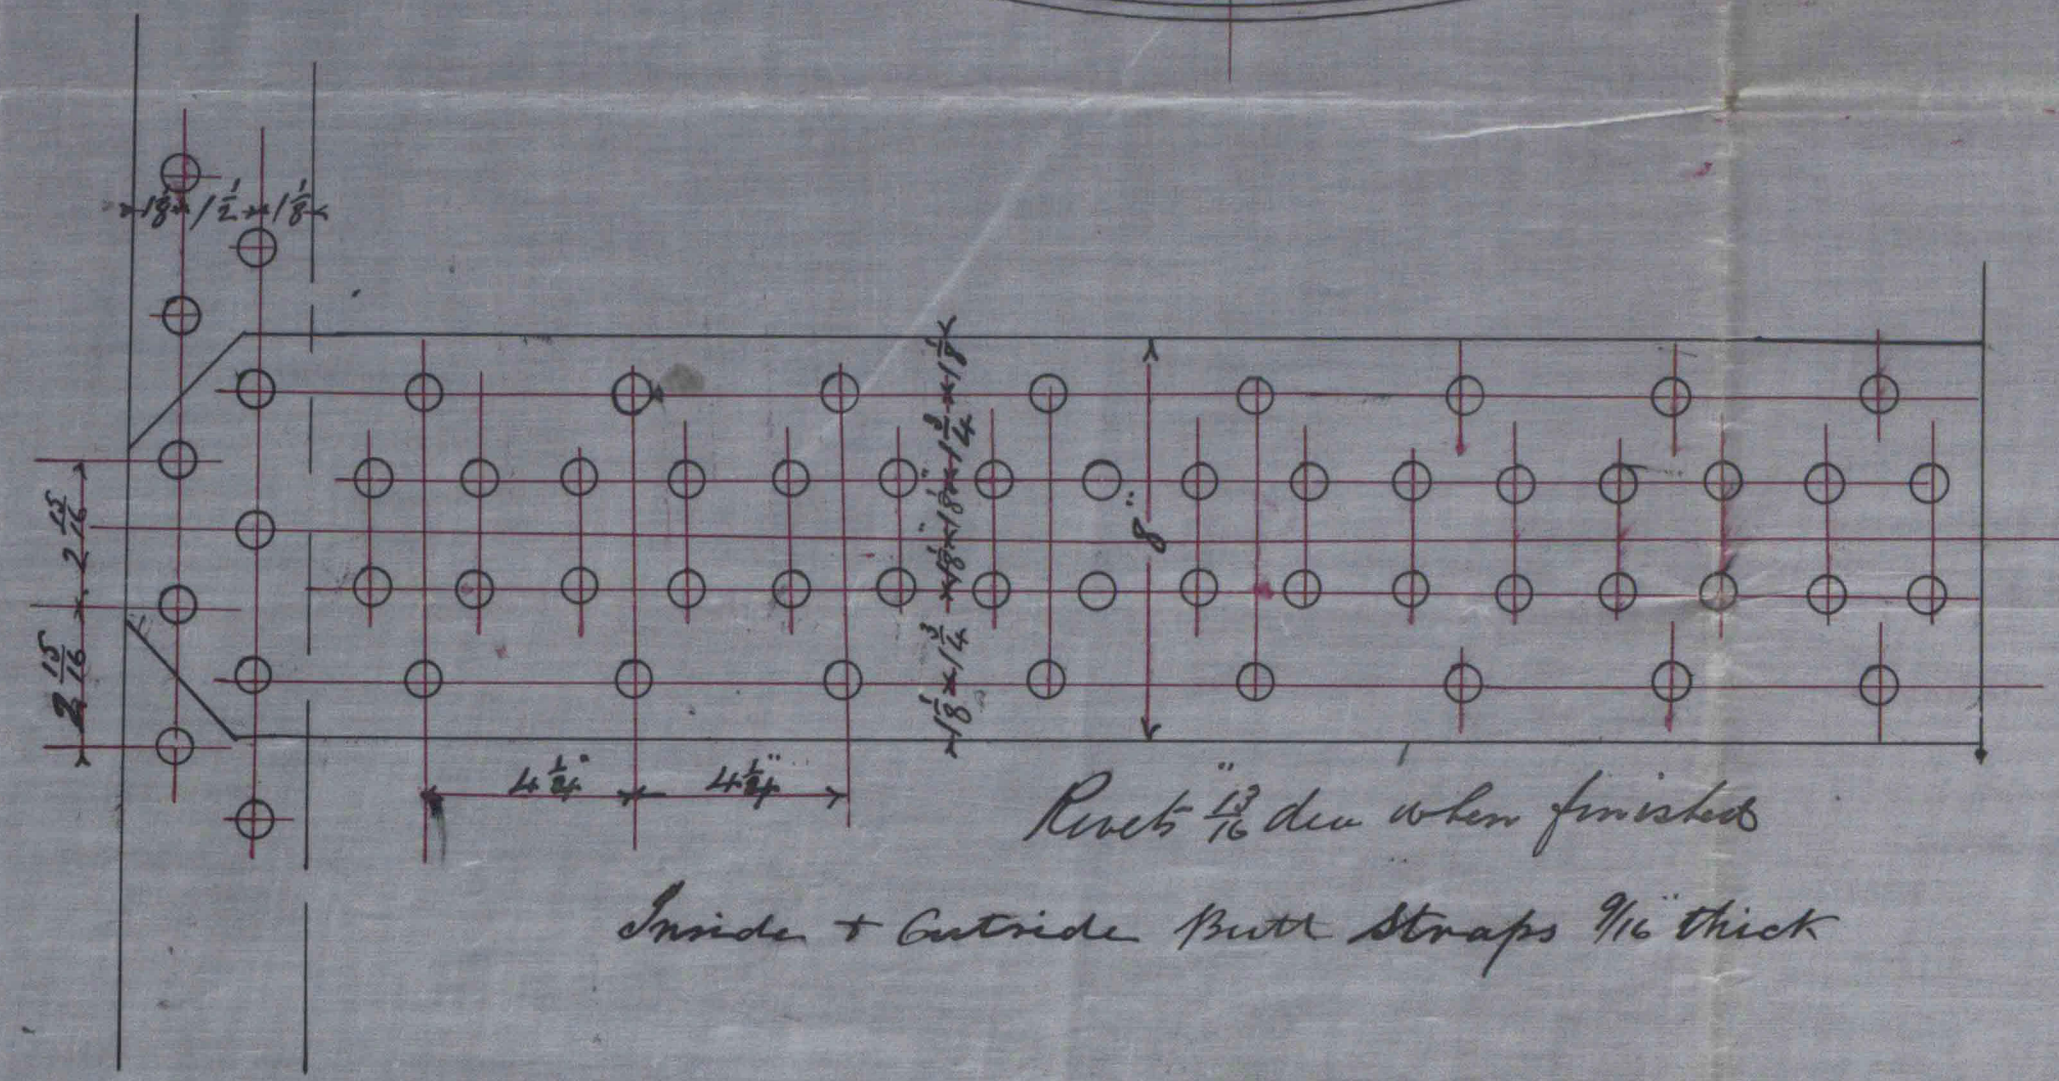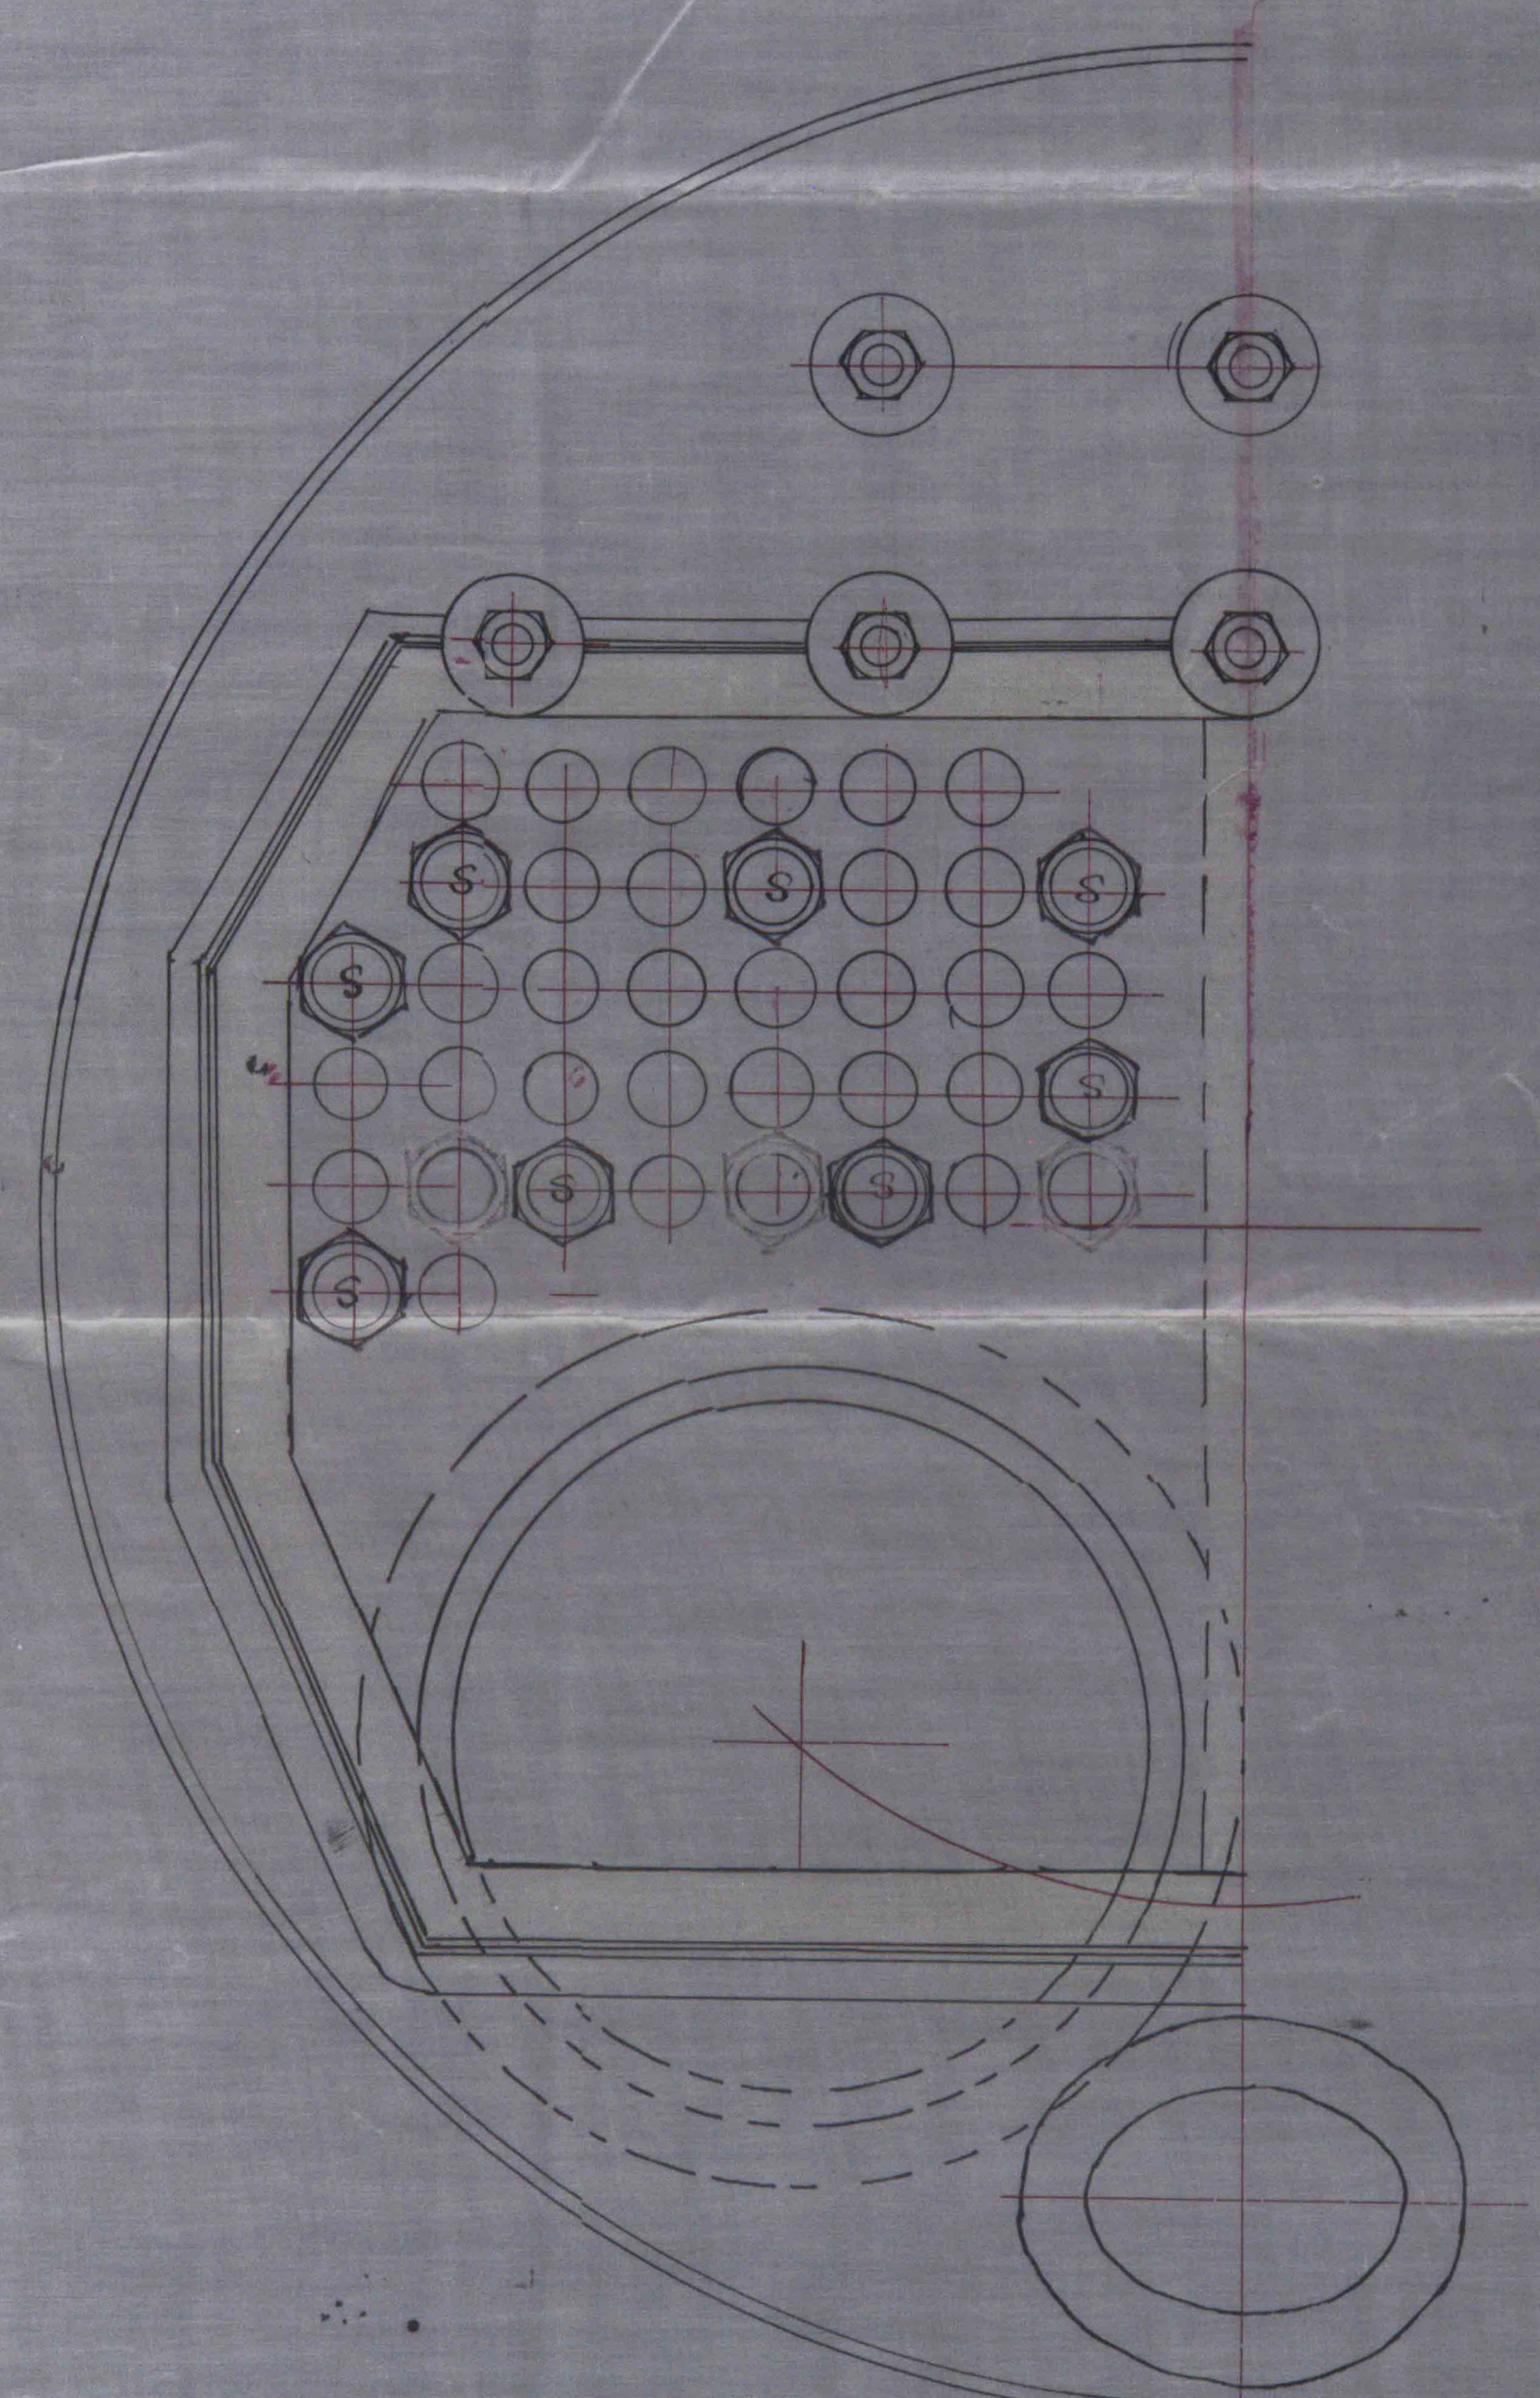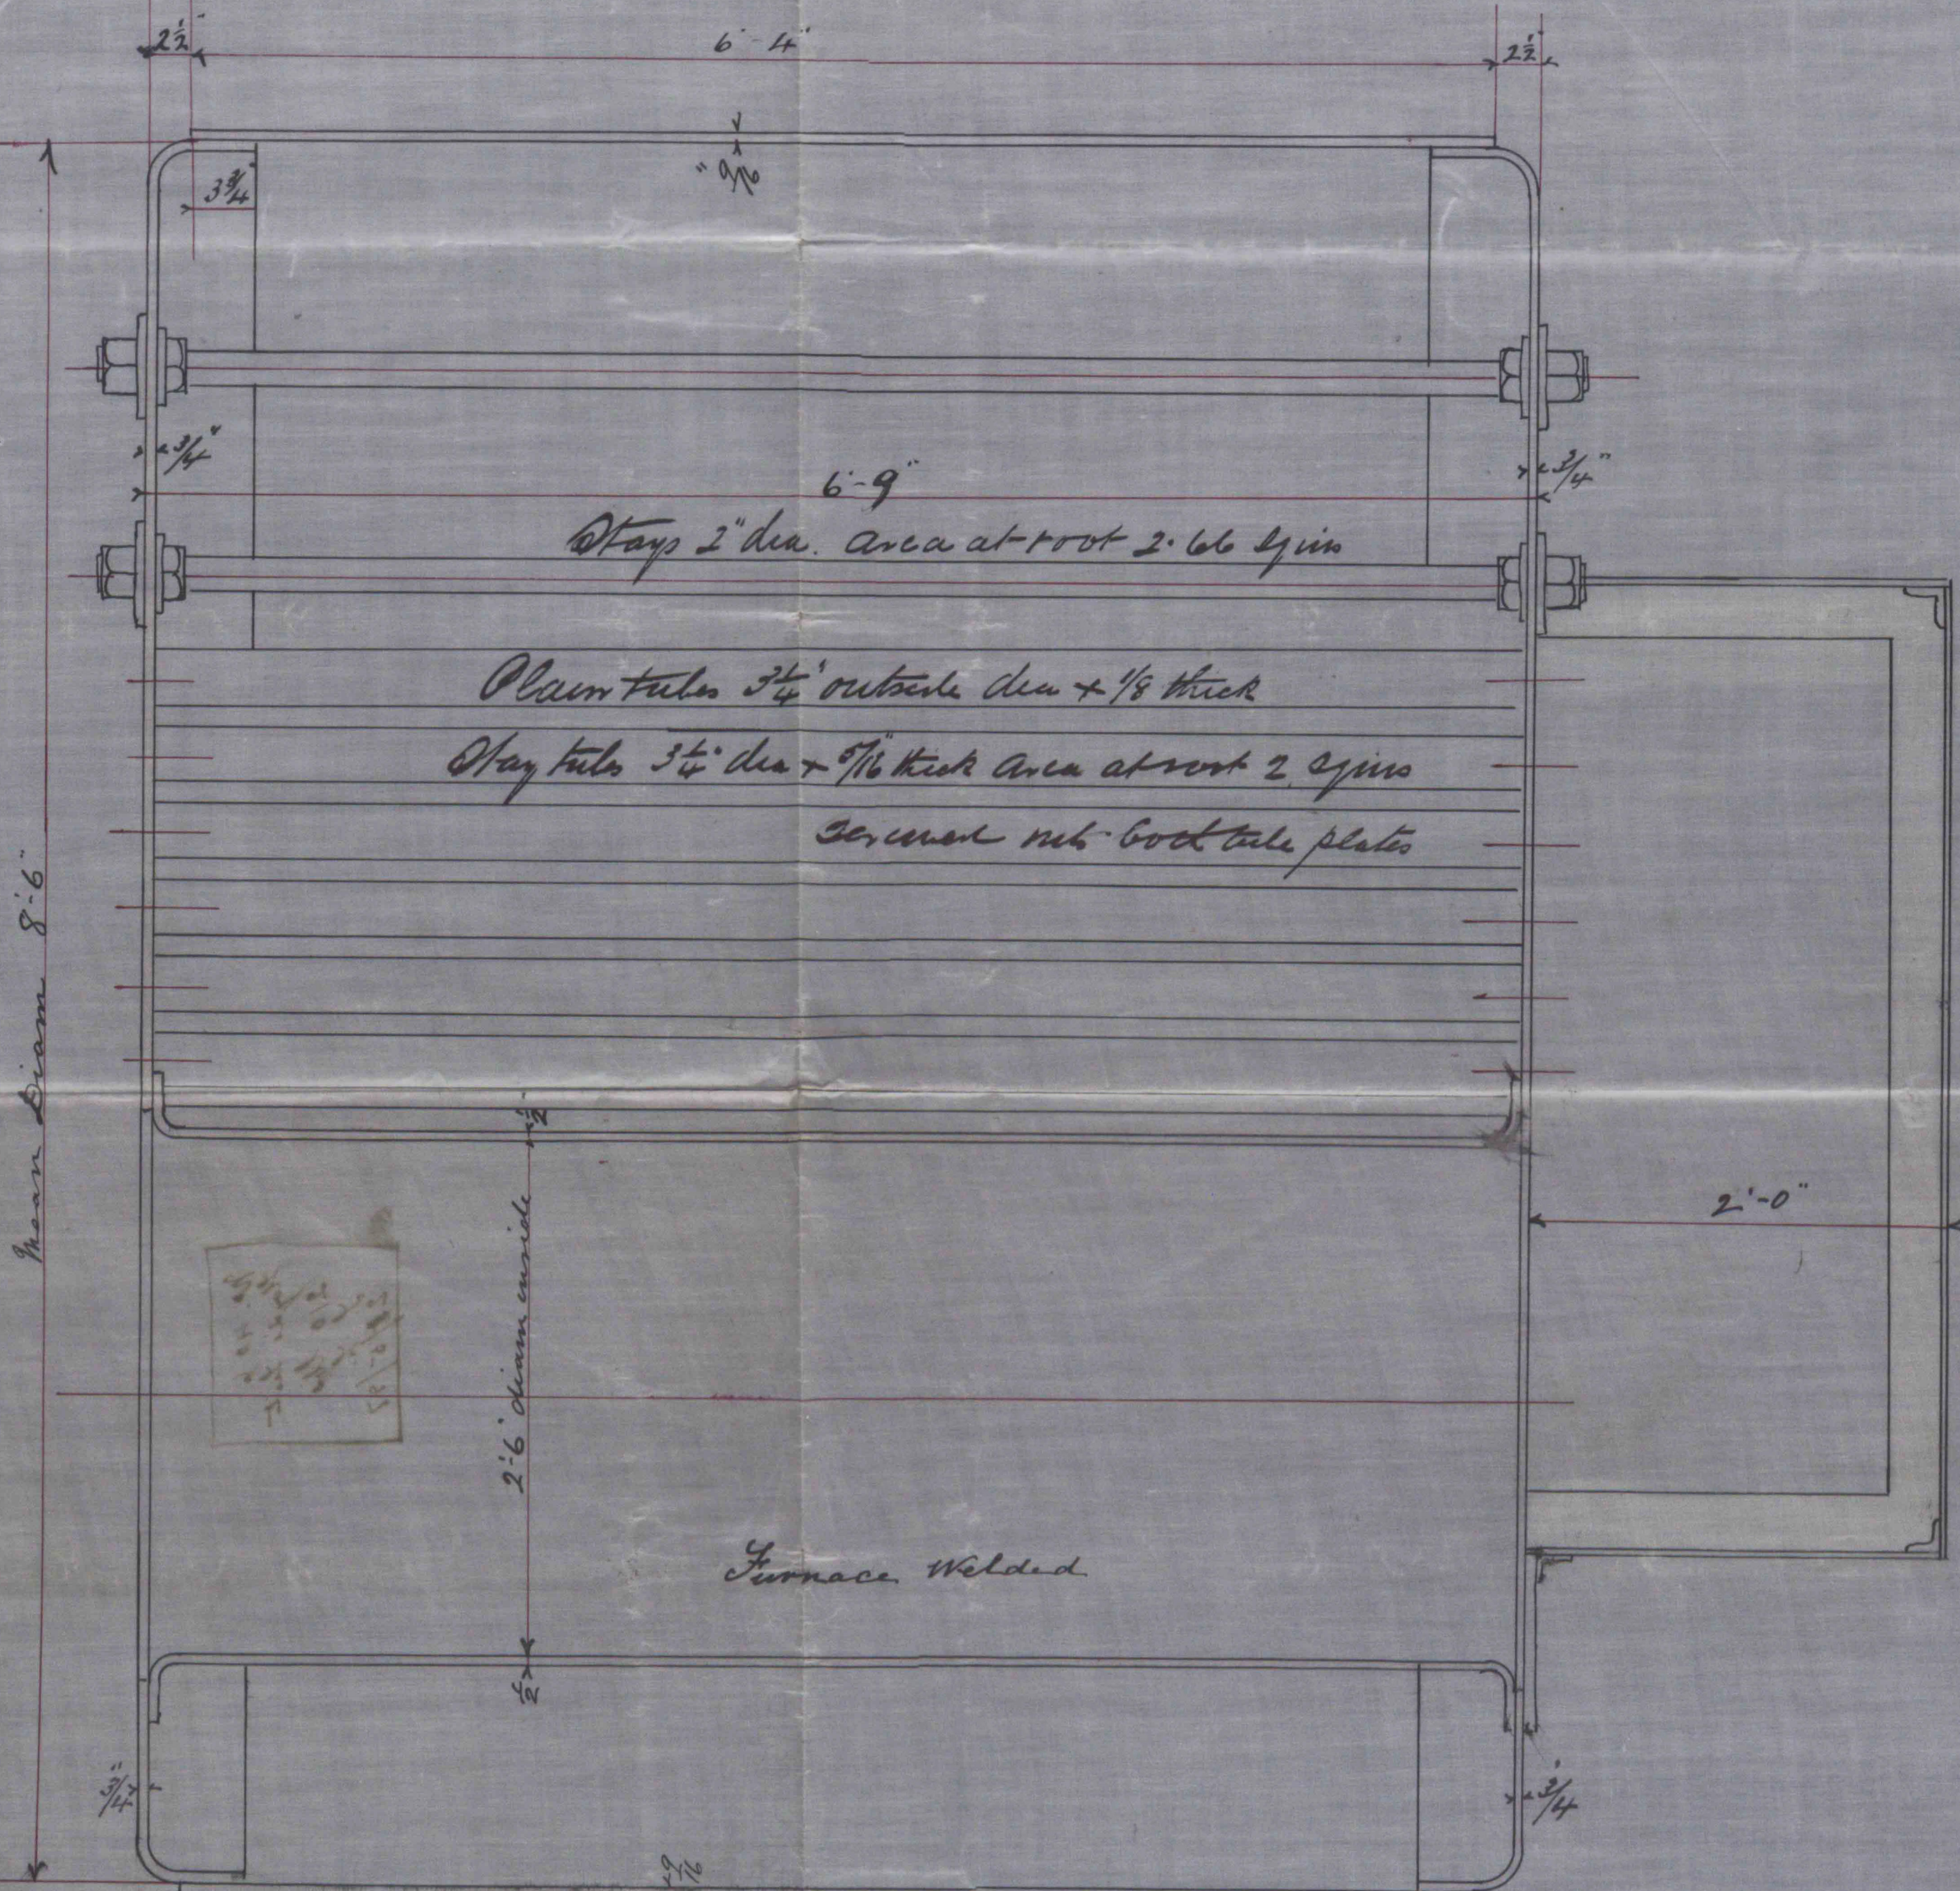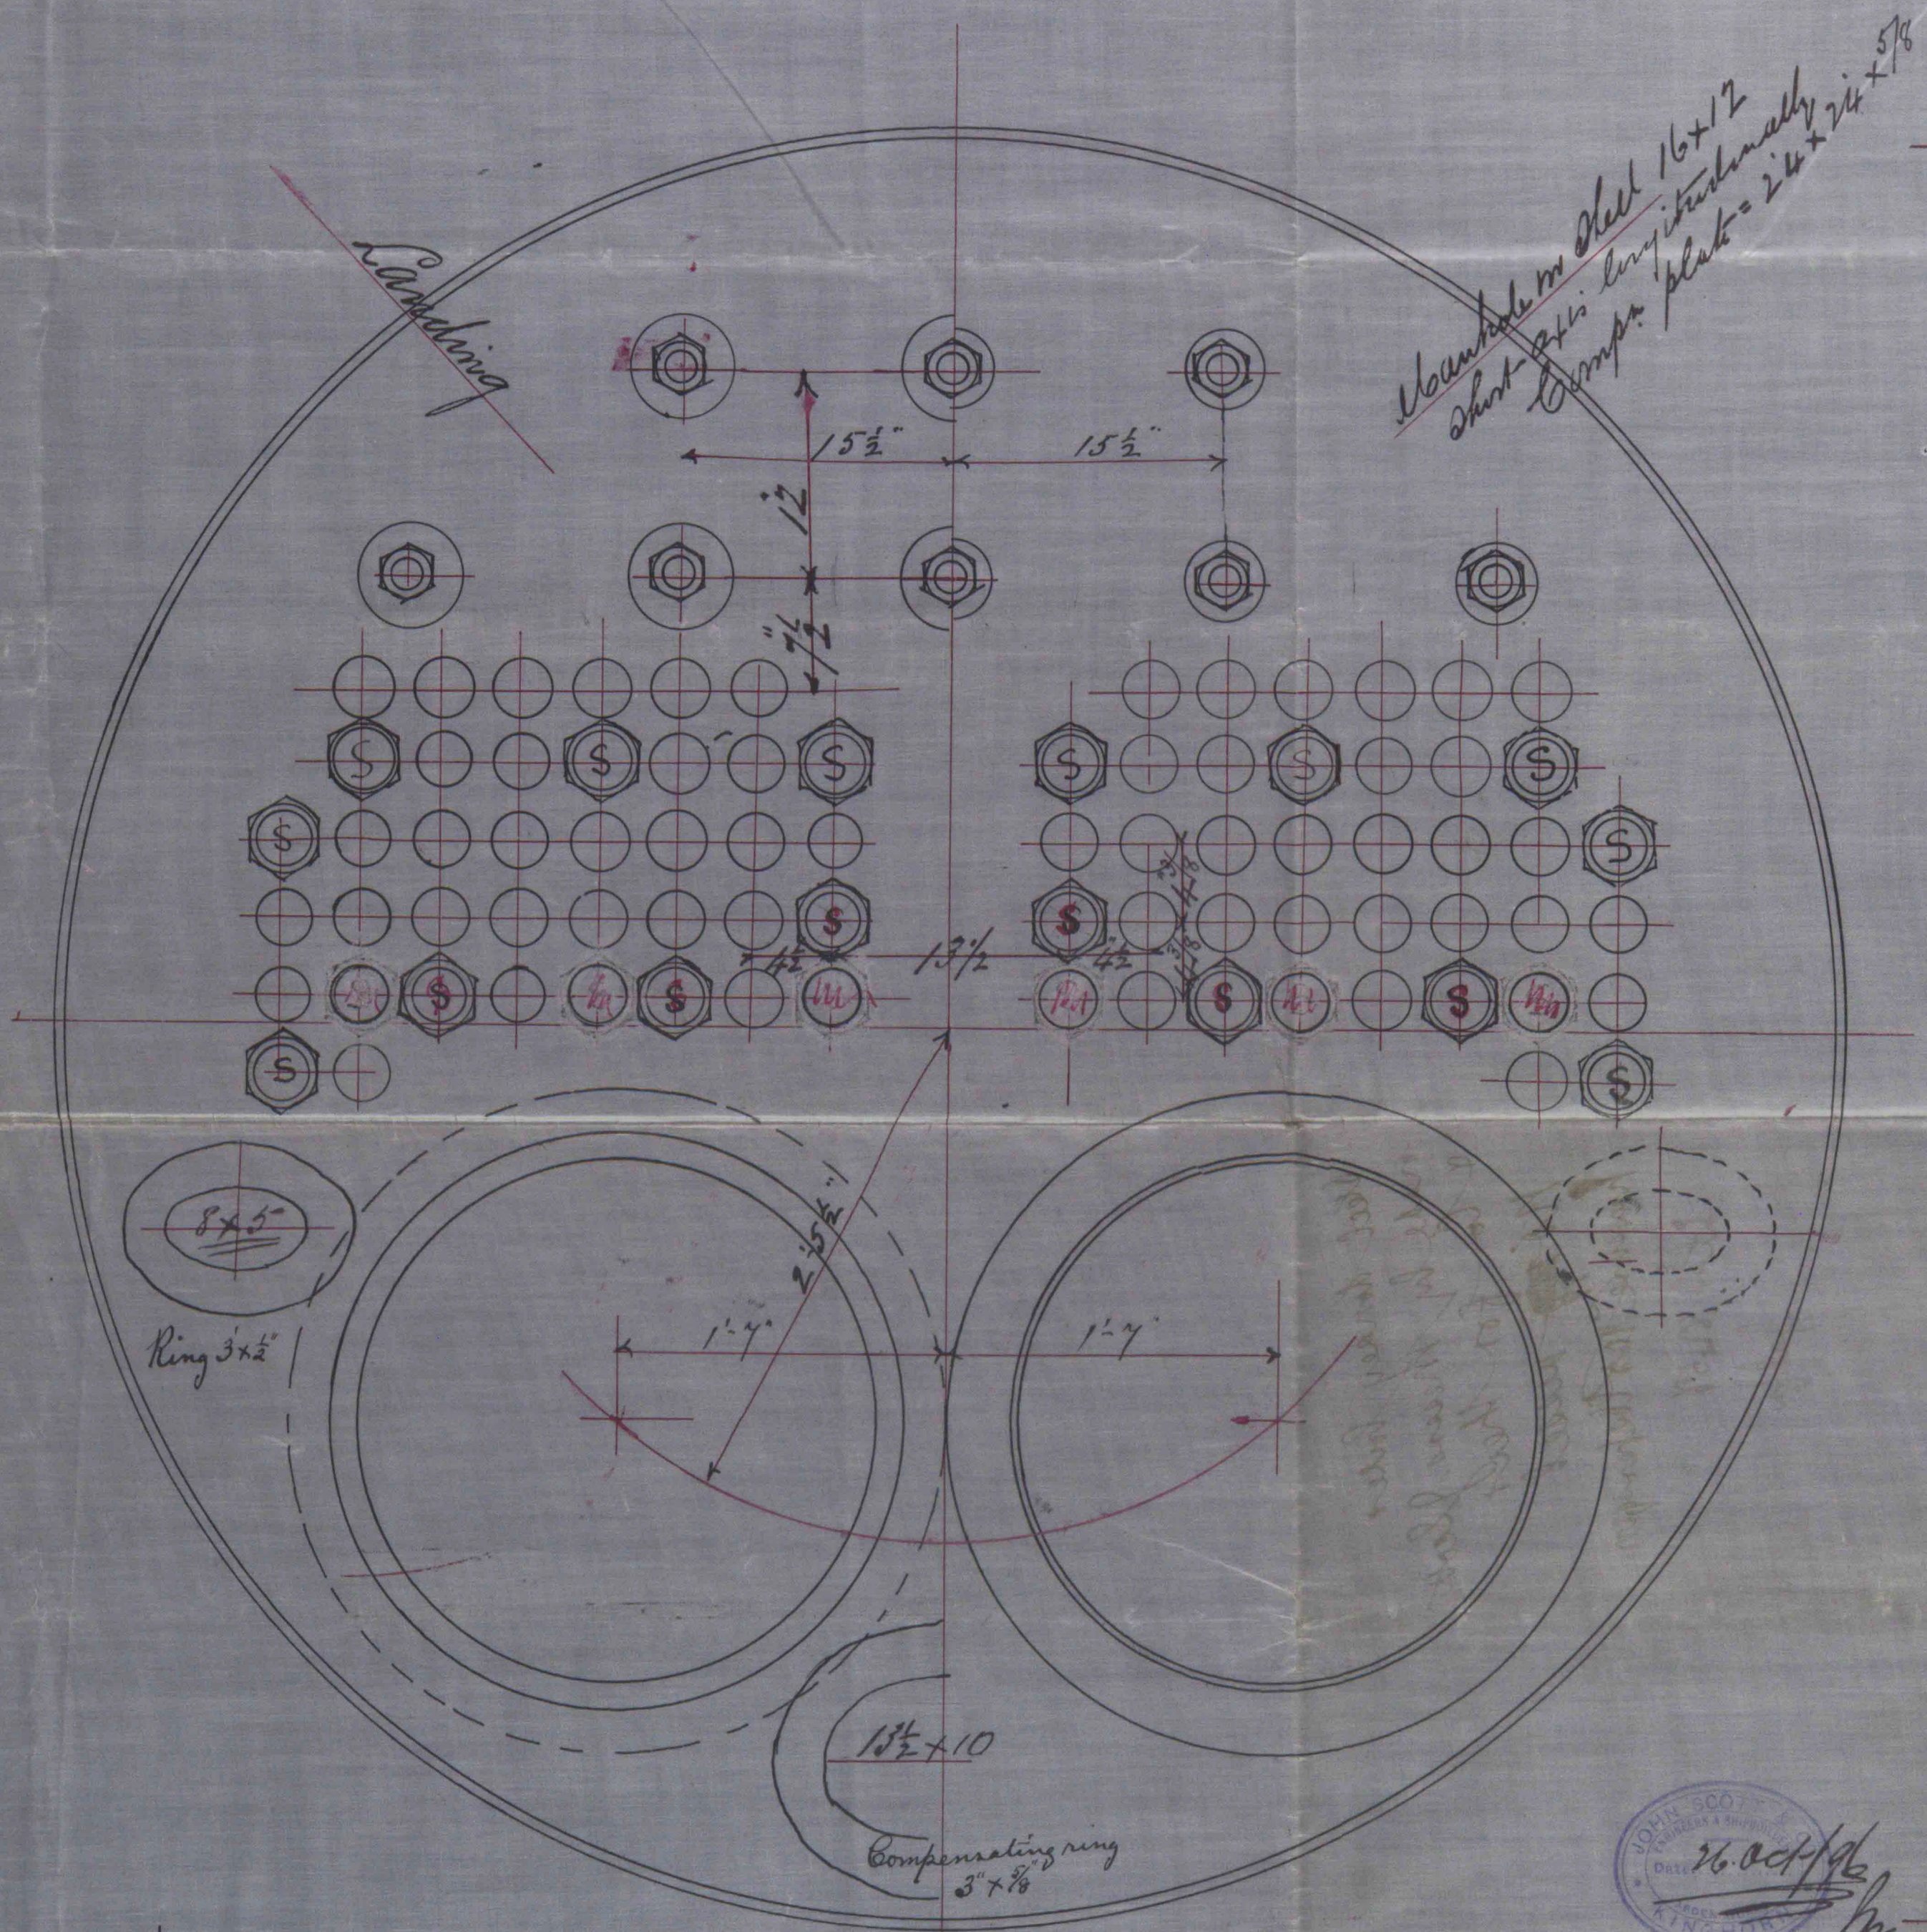

16 Oct 1906

Donkey Boiler for No 99
 Working Pressure 100 lb per sq in Steel throughout except tubes which are iron
 Scale 1/2" = one foot

25/10/96

LH966-0182