


S. S. "Humbel"

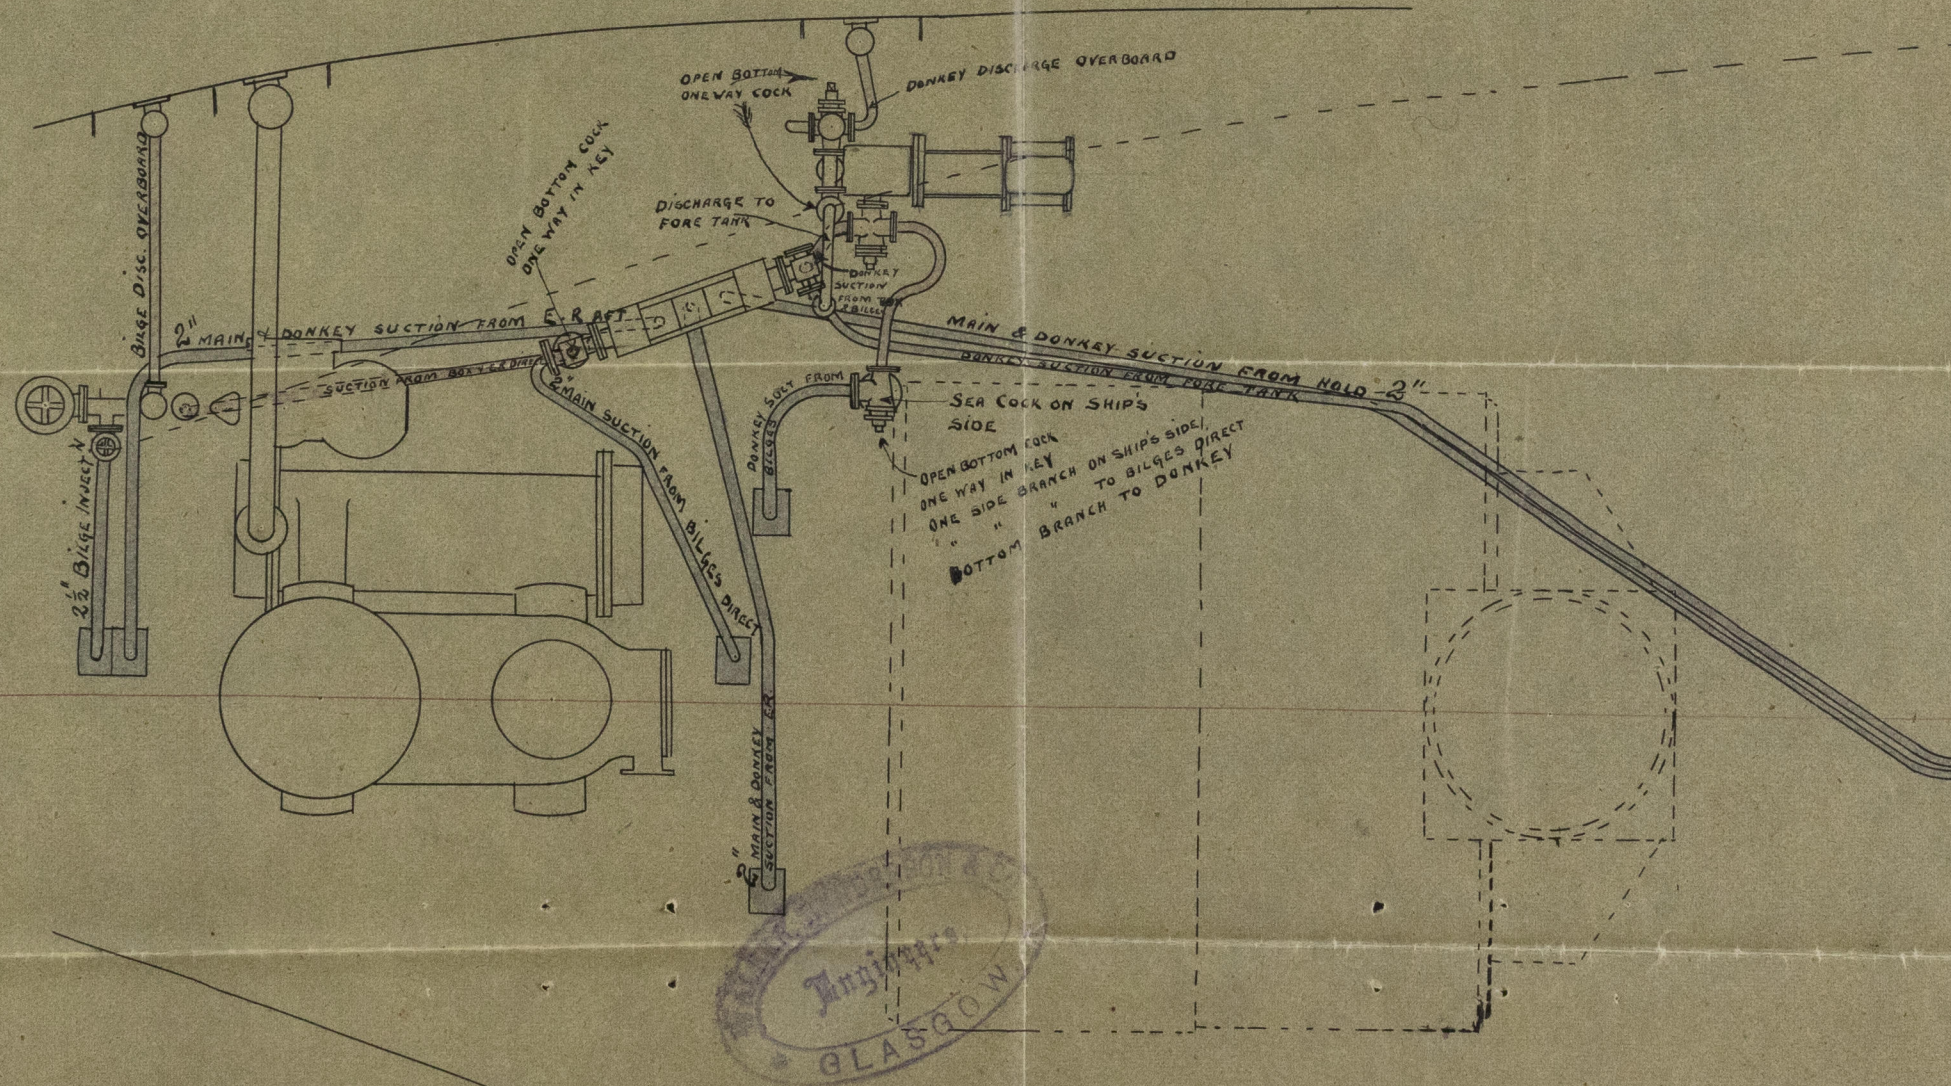

BILGE ARRANGEMENT

No 355

31/4/94



© 2019

Lloyd's Register
Foundation

LTH 566-0232