


Ramages Ferguson's (Kin)

Irish S. S. No 157

"Natuna" Lth. Rept. No 8728

LTH567-0094

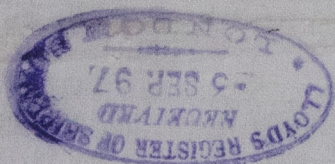

© 2019


Lloyd's Register
Foundation



49.97.

—FORE MAST—
—STEEL—

"Natuna" Lth. Rept. No 8728

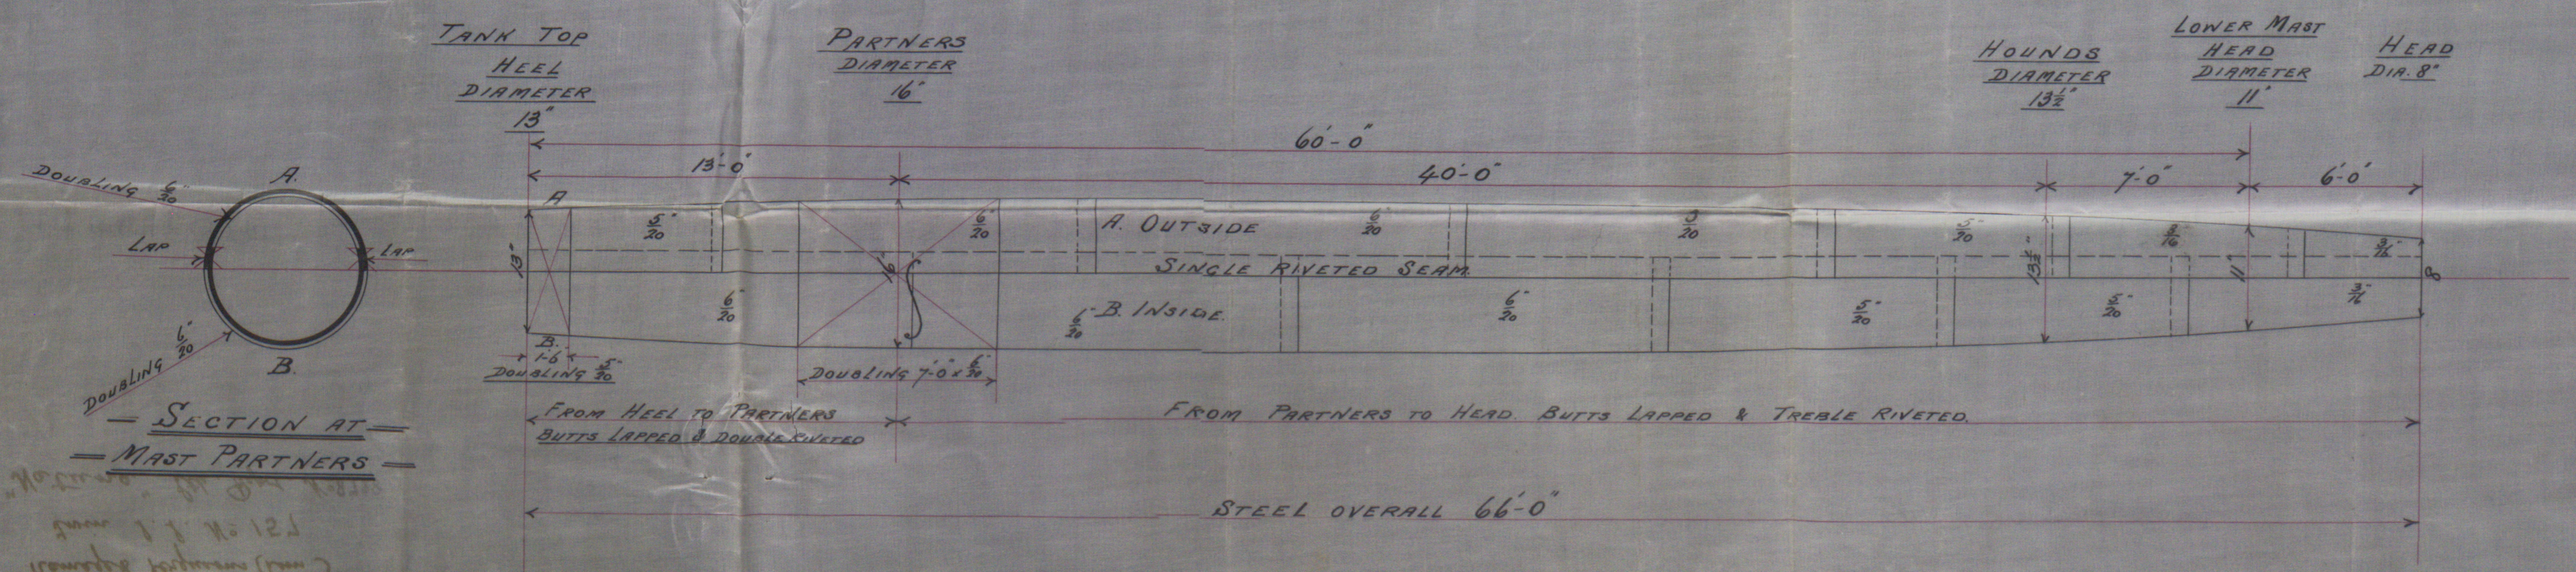

—MAST PLAN—


NO 157
—No 157—

—SCALE 1/4"=1FT FOR LENGTH—
—SCALE 1"=1FT FOR BREADTH—

—TO CARRY FORE & AFT SAILS ON BOTH MASTS—




—MAIN MAST—
—STEEL—

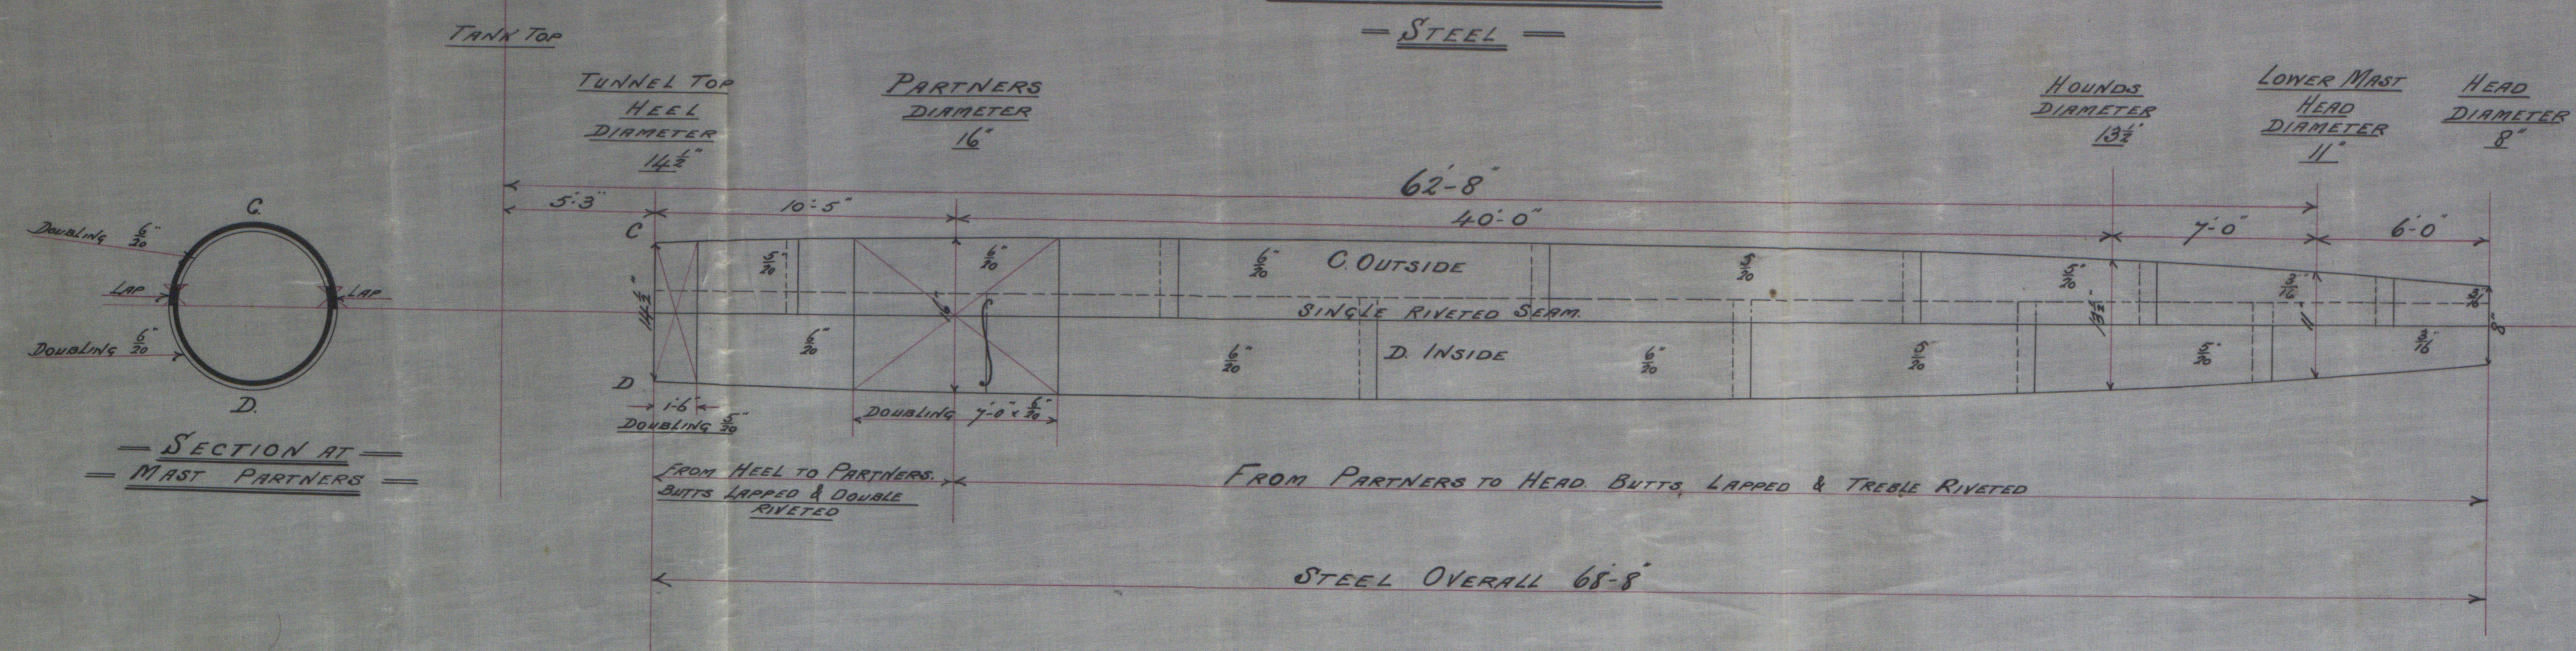

JPL
3/9/97

LTH567-0094

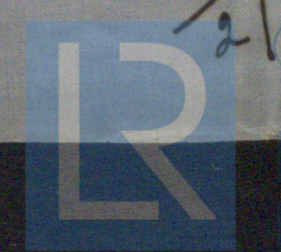

Lloyd's Register
Foundation