


S. S. No 103
Lth. Rept 8668




8668
191

21.2.98

$7 + 3 + \frac{9}{20}$ Bulb Angle.
Stiffeners all
spaced 2'-6" apart.
& all Bracketed Top
& Bottom.

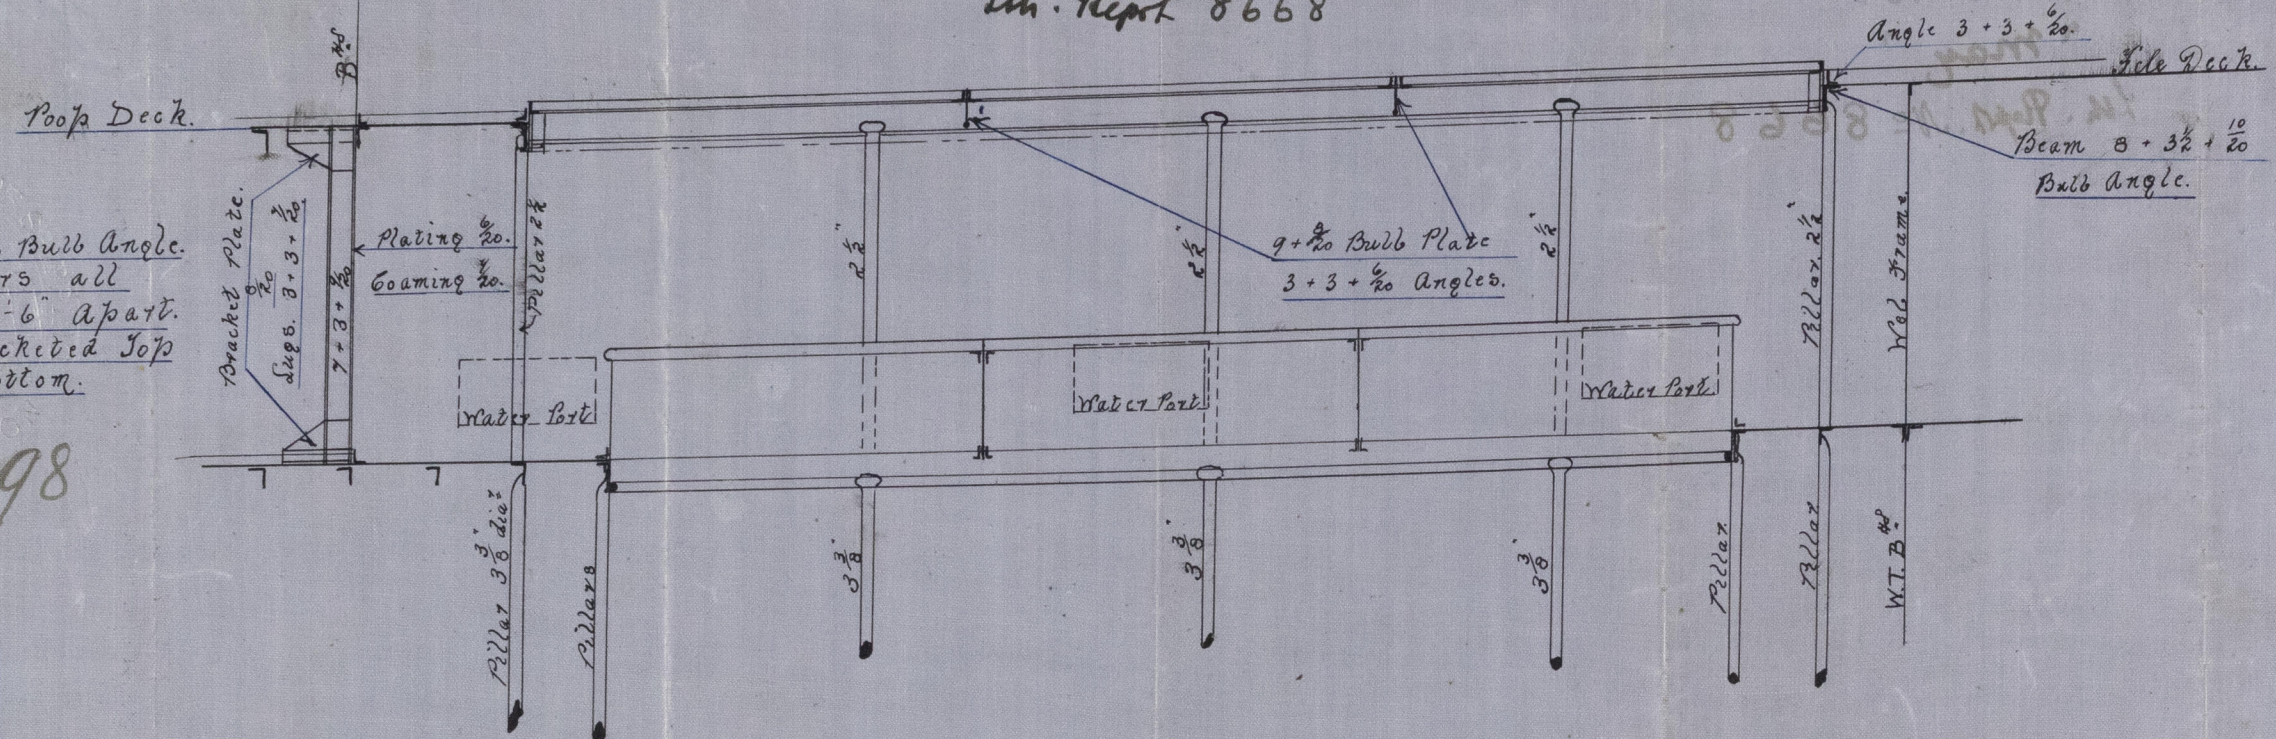


Section at After End.

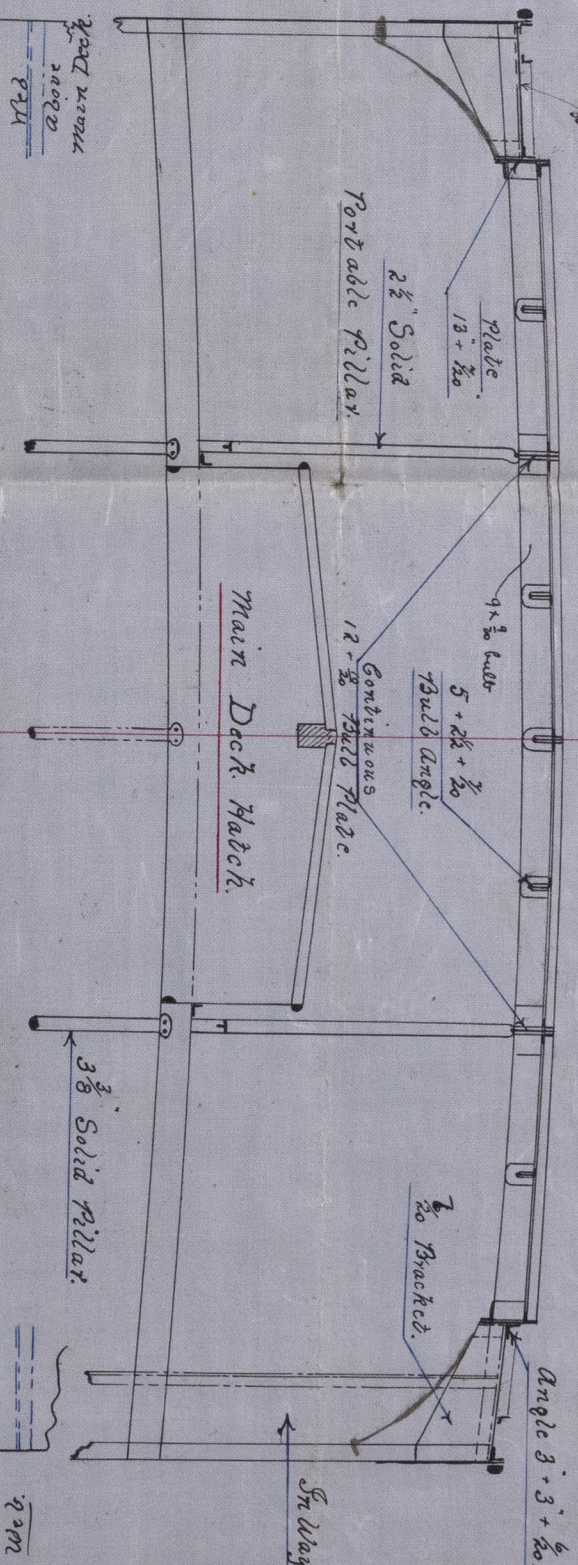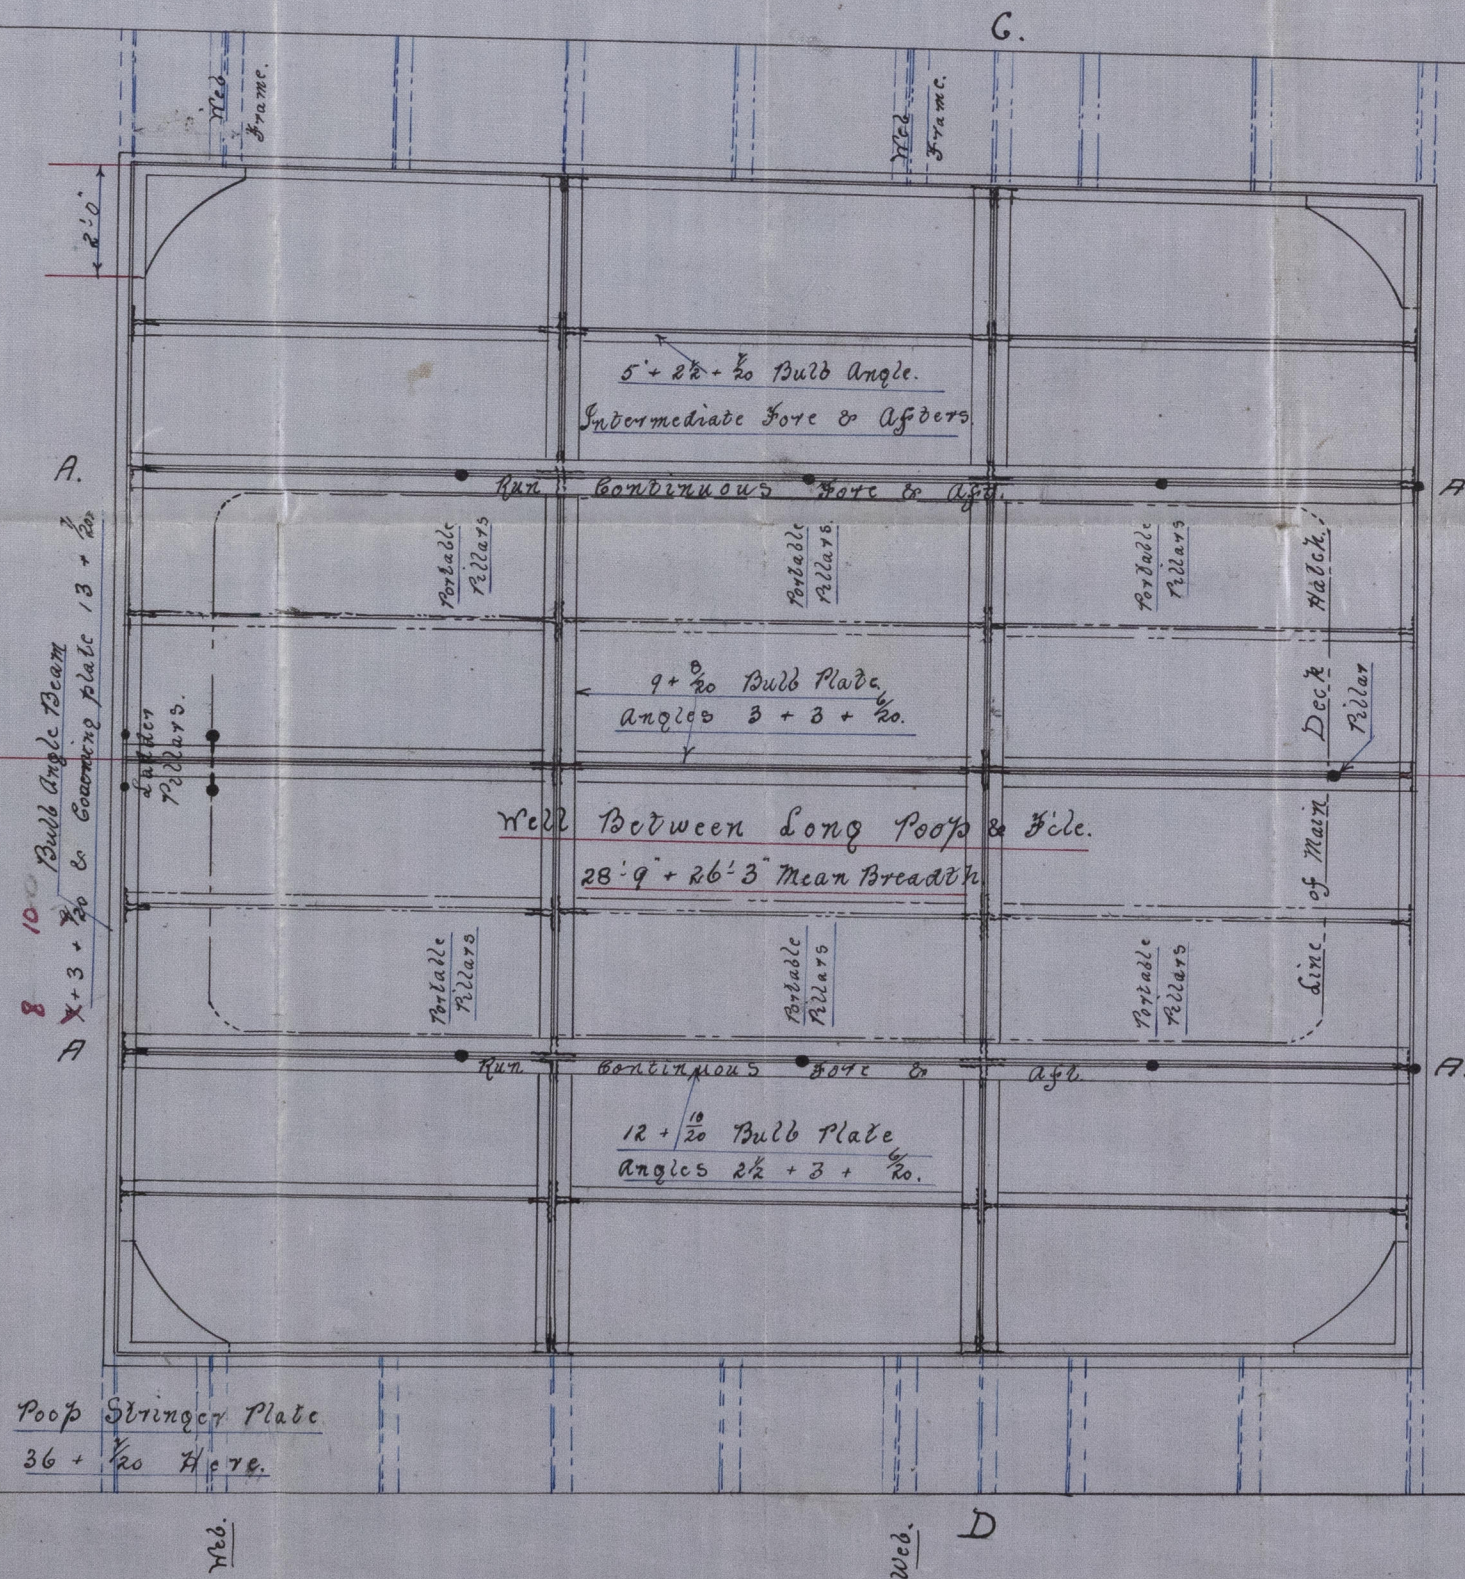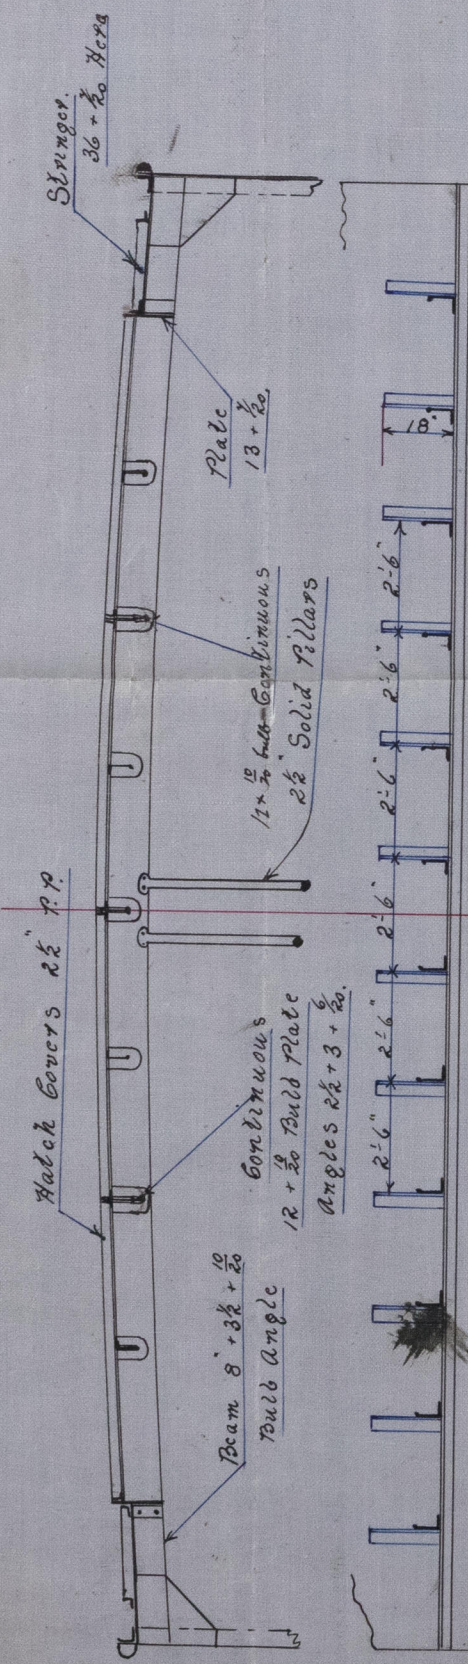

Section 2' x 10' C.D.

S.S. No 103.
Arrangement of Forward Well
& Fore Bulkhead of House.

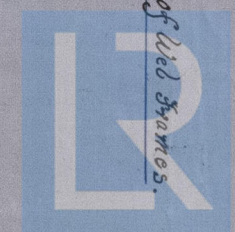

© 2019
Lloyd's Register
Foundation
LTH 568-0013

LTH 568-0013

meurs. J. Scott & Co

S. I. No 103


"May"

Lth. Rept. No 8668



21-2-85

Section of Upper Floor

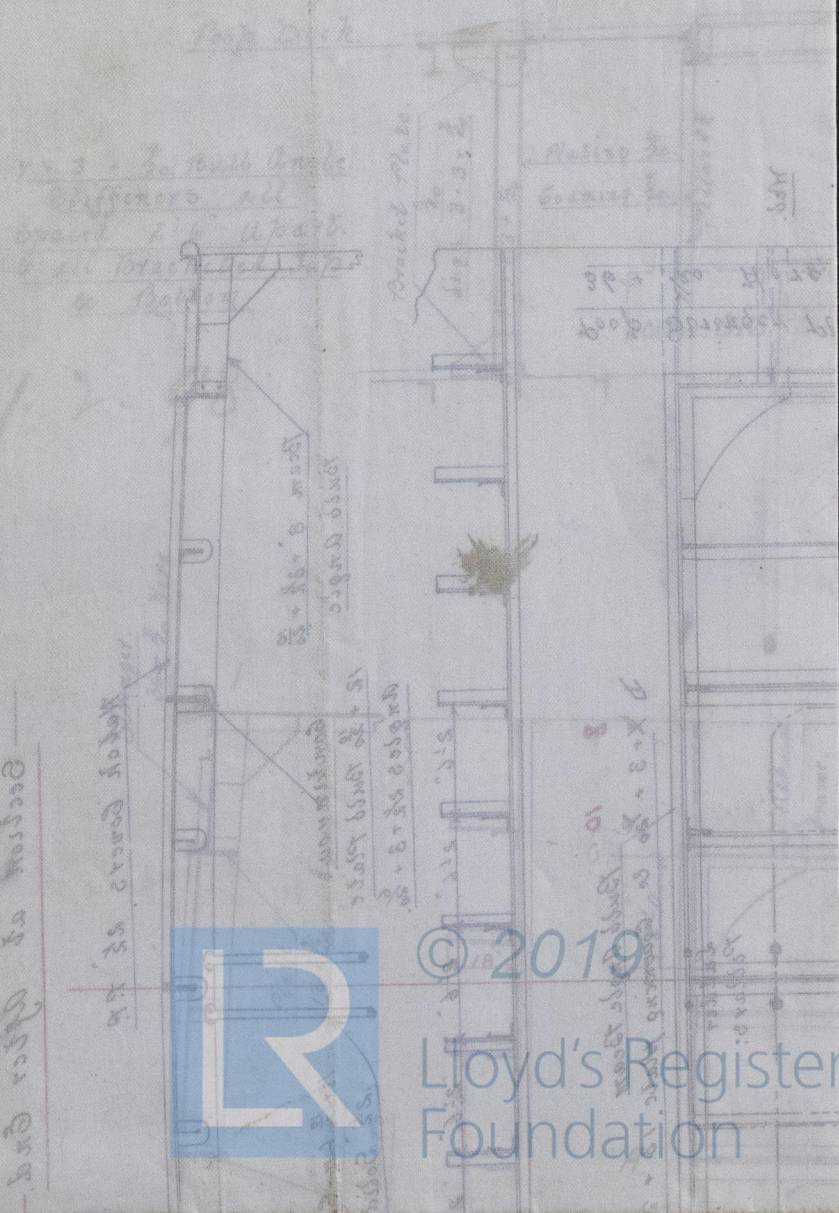

© 2019
Lloyd's Register
Foundation