


17.2.98

ENGINE ROOM BULKHEAD



PLAN OF TANK TOP

"Sif Ka"
Lth. Rept. 8901

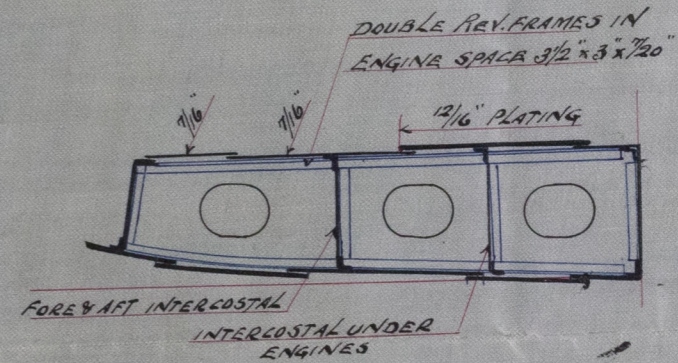


HALF SECTION THROUGH TANK
AT FRAME 43

ARRANGEMENT OF INTERCOSTALS UNDER ENGINES

S.S 12^o 161

Scale 1/4" = 1 FOOT.


J.H.L.
17/2/97

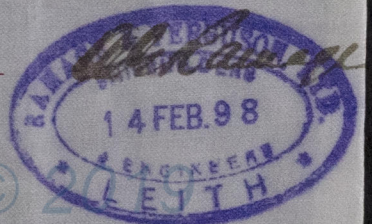

Gms

LTH 568-0053

Lth. Rept. N^o 8901

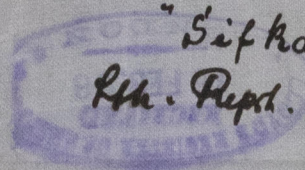

© 2019



Lloyd's Register
Foundation