

R. Dixon & Co
Cast Steel Stern Frame



No 304

Scale $\frac{1}{2}$ " = 1 Foot



SKETCH OF GUDGEONS & STOPPERS
SCALE 3" = 1 Foot

SKETCH OF HOLES IN TOP
OF FORE POST

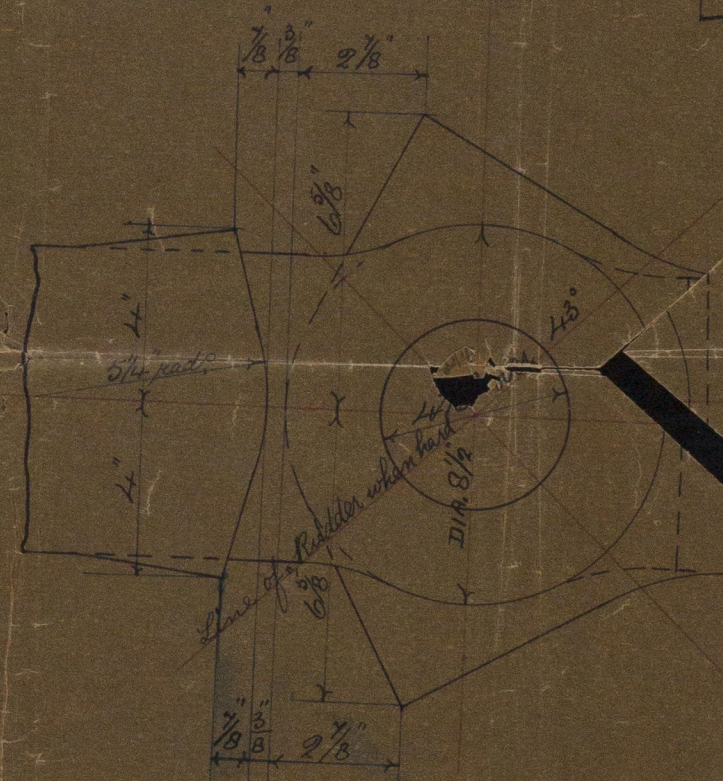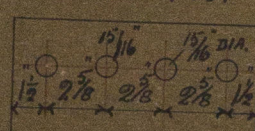

SKETCH OF HOLES IN KEEL & POST
UP TO NOTCH HOLES $1\frac{3}{16}$ DIA.

