



Ch. 22: 2: 92  
 proposed pump & fill  
 in "good subject" of

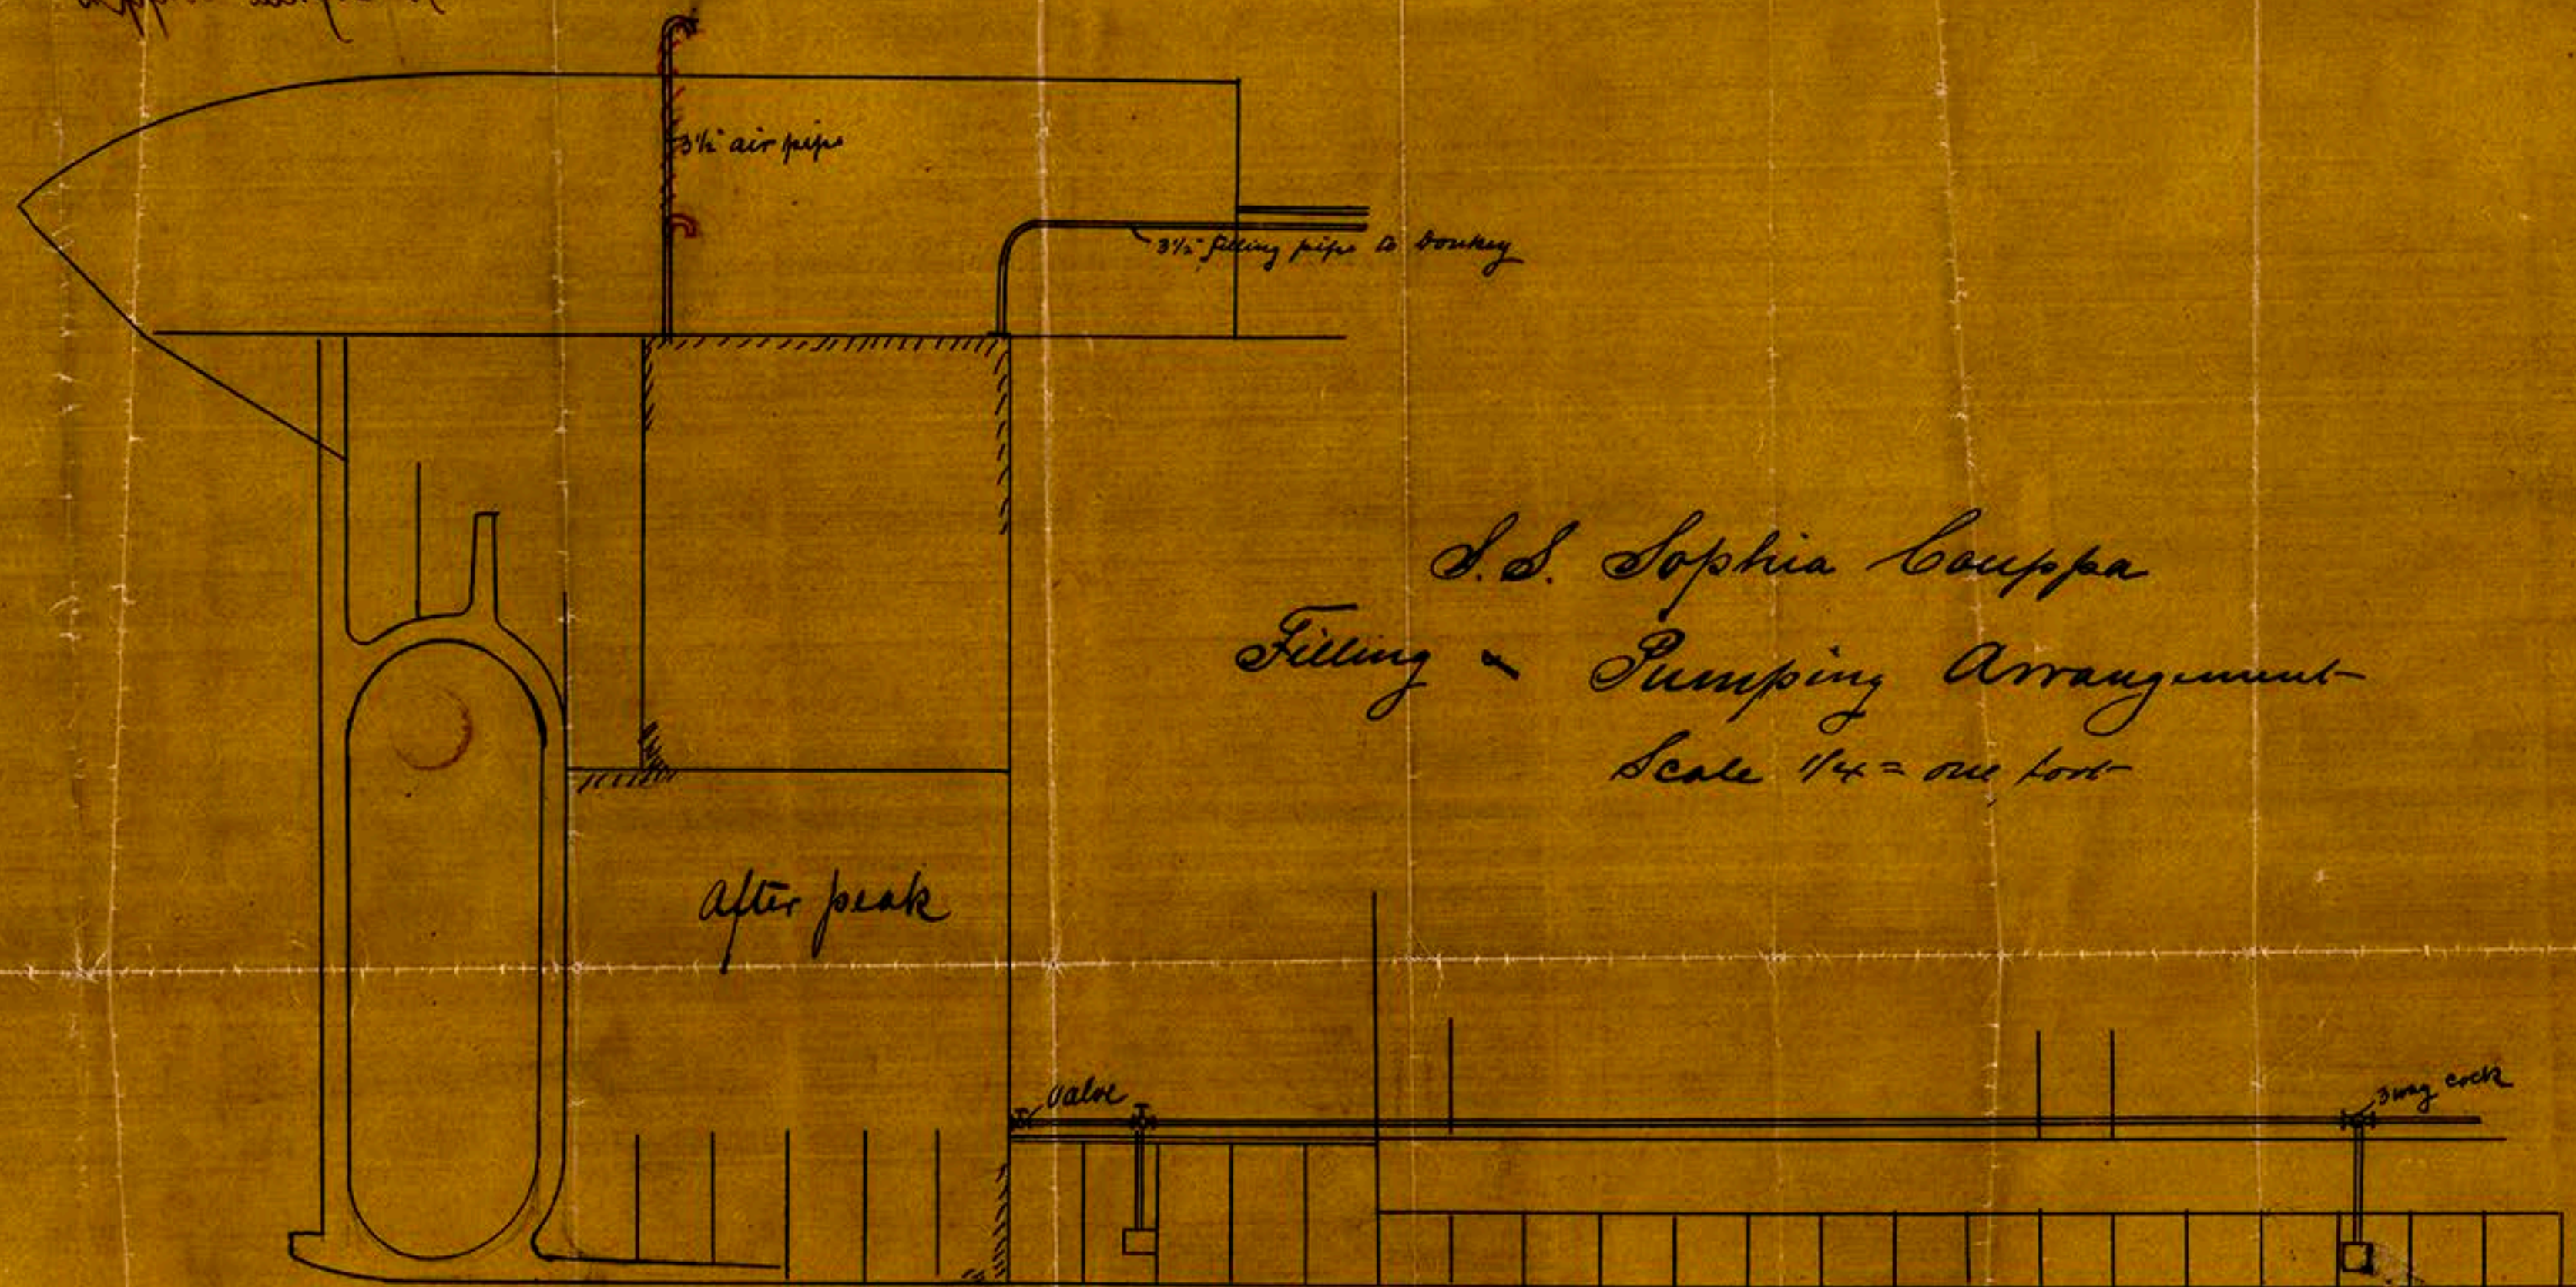

S.S. Sophia Louisa  
 Filling & Pumping Arrangement  
 Scale 1/4" = one foot

N.A.  
 20-2-92

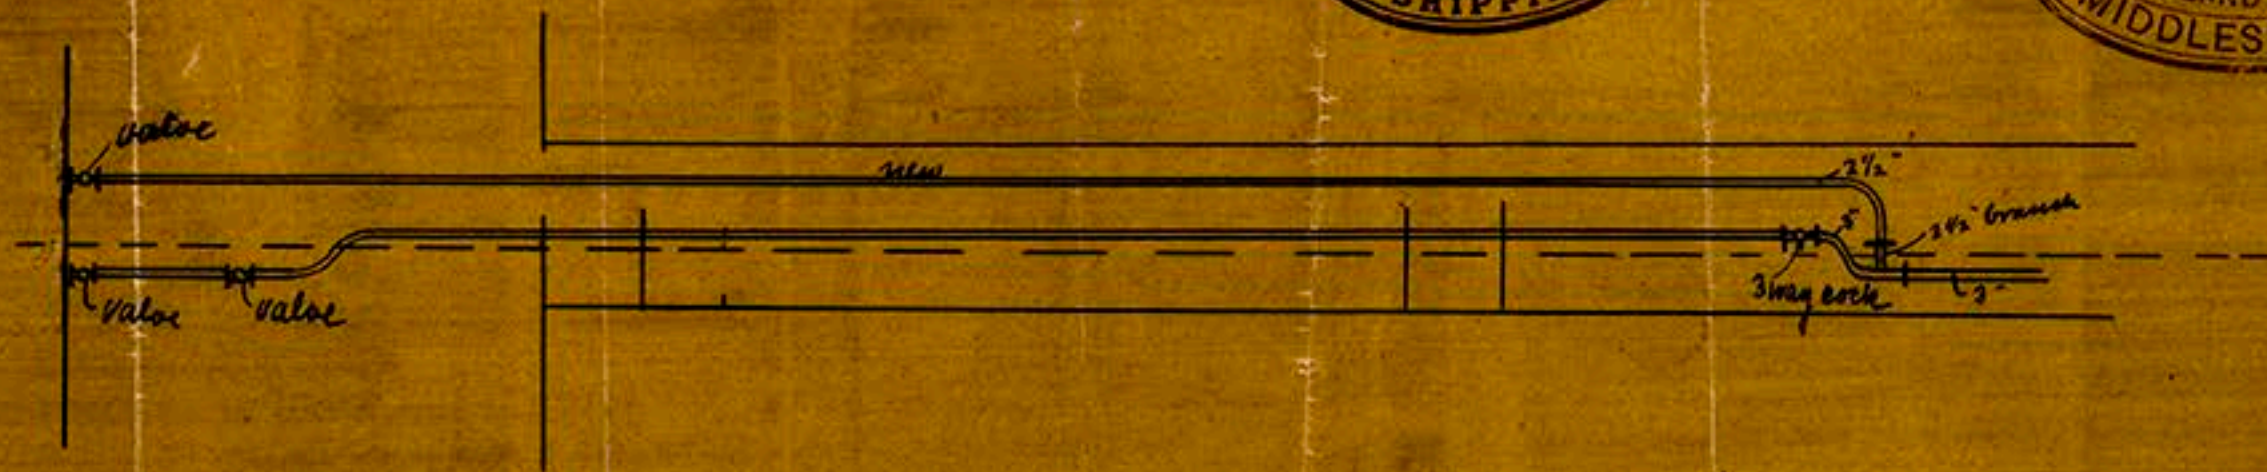

Received.  
 23 FEB 1892



© 2018  
 Lloyd's Register  
 Foundation