

# MIDSHIP SECTION

## STEEL SCREW STEAMER

SCALE 1/2 INCH TO ONE FOOT

LENGTH OVER ALL 323.3 DEPTH TO TANK TOP 24.0  
 LLOYD LENGTH 310.1 MOULDED 27.6  
 BREADTH EXTREME 39.1 CLASS AT LLOYDS 100A

### THREE DECKED RULE

### SPRINKLER

2 Bower Sprinklers 2 x 3/4 inch 3/4 inch  
 1 Stream 1/2 inch 10/16 inch  
 100 1/2 inch 1/2 inch  
 30 3/4 inch 1/2 inch  
 30 3/4 inch 1/2 inch


### MATERIALS

1/2 INCH 43.05  
 1/4 INCH 13.45  
 3/8 INCH 23.25  
 1/2 INCH 30.75  
 3/4 INCH 45.75  
 1 INCH 61.00  
 1 1/4 INCH 87.00  
 1 1/2 INCH 102.00  
 2 INCH 163.00

### PROPORTIONS

LENGTH TO LIGNET Upper Deck 10.37  
 LIGNET 15.20  
 LENGTH TO LIGNET 15.20

EQUIPMENT, Y 29877.39

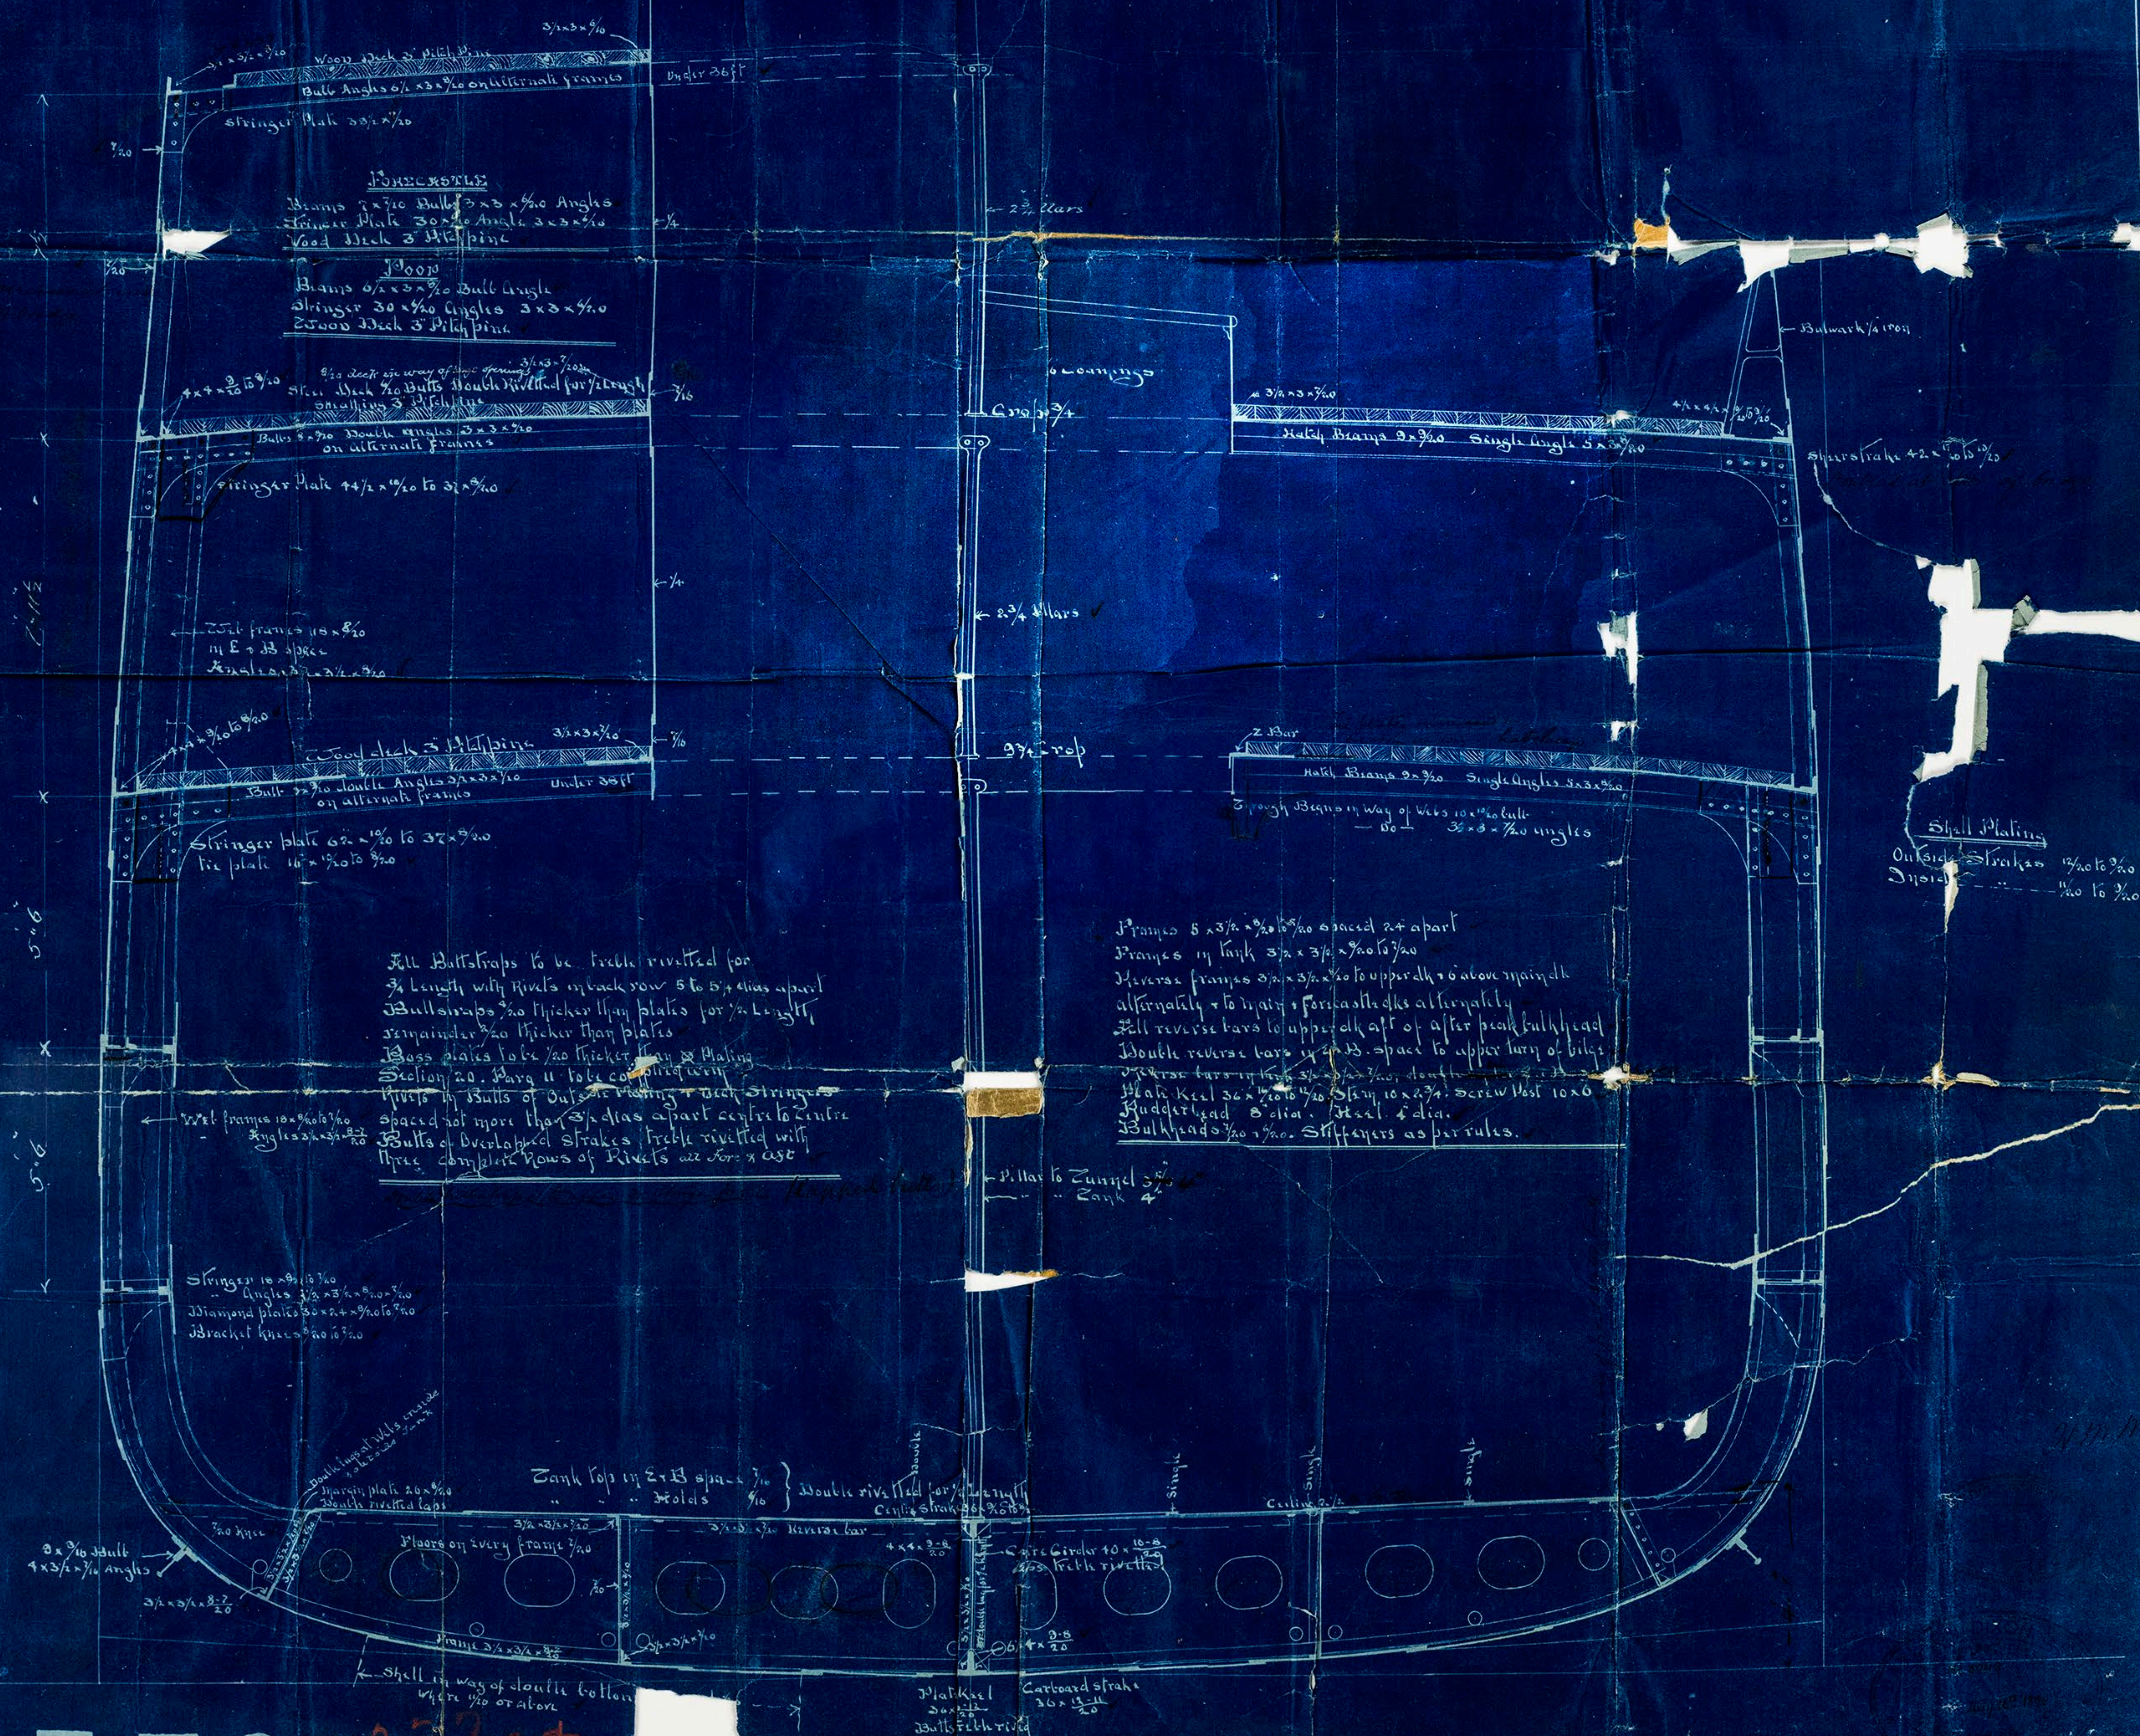

N° 330 + 332 + 339



MD8741A/114

NUMER

1/2 GINCH  
1/2 BREAD  
WENK



© 2018

Lloyd's Register  
Foundation