
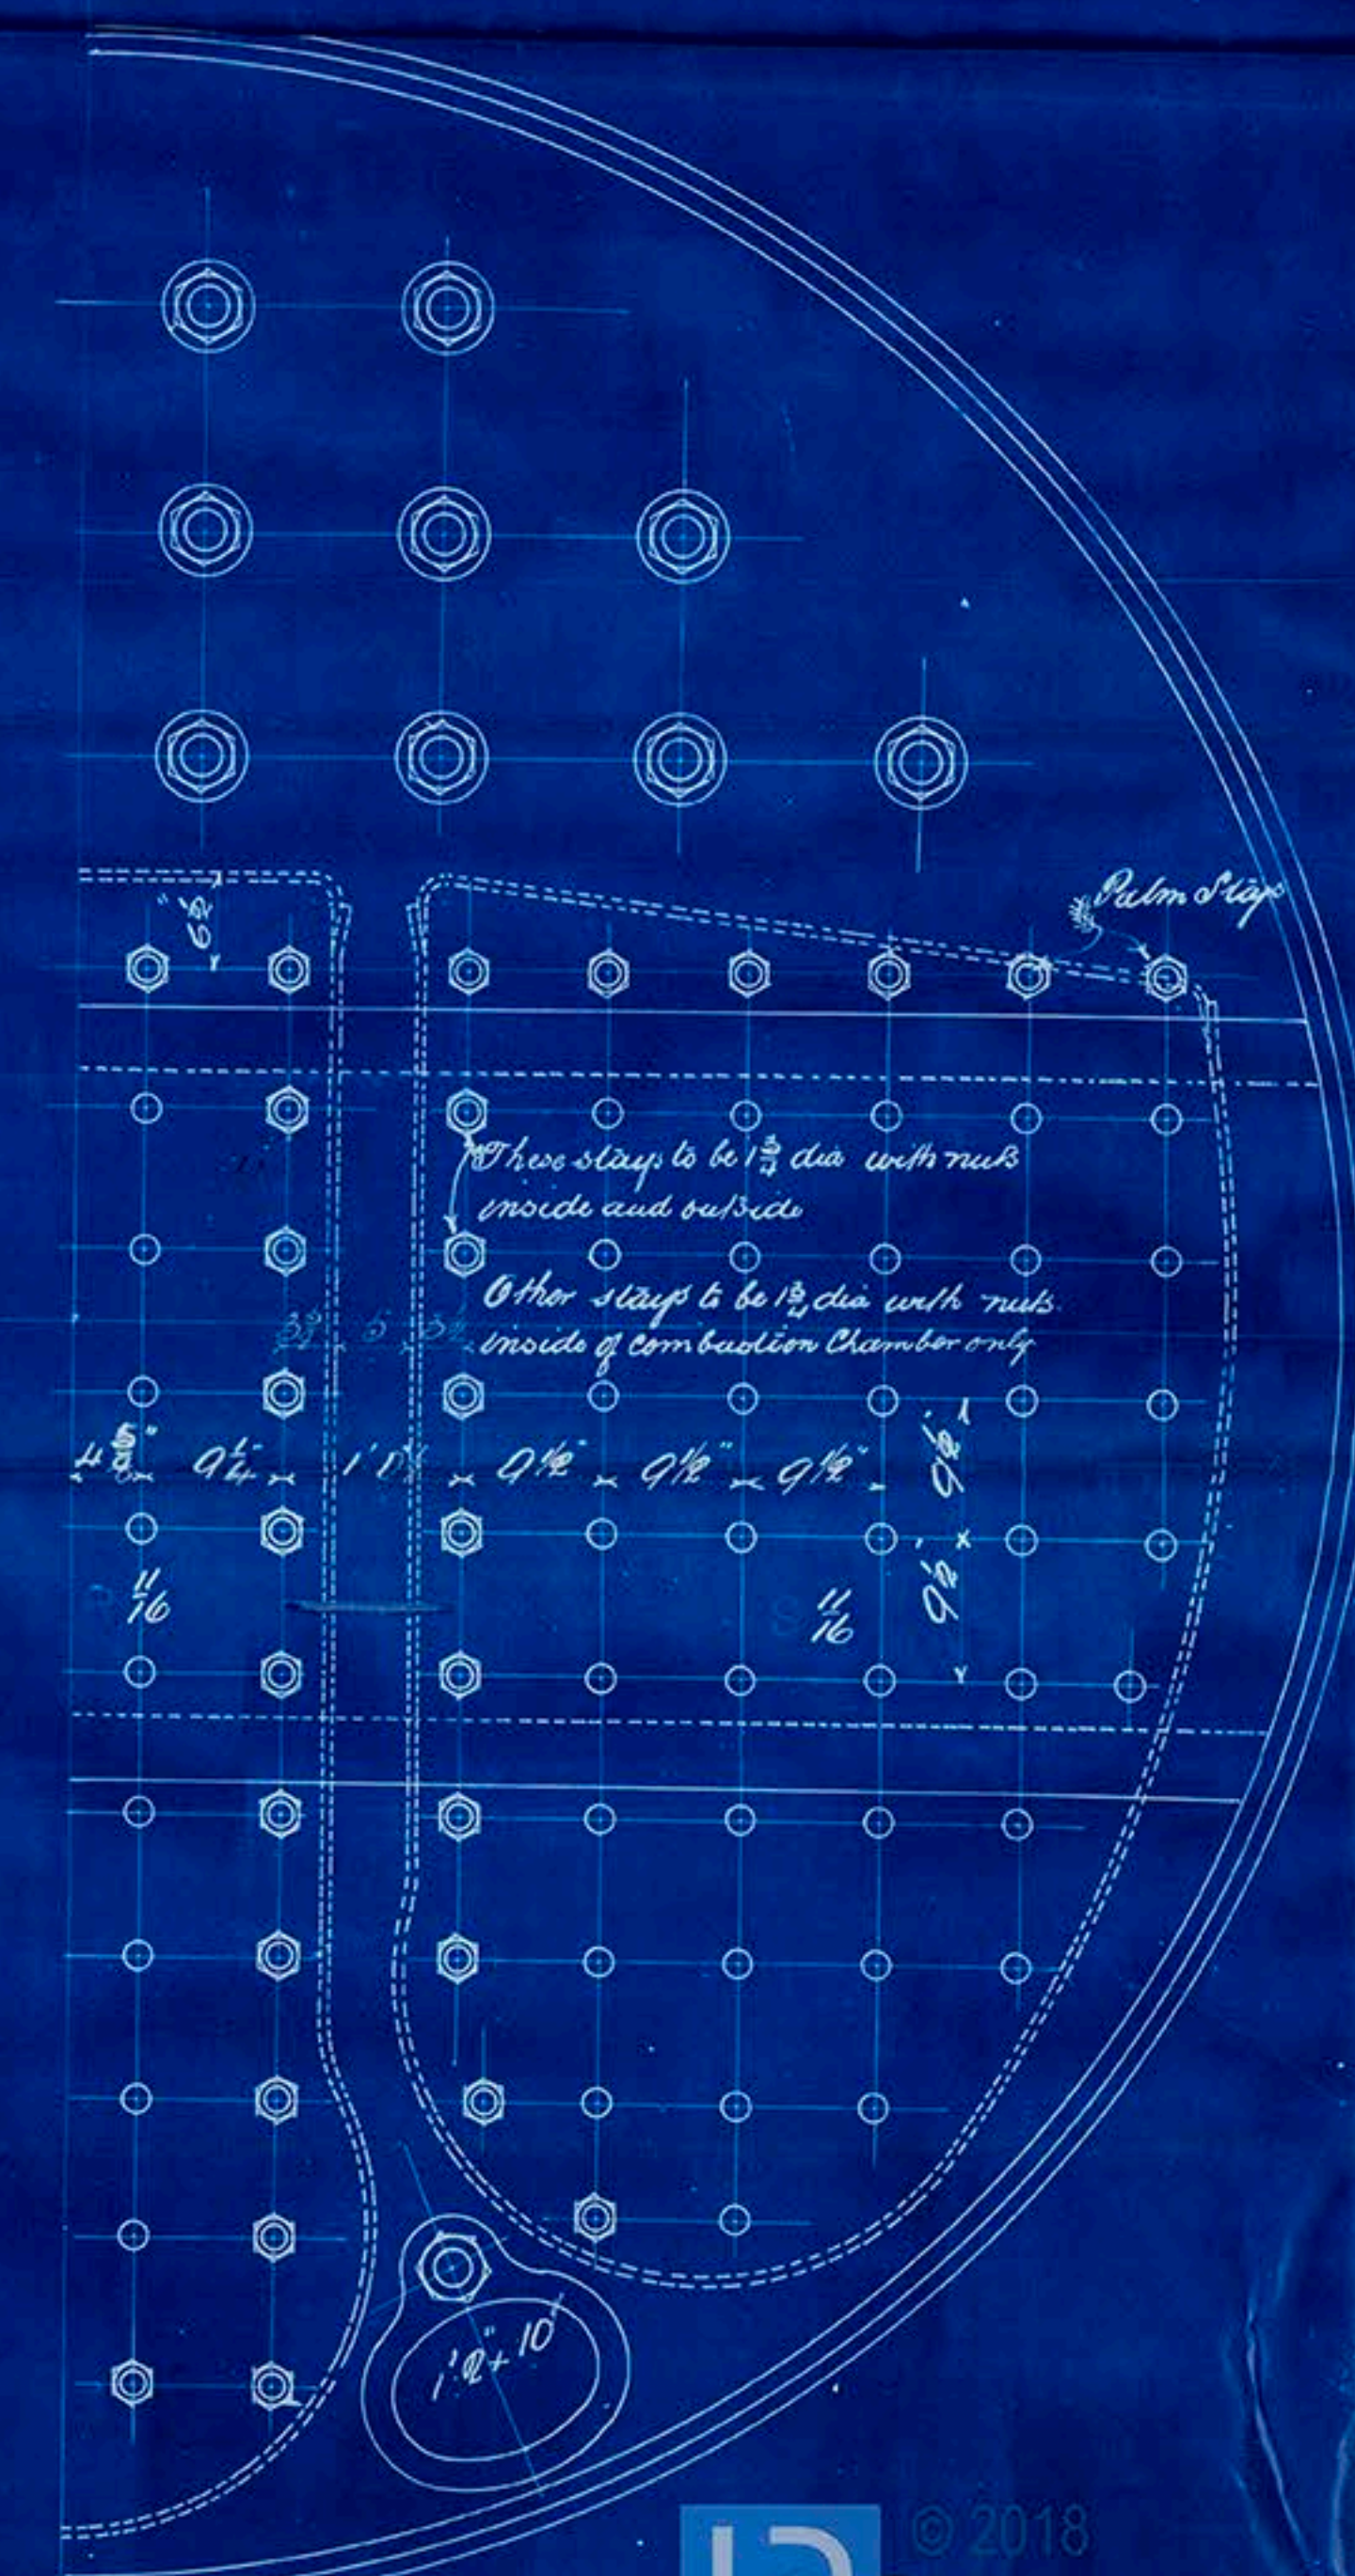
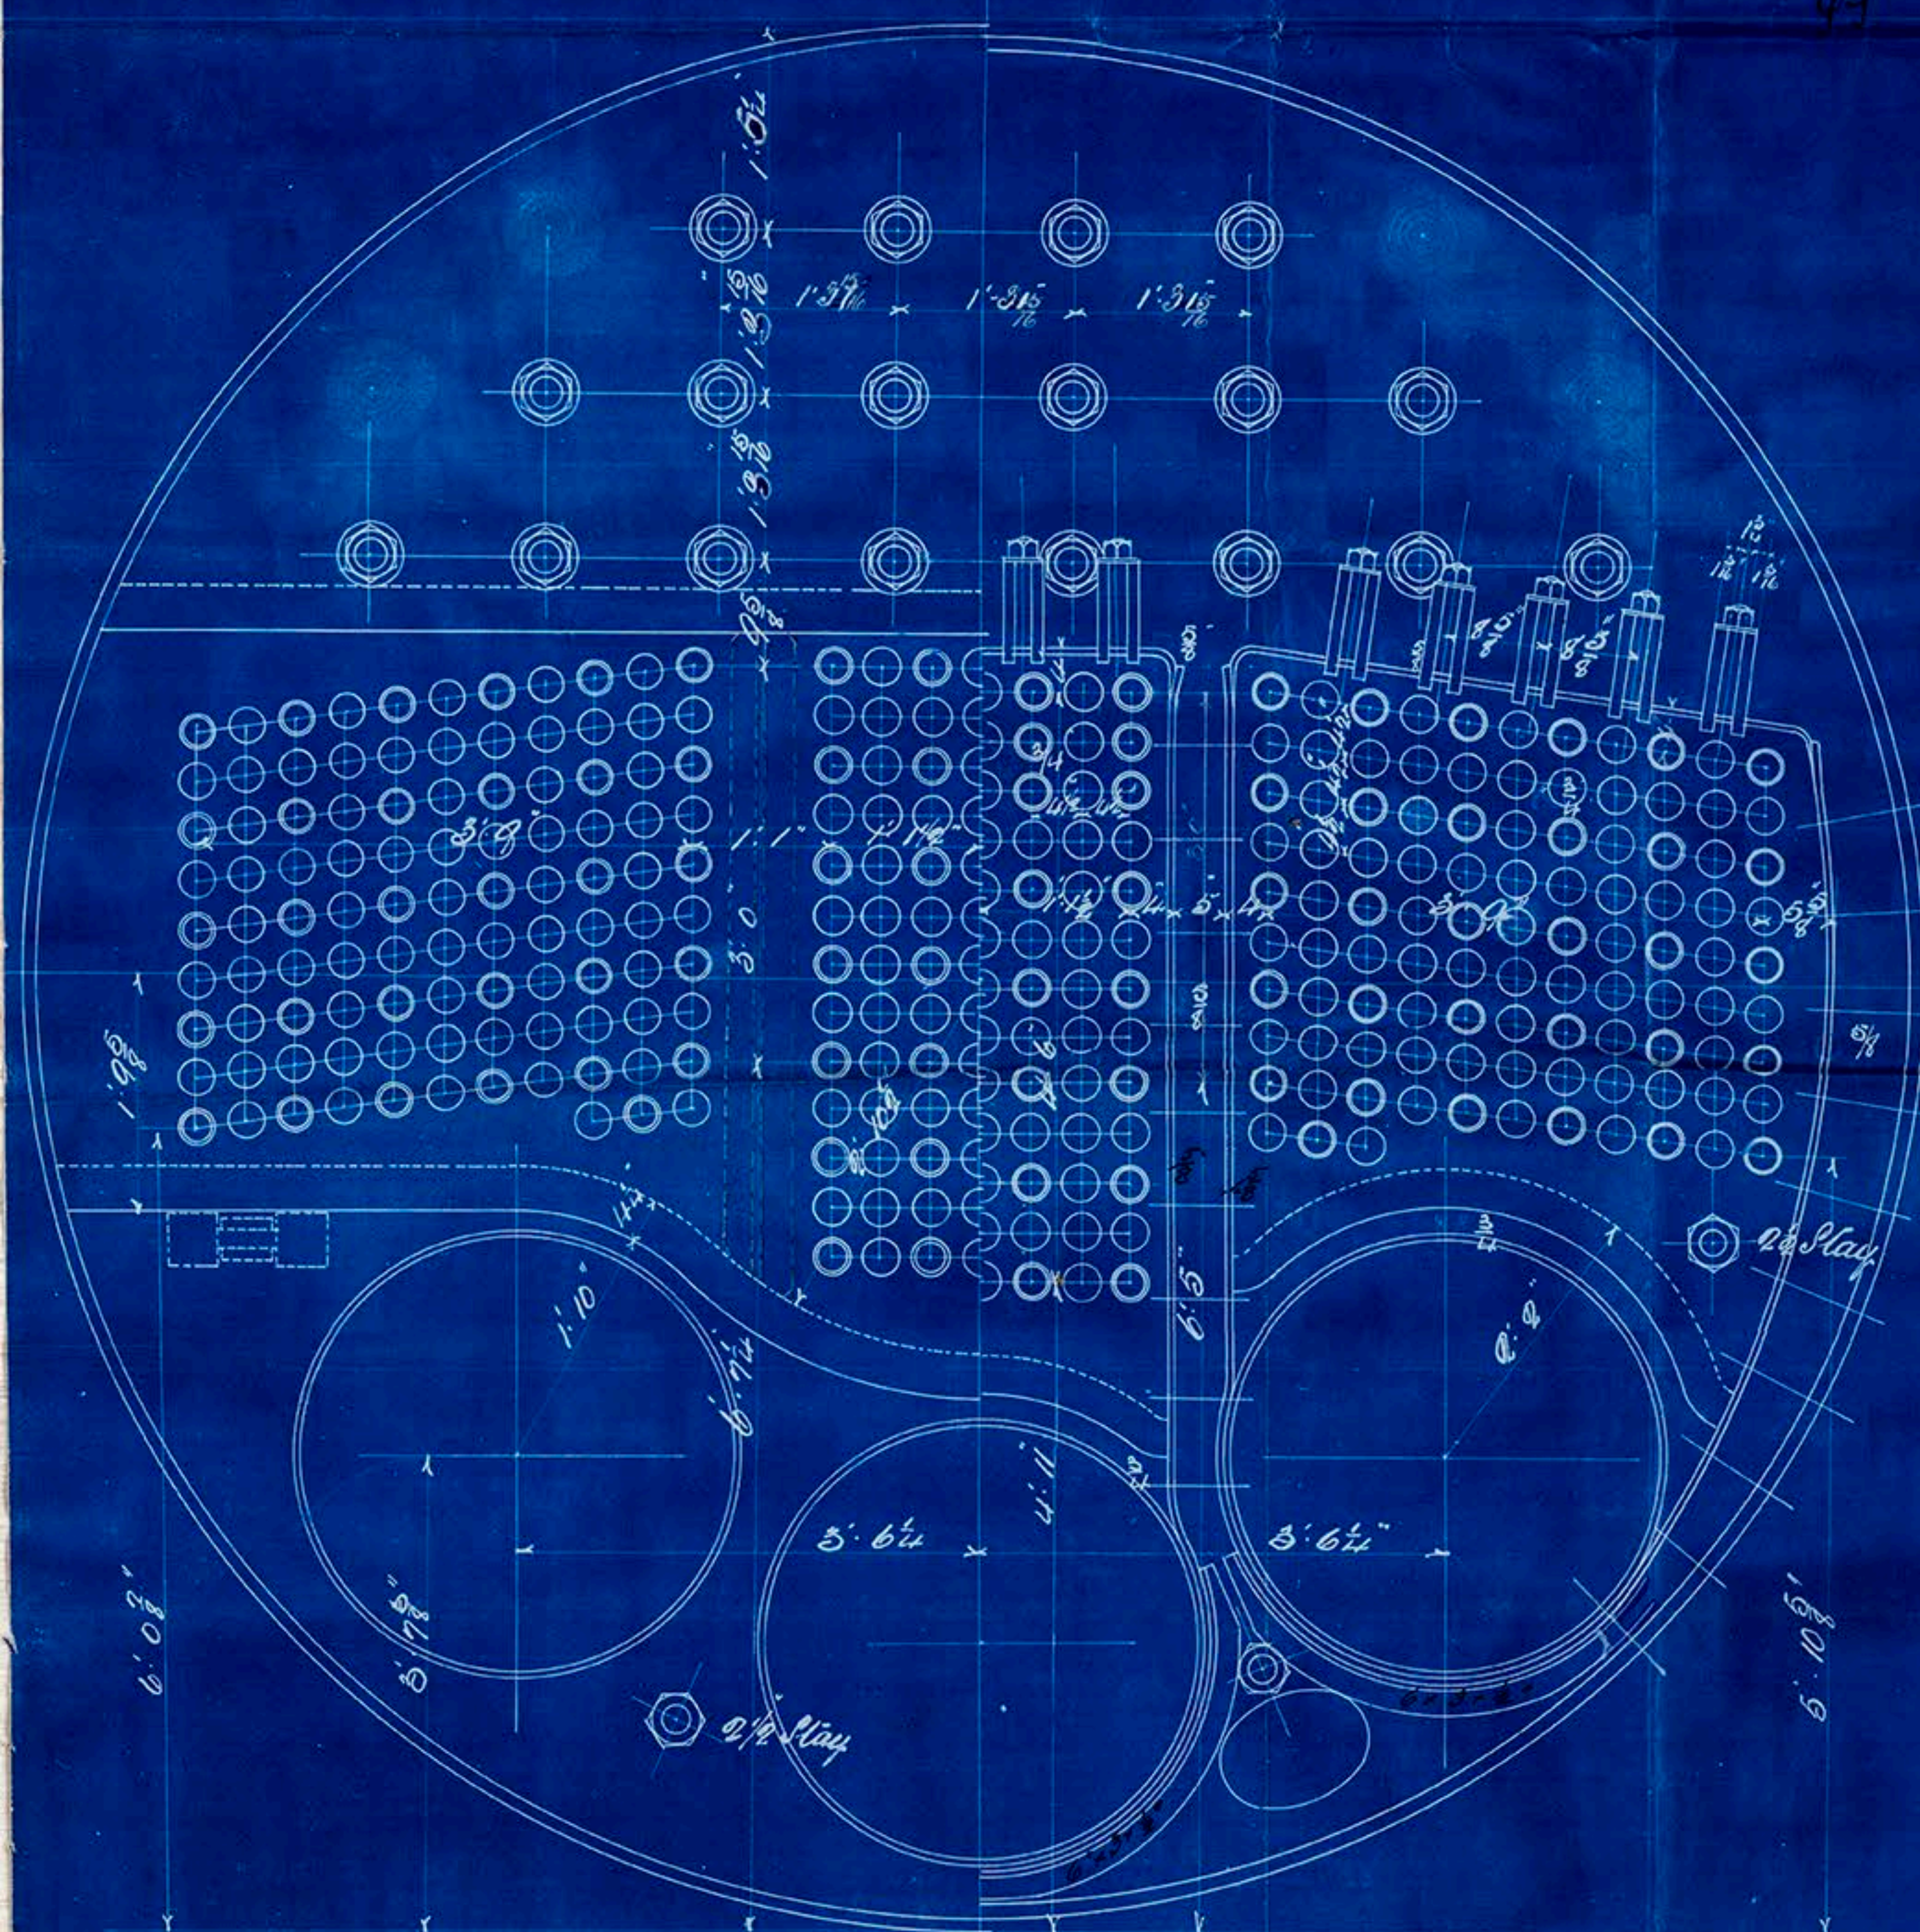
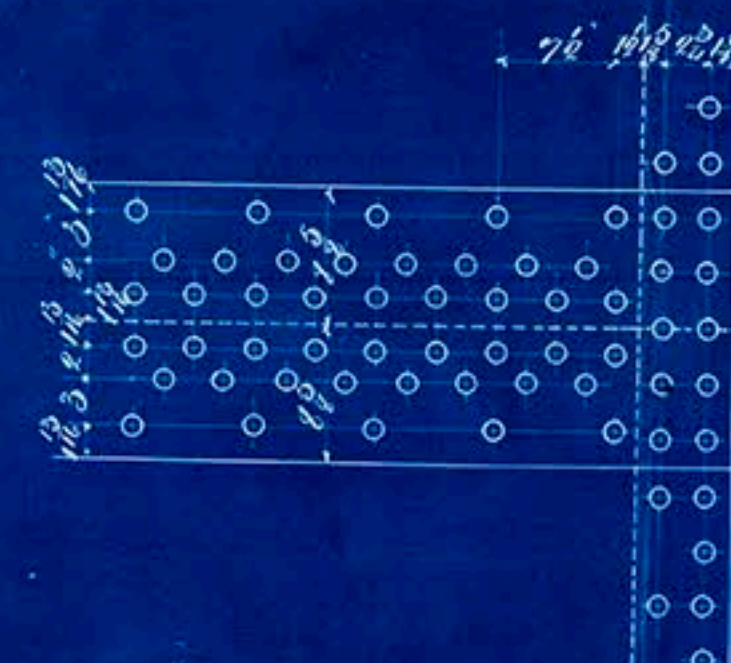


Lloyds -	260-1.22 + 95.45 171.4590	1125 lbs.
Working Pressure		160 lbs.
Test		320 "
Effective areas of stays		
3/4" Stay tubes 34" thick		2.41 sq in.
2 1/2" Main stays		4.46 "
2 1/2" "		3.73 "
1 3/4" Screwed		1.99 "
Plates, Pucks & Stays all steel		
Tubes, Mrought iron		

1 1/4"
1"
1" Butt straps
1 1/4"

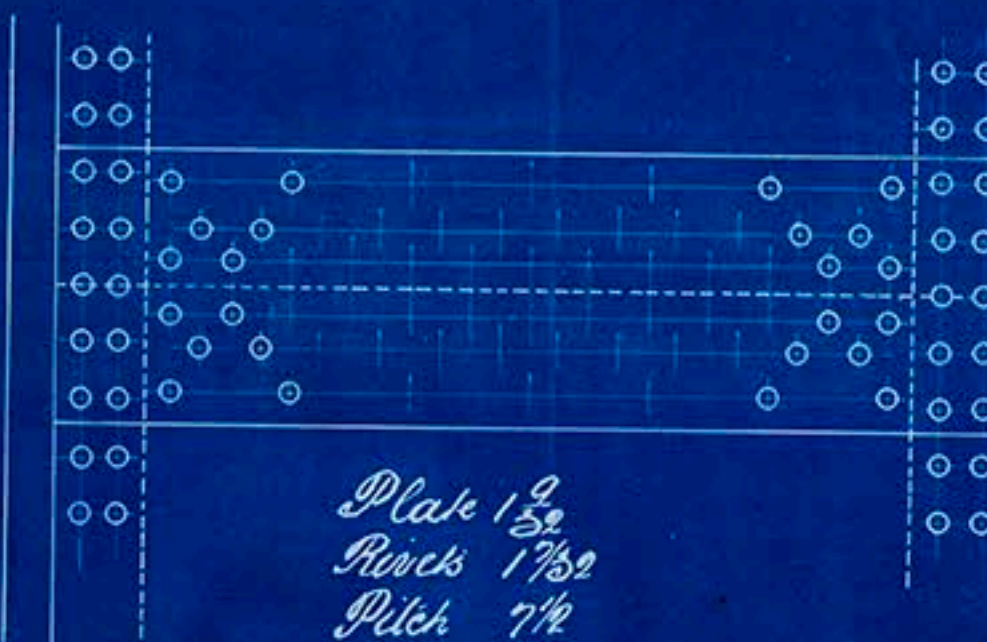

'Oscar'

Sed 15990

Indt 390