


WRITTEN DIMENSIONS ONLY TO BE TAKEN

19th 8.9.95

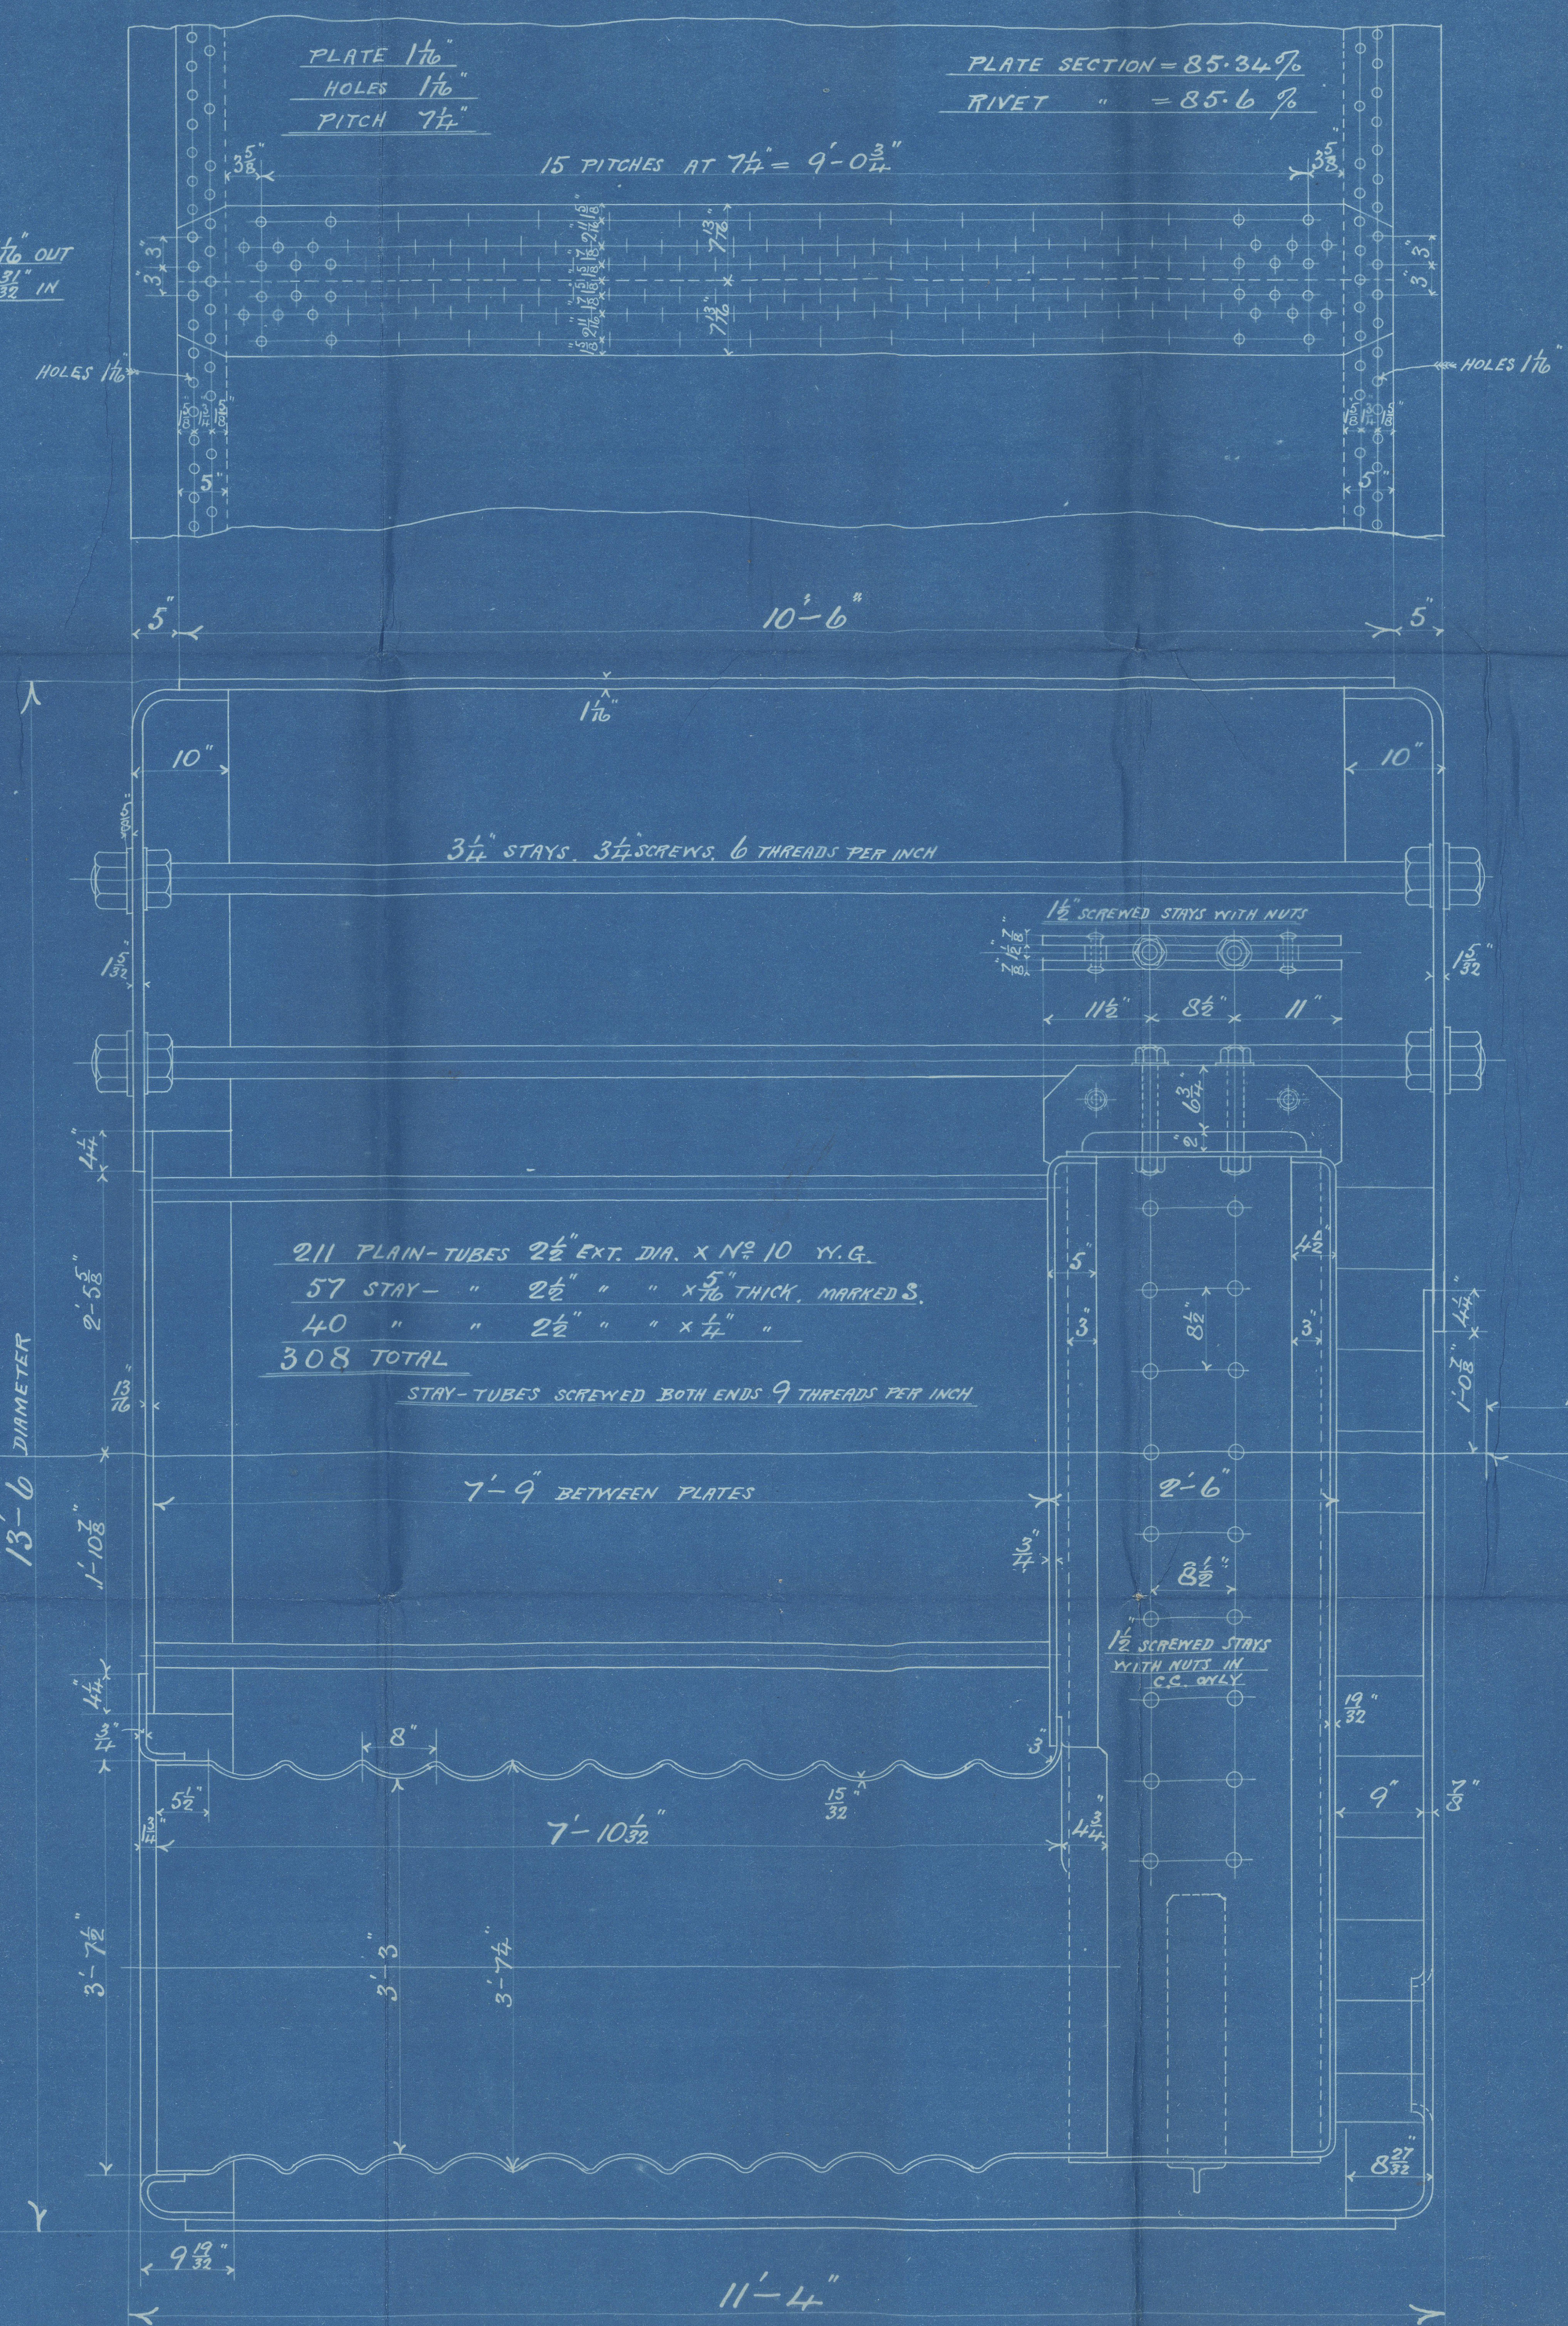

| | | |
|---|---------------------|-------------|
| LLOYDS | 20 x (17-2) x 85.34 | 160.13 LBS. |
| WORKING PRESSURE | 160 | " |
| TEST | 320 | " |
| HEATING SURFACE ON TUBES | 1587 | SQ. FT. |
| " " " OTHER PARTS | 393 | " |
| TOTAL | 1980 | " |
| H.S. WITHOUT FRONT TUBE PLATE | 1953 | " |
| EFFECTIVE AREAS OF STAYS | | |
| 2 1/2" STAY-TUBES 5/16" THICK 9 THREADS | 1.6 | SQ. IN. |
| 2 1/2" " " 1/4" " 9 " | 1.82 | " |
| 3 1/4" MAIN STAYS 6 " 9 " | 7.24 | " |
| 2 1/4" " " 6 " 9 " | 3.26 | " |
| 2" " " 6 " 9 " | 2.51 | " |
| 1 1/2" SCREWED STAYS 11 " 9 " | 1.79 | " |
| 1 1/2" " " 11 " 9 " | 1.5 | " |
| PLATES, RIVETS & STAYS ALL STEEL | | |
| TUBES WROUGHT IRON | | |





Sir Raylton Dixon & Co.
S. S. No 416.

N & M & Co. Ltd.

S/S. Sui Sang

Shand Report No 18082

MD3753-0143



© 2020

Lloyd's Register
Foundation