


4710-55824

17.7.95
18.11.95
19.11.95

PROFILE.


SCALE $\frac{1}{8}$ INCH = ONE FOOT

310'0" x 41'0" x 27'6" MOULDED.

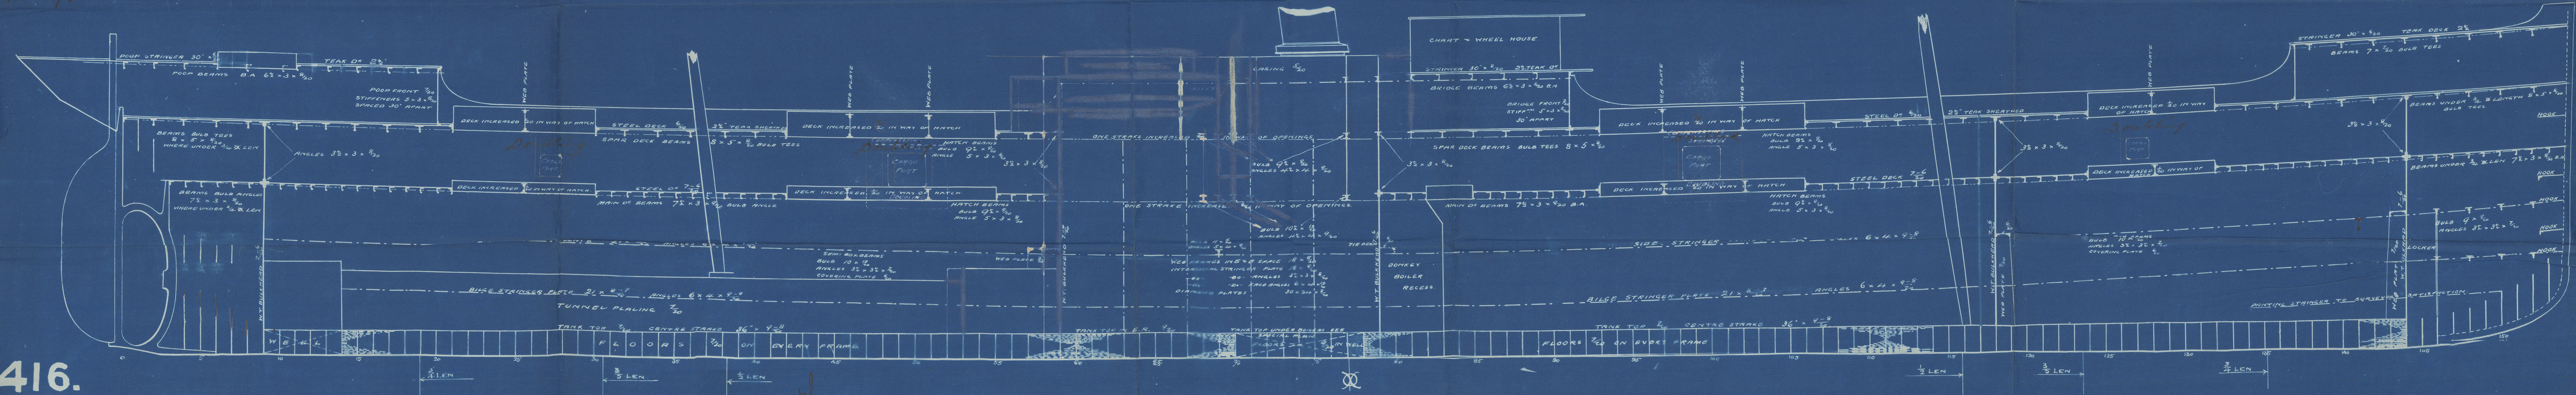

Nº416.

17/1/95

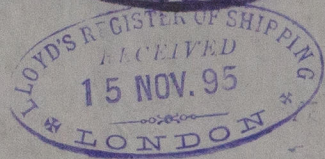


Sin Raylton Dixon & Co

Nº 416

Profile.

"D.D. Qui Dang"

Memo report no 1668

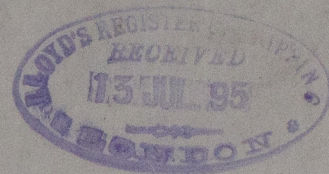

MDB753-0144



© 2020

Lloyd's Register
Foundation