

MIDSHIP SECTION

SCALE $\frac{1}{2}$ - ONE FOOT






DIMENSIONS 314' x 44' x 20' 9 1/2" DEPTH OF HOLD
23' 3" MOULDED

TO CLASS AT LLOYDS 100A1, STEEL, THREE-DECK (WITH FREEBOARD)

Length from after part of stem to fore part of stempost - 312' 2"
Breadth moulded - 42' 9 1/2"
Depth with 11" round of beam - 24' 2"
12 ga. depths in length - 12 to 13
7 1/2 beams in length.

Forecastle beams 6" x 3" (last angles 24" apart)
Stinger 24" x 3", deck 16" iron
Side plating 3/16"
Poop beams 12" x 3", last angles 48" apart
Stinger 24" x 3", deck yellow pine 5" x 3"
Side plating 3/16"

Beams
Long 23' 00" feet
Bulge 73' 00"
7 1/2 Transverse 36' 16"
Total 137' 16"
Half girth 42' 50"
Half breadth 21' 90"
Depth 24' 16" with 11" beamer
86' 56" x 2' 2 1/2" + 27' 6 1/4" + 16' 8" 24' 1/2" 27' 1/2" for equipment
7' 00"
81' 56" x 3' 2 1/2" + 25' 4 5/8" 55' and 24' 600
26' 500

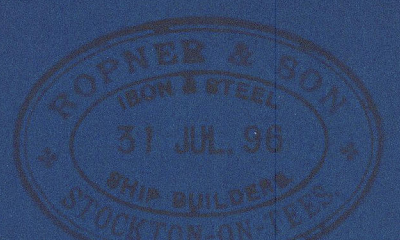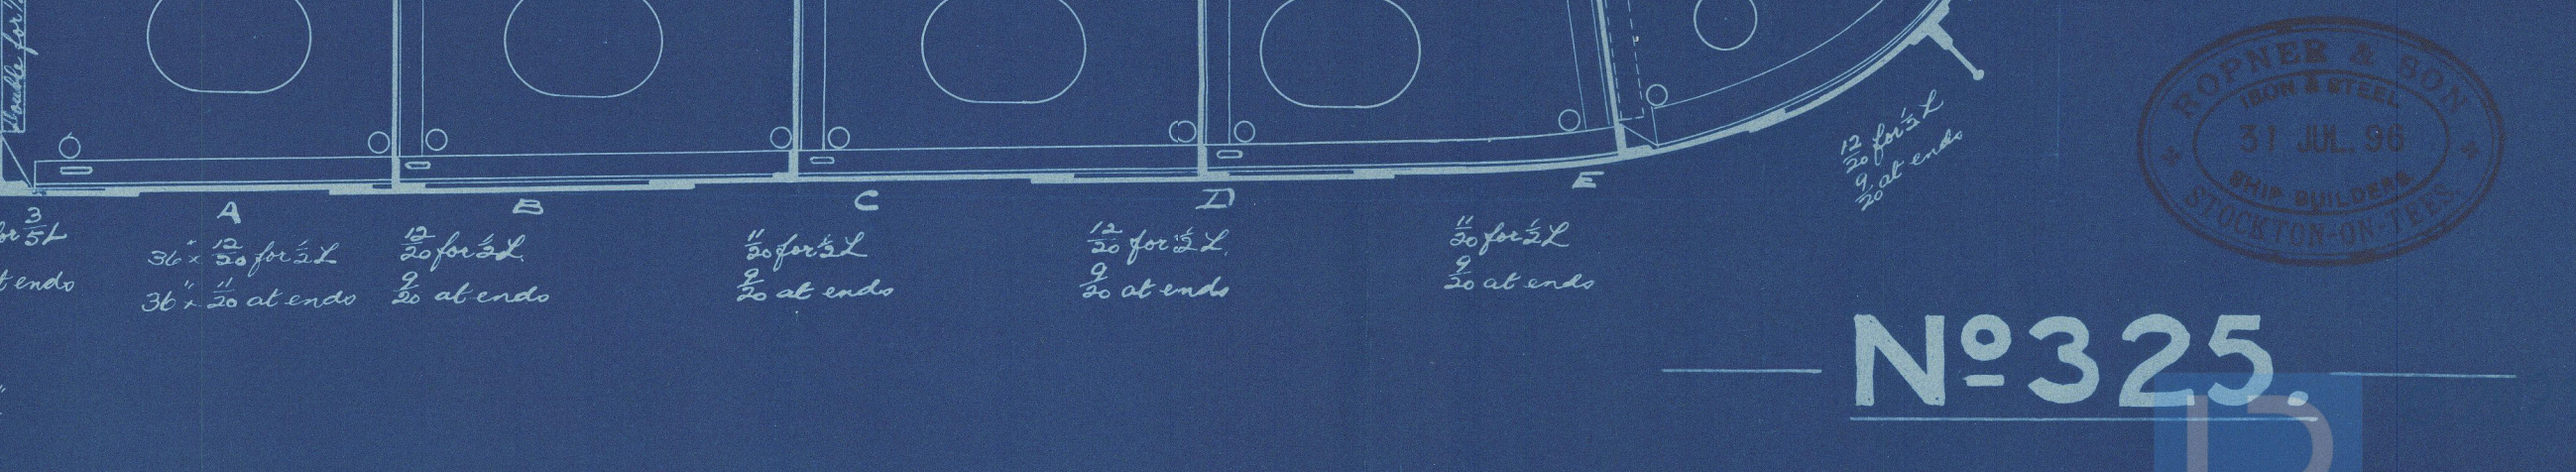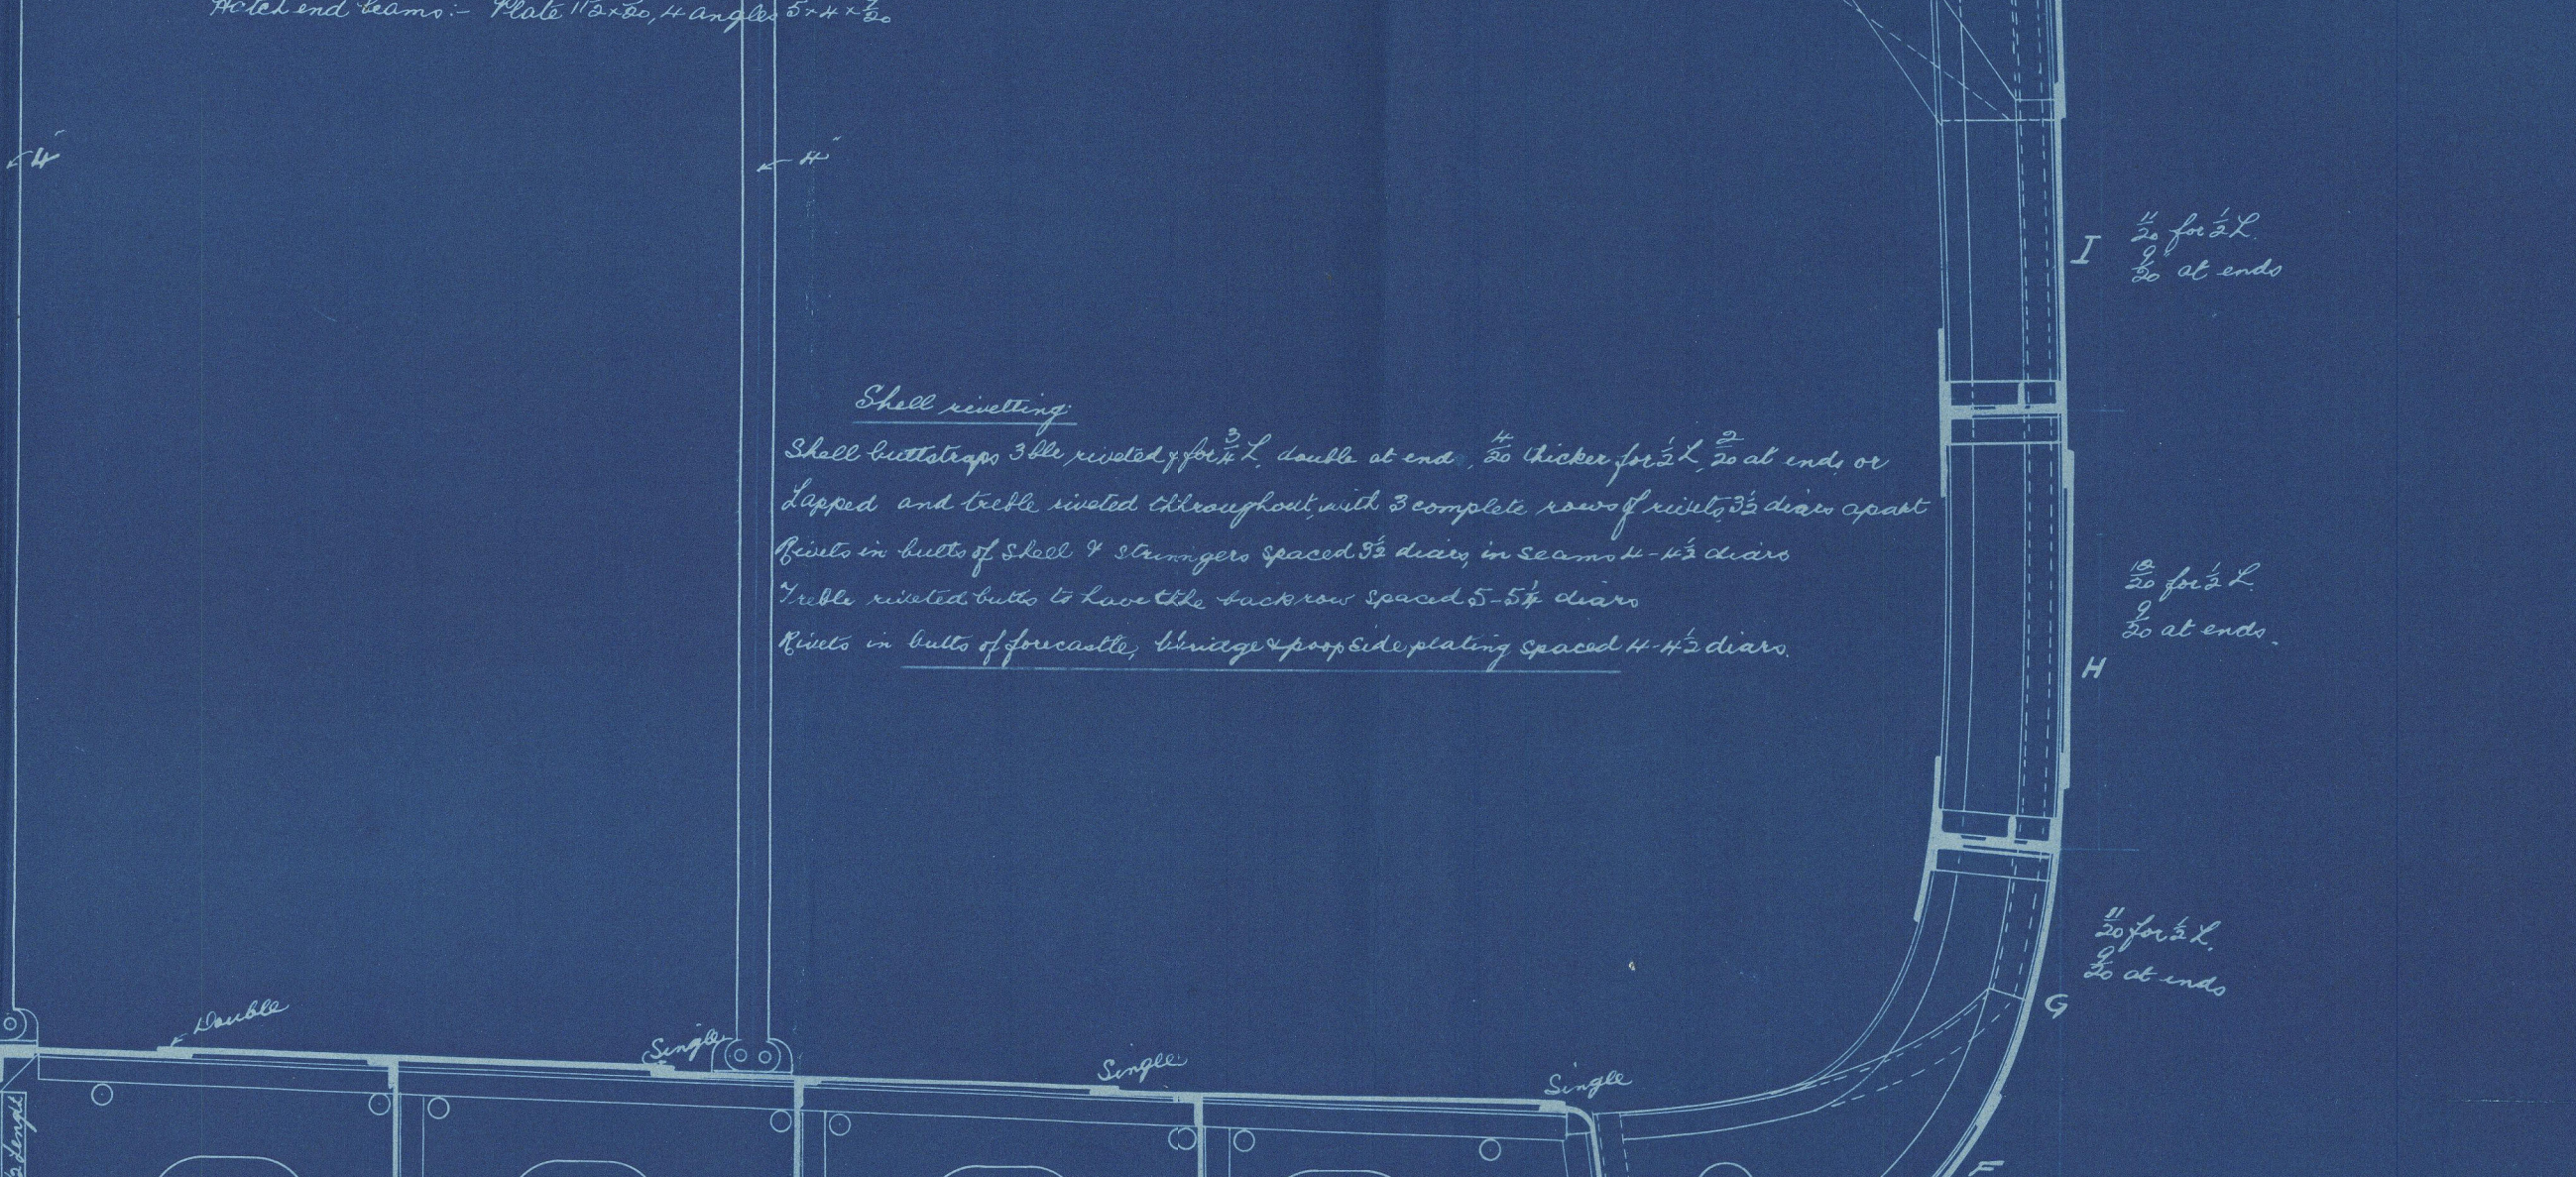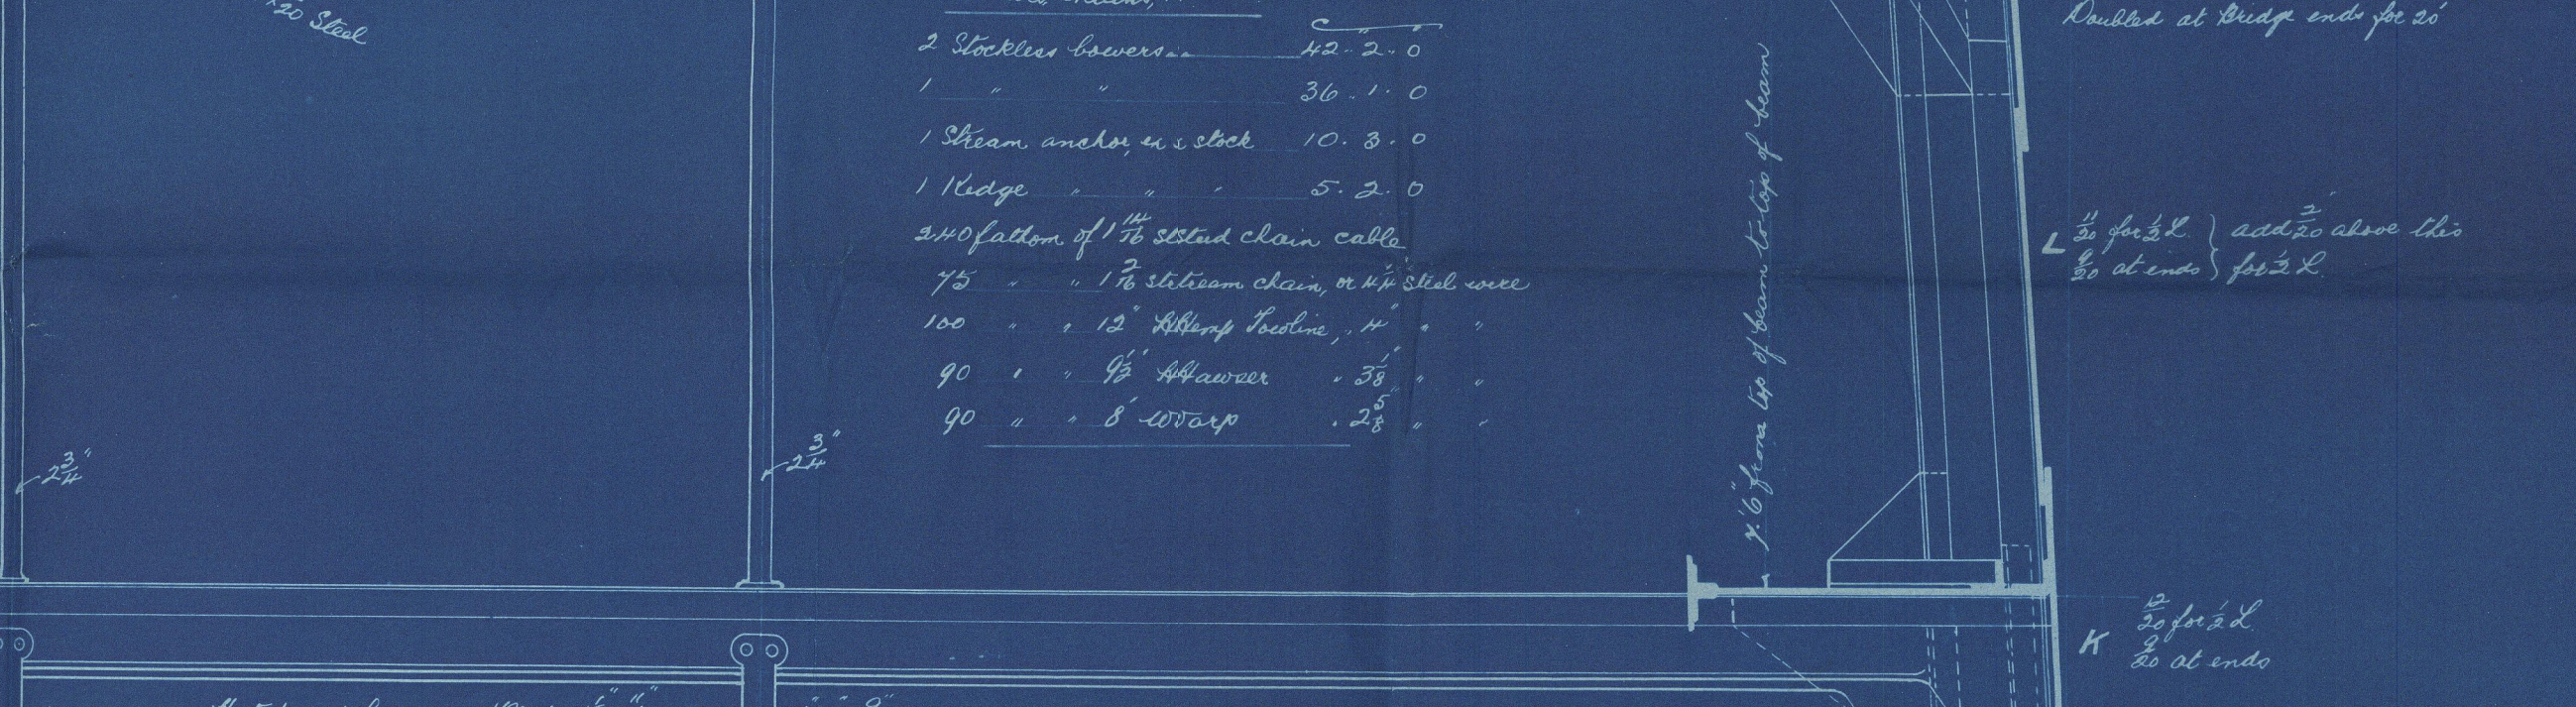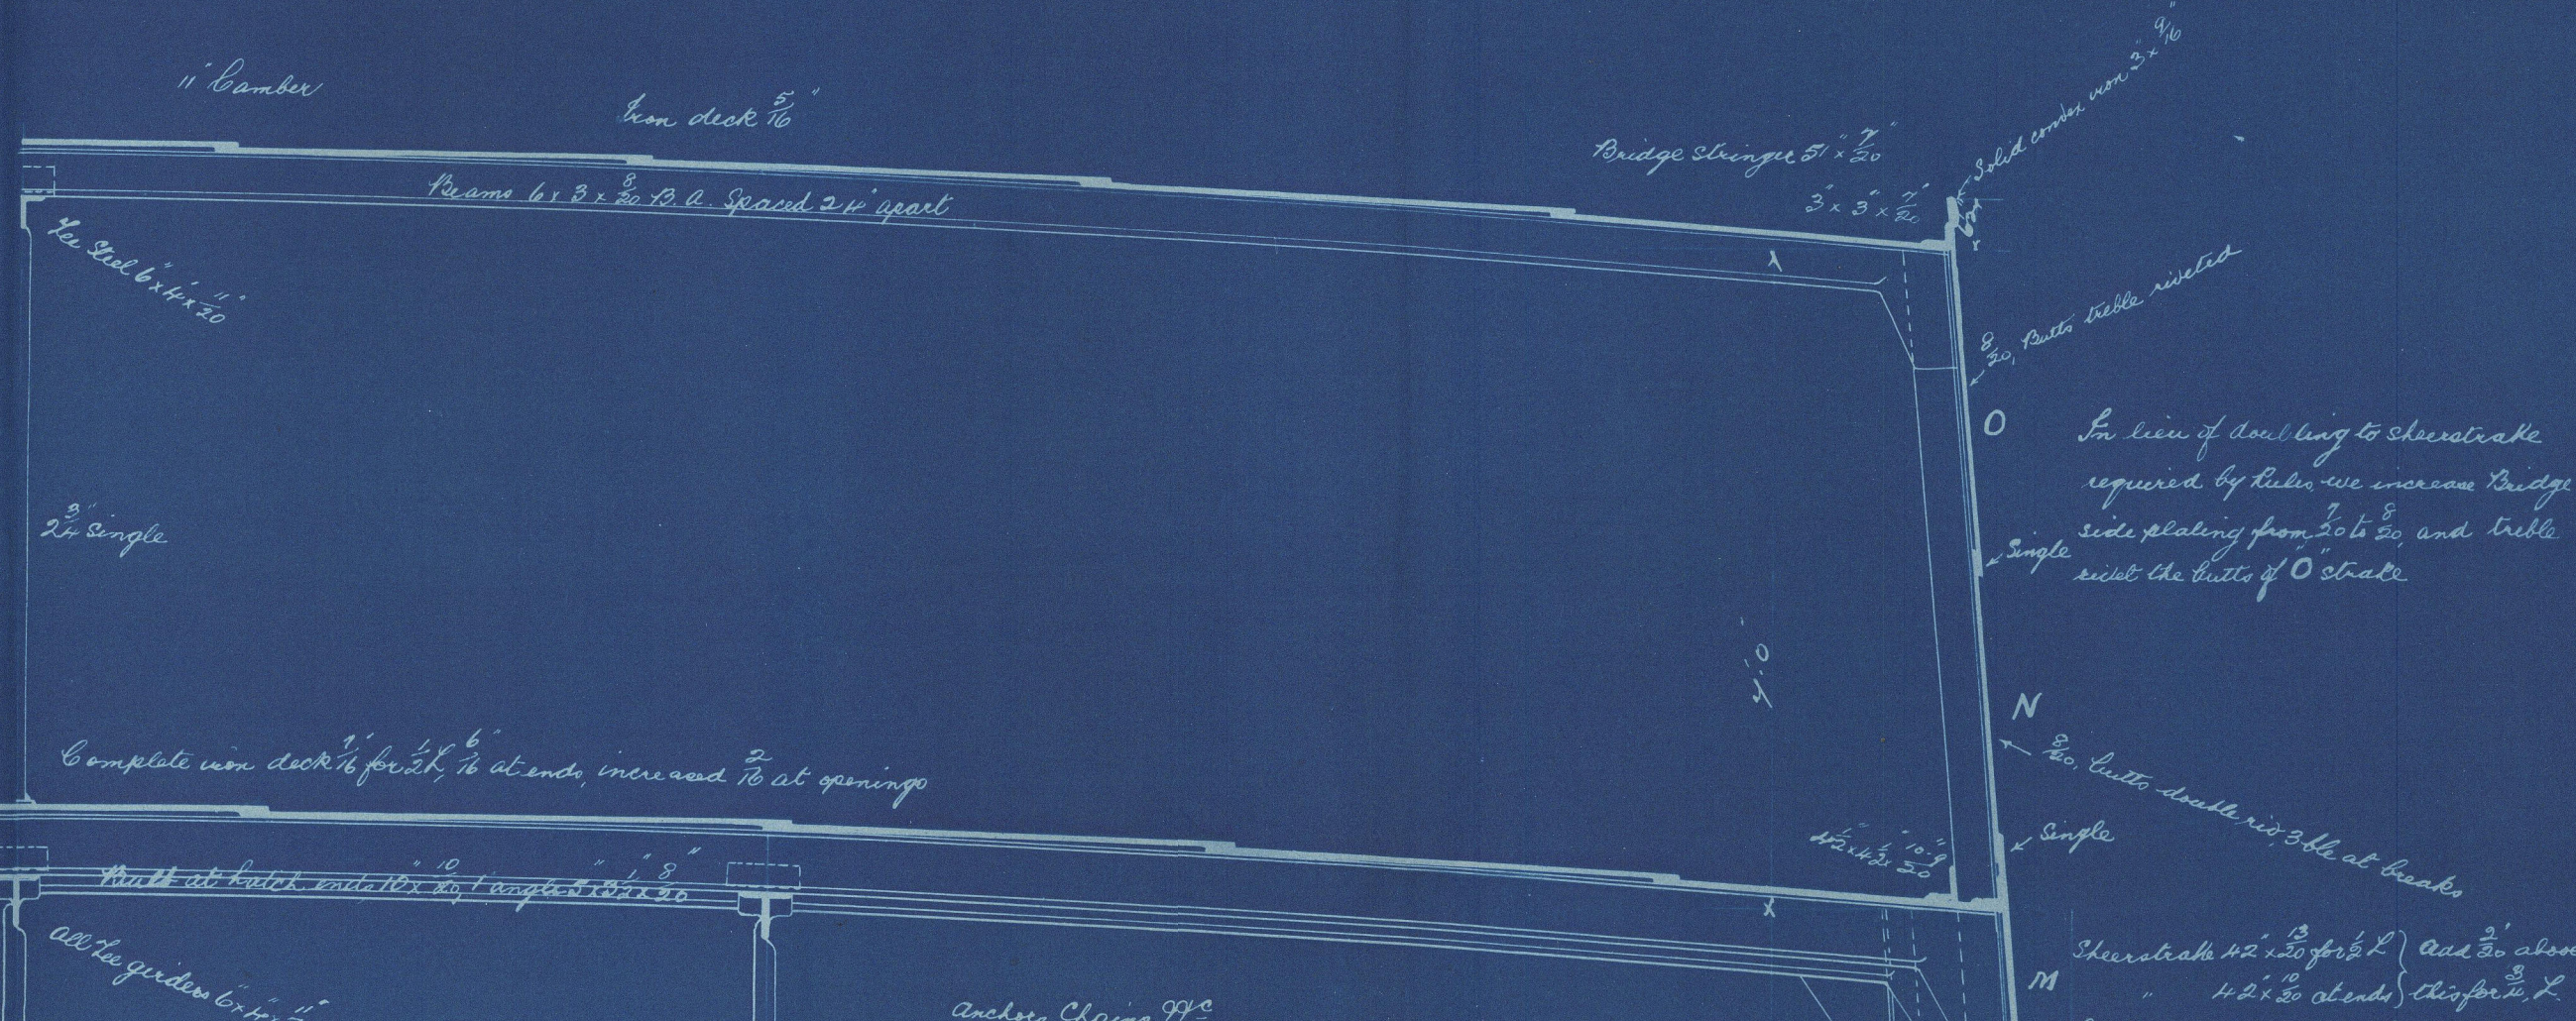

Nº325.

Midship Action
Ropner Honis
Is 325

S.S. "ÆON"

Abro Report - Is 1842

MD5754-0284



© 2021

Lloyd's Register
Foundation