


PLAN of STEEL LOWERMASTS.

SCALE $\frac{1}{4}$ INCH TO A FOOT.

Masts to be made with two plates in the round, outside strake at fore side.
Straps $\frac{1}{30}$ thicker than plates they connect, fitted inside, butts below deck double riveted, above deck triple riveted & $\frac{3}{30}$ thicker. Seams single riveted.
Butts & seams riveted with $\frac{3}{4}$ rivets 5" diameters apart.

Masts to carry fore & aft sail only.

FOREMAST.

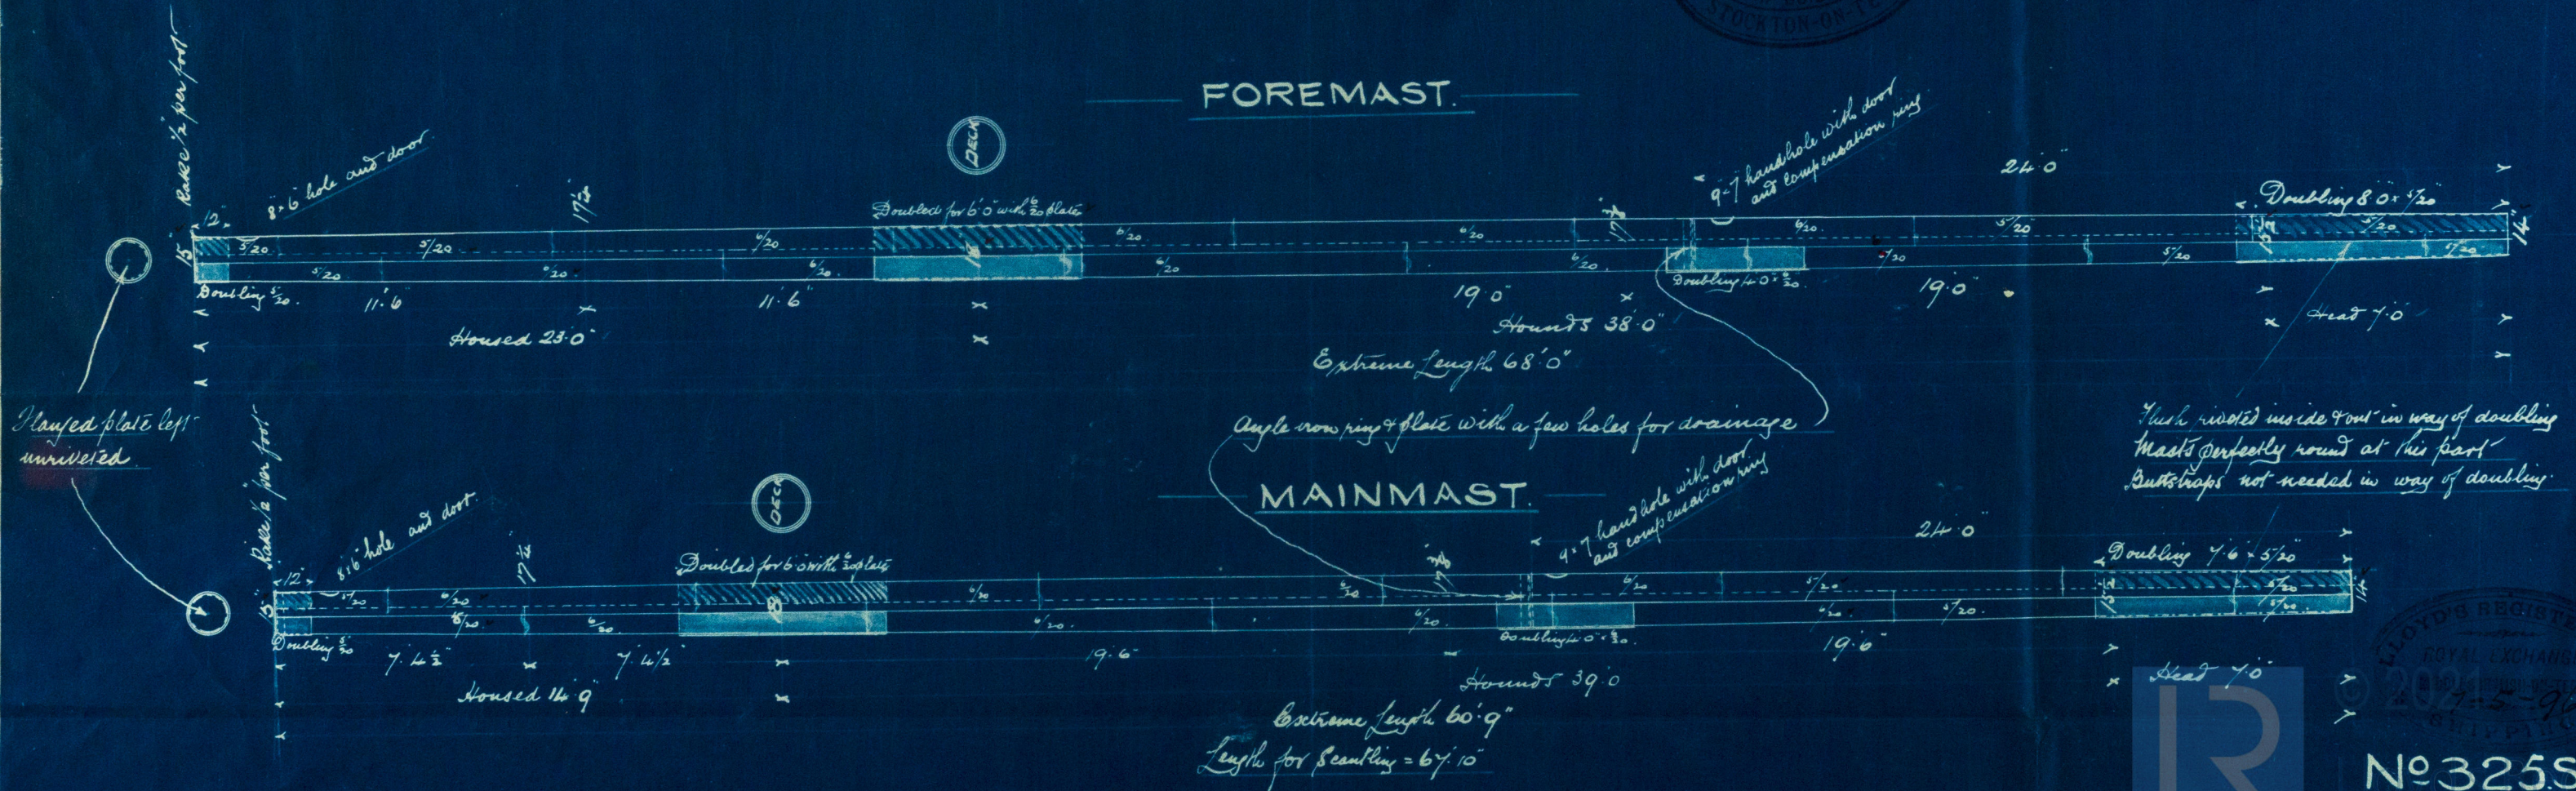

№3255.5.

