


Pumping Arrangement.

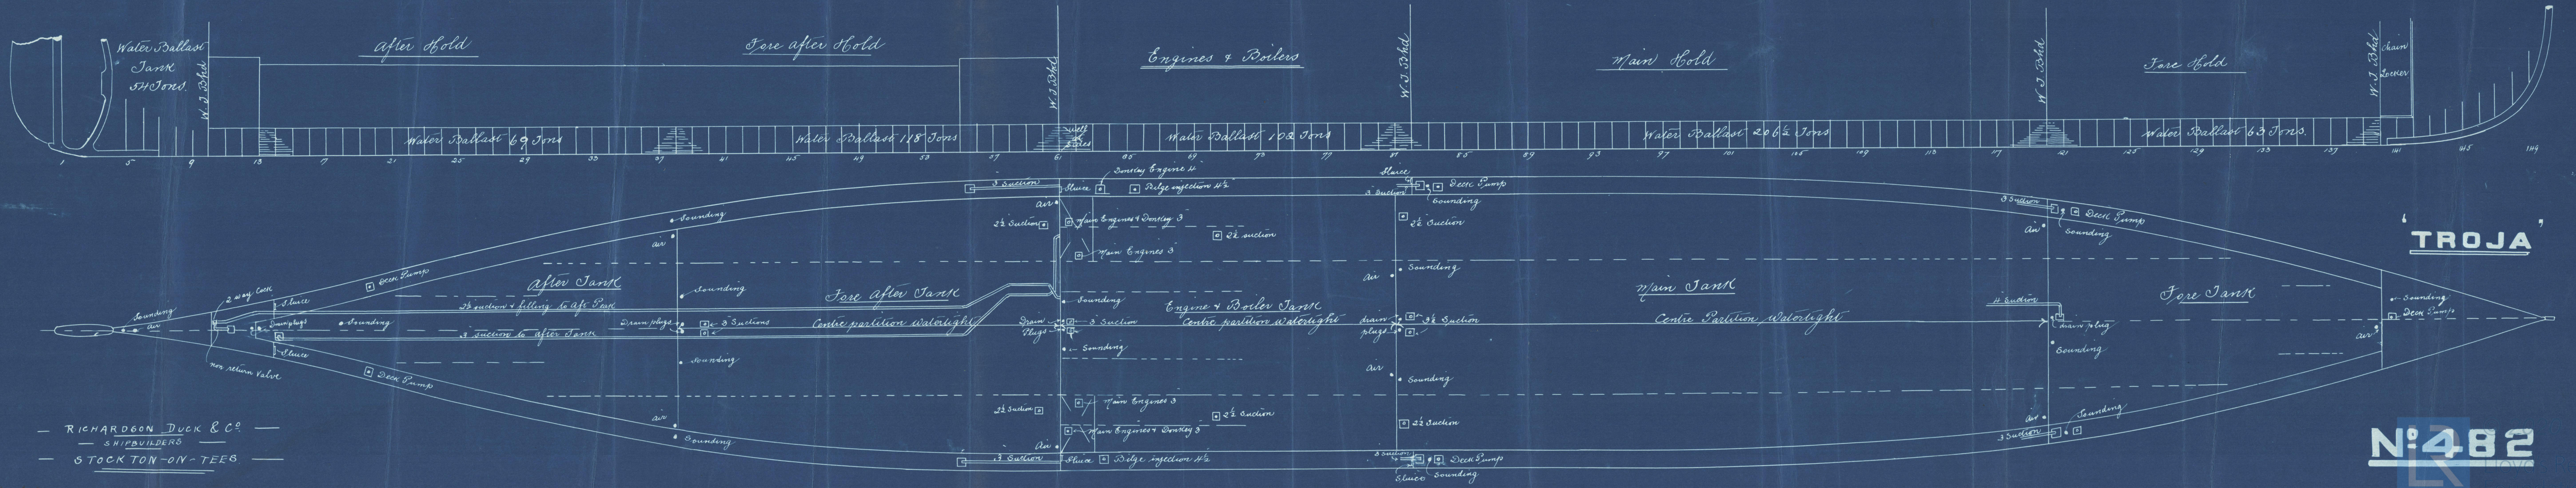

RICHARDSON DUCK & CO.
SHIPBUILDERS
STOCKTON-ON-TEES.

Rev 4/96

Pumping Plan
Richardson Duck & Co
No 482.
S.S. "Troja"
Intro Report - No 1938



© 2020

Lloyd's Register
Foundation

MDB 755 - 0234