




7.12.96

RUDDER PLAN

SS 444

SCALE $\frac{1}{2}$ " IN = 1 FT

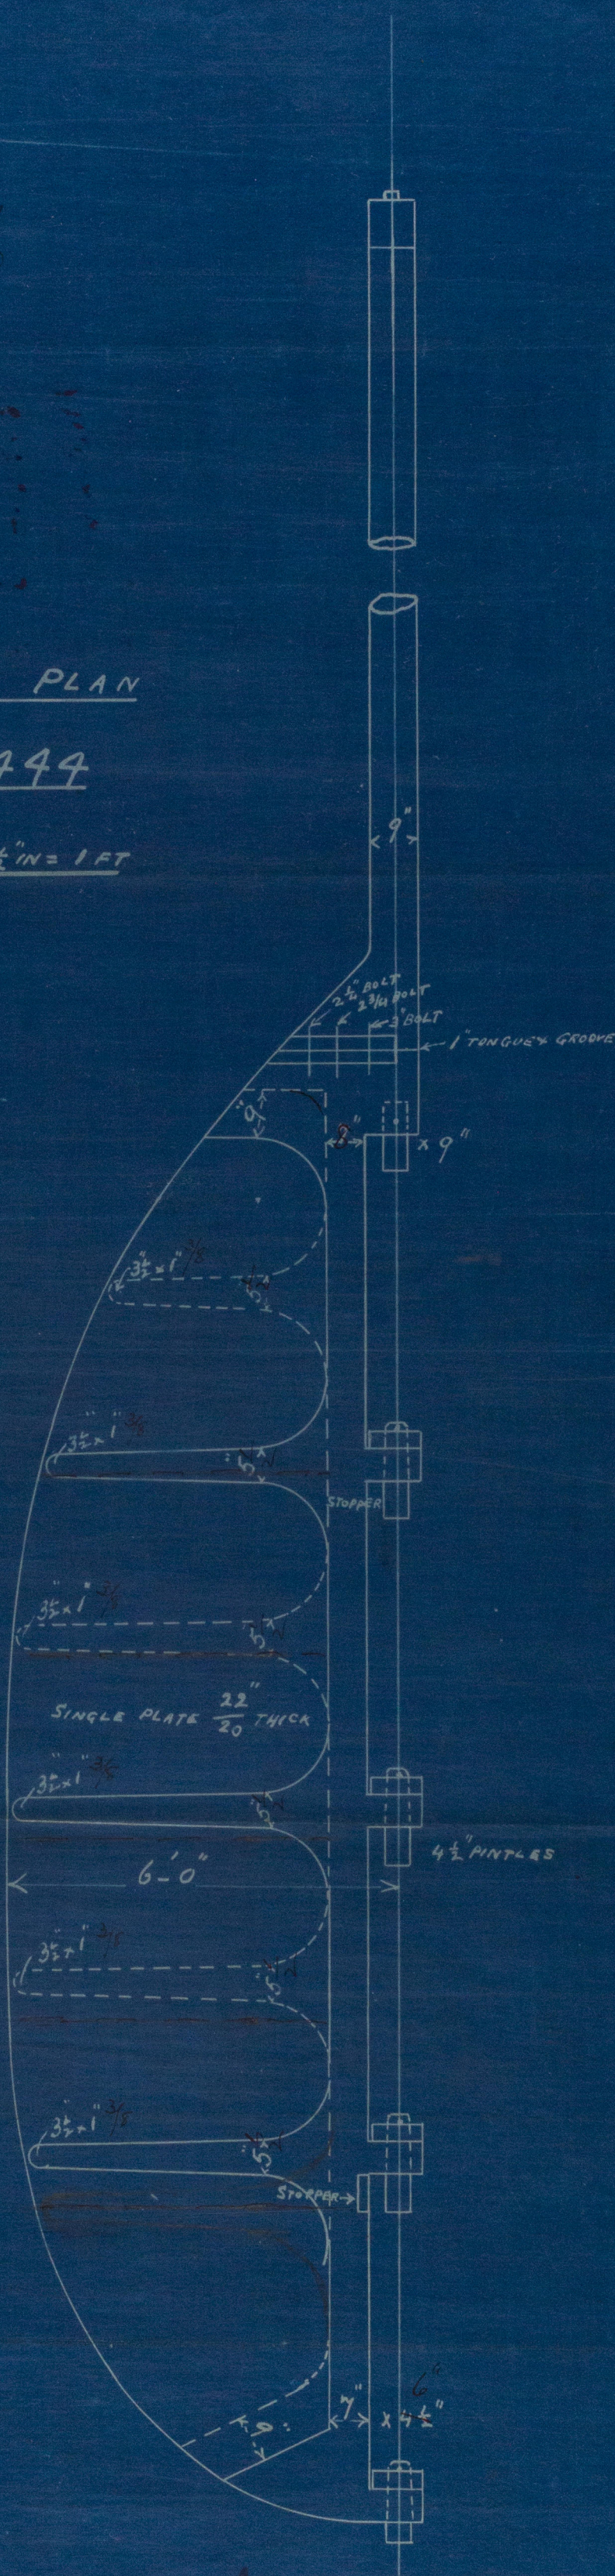

JAD
7/12/96



SIR RAYLTON DIXON & CO
STEEL SHIP BUILDERS
CLEVELAND DOCKYARD
MIDDLESBROUGH ON TEES

Nov 30/96
No. 6042



Mr Raylton Dixon & Co

N^o 444.

Single Plate Rudder.

S.S. "Zai-Hoku".
Mold Repat N^o 2106

MD8757-0026



© 2020

Lloyd's Register
Foundation