

CLASS 100 A.I. SPAR DECK RULE.

NUMERALS:

$\frac{1}{2}$ BREADTH	=	21.40
$\frac{1}{2}$ GIRTH	=	36.93
DEPTH	=	<u>20.91</u>
		79.24 = 1 ST NO
		<u>324.91</u>
		25483.38 = 2 ND NO

PROPORTIONS.

BREADTHS IN LENGTH - - - 7.67
DEPTHS " TO MAIN DE - 15.68 - 2 = 13.68
" " SPAR " - 11.35

EQUIPMENT.

$$95.16 \times 324.91 = 31204 + 2545 = 33749 \text{ EQUIP. NO}$$



2	BOILER ANCHORS	38	CWT EACH EX STOCK
1	"	15	" EX STOCK
1	STEAM " "	12	" "
1	KEDGE	5 $\frac{3}{4}$	" "
240	FATHOMS	2"	STUD CHAIN CABLE
90	"	1 $\frac{1}{2}$ "	STEAM CHAIN OR 4 $\frac{1}{2}$ " STEEL WIRE
120	"	12"	HEMP OR 4" STEEL WIRE
90	"	10"	HANDSPR 3 $\frac{1}{2}$ " " "
90	"	8 $\frac{1}{2}$ "	HAND

Nº 444

SIR RAYLTON DIXON & Co.

© 2020

MIDDLESBROUGH-ON-TEES

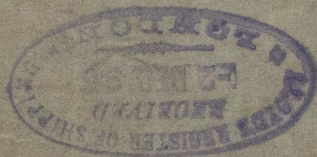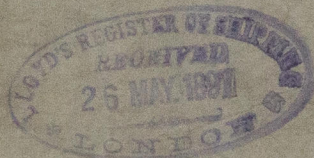


Air Paylton Dixon & Co

N^o-444.

Midship Section.

S.S. "Jai-Hoku"
Mdr Report N^o-2106

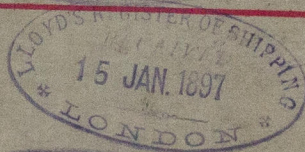

Register
Foundation
MDB757-0045