


12. 11. 97  
 16. 11. 97  
 14. 12. 97  
 6. 5. 99 (No. 512)

RICHARDSON DUCK & CO.  
 SHIPBUILDERS  
 STOCKTON-ON-TEES  
 Oct 30/97

Underdeck Tonnage about 2870 Tons

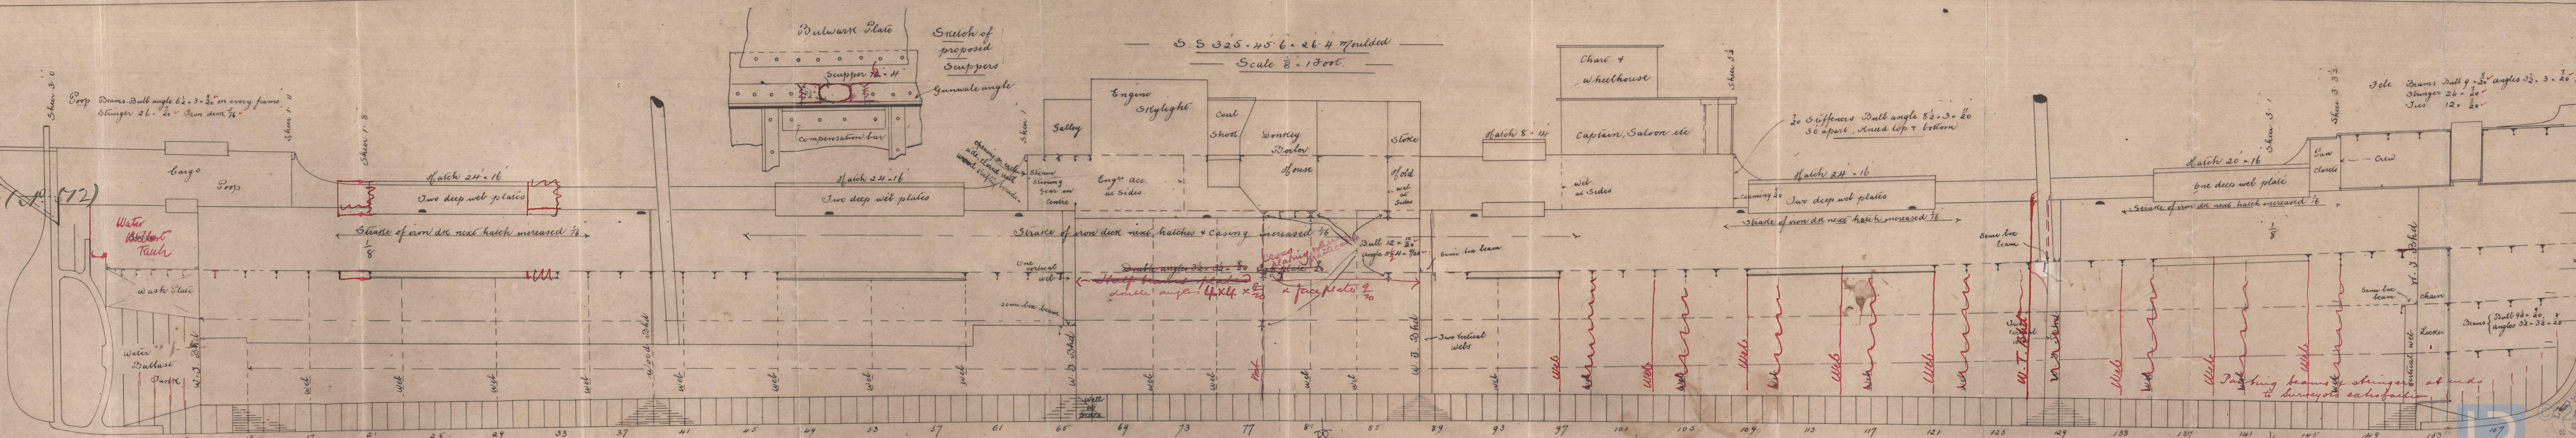

LOYD'S REGISTER OF SHIPBUILDERS  
 ROYAL EXCHANGE  
 LONDON  
 No 496  
 4512, appo. 6/3/99  
 MOBT60-003842



Profile.

Richardson Duck & Co

No 496



S.S. "Perles"

Intro Report - No 2455

S.S. "Therapia"

Intro Report - No

2844

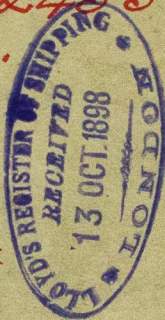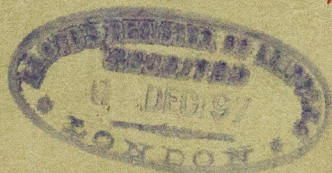


MOB760-0038(1/2)

MIDDLESBROUGH-ON-TEES.

Sent with freeboard report  
Please return when done with

MOB760-0038

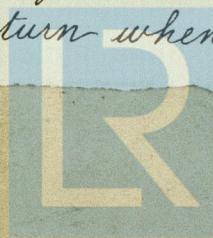

Lloyd's Register  
Foundation