


Ballast Suctions & Pumping arrangement for S.S. No 428.

Scale  $\frac{1}{8}'' = \text{one foot.}$

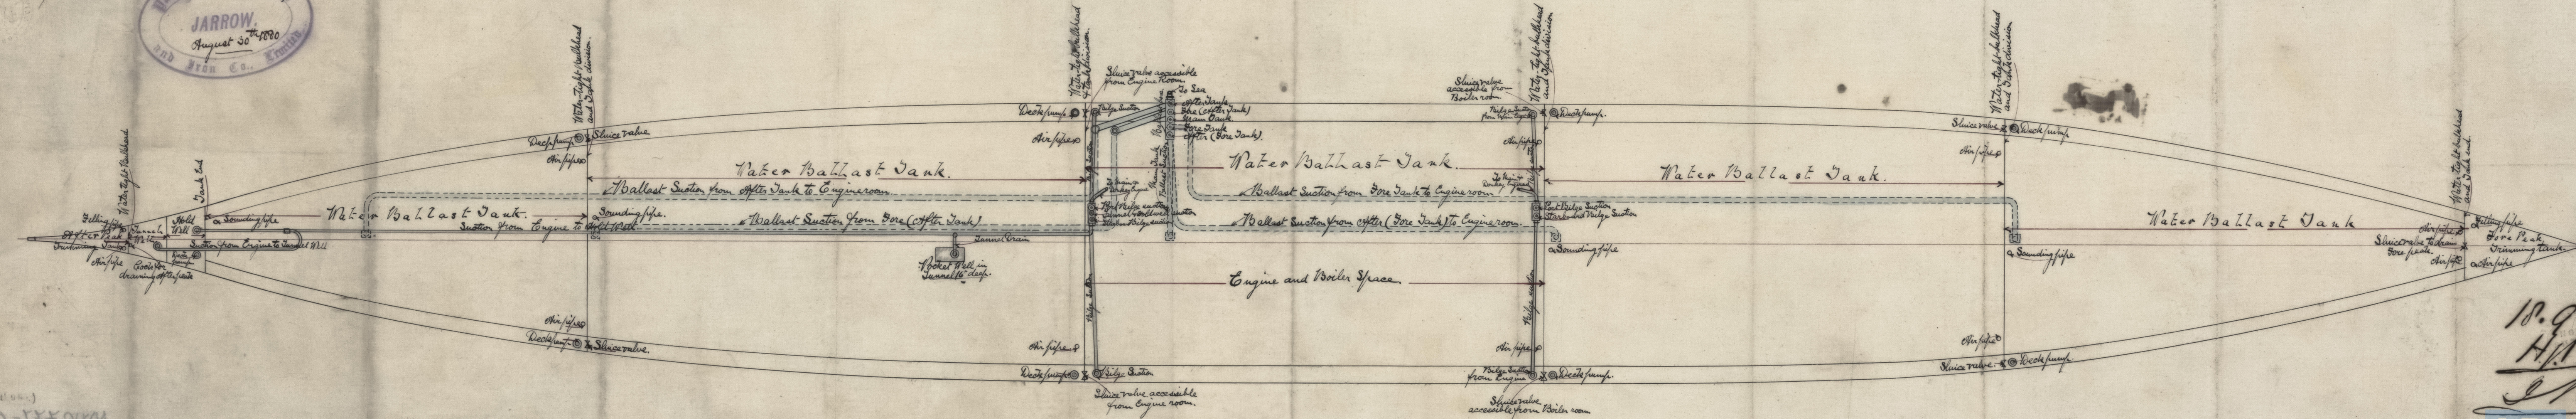

51710 生-0020

18.9.80

H. 13

23

© 202