


S.S. "Northern" Nwc. Report No. 15182

Sketch of Cargo Port. Tween decks. amidships.


S.S. No. 428.

Scale $\frac{3}{4}$ " = one foot.


Elevation.

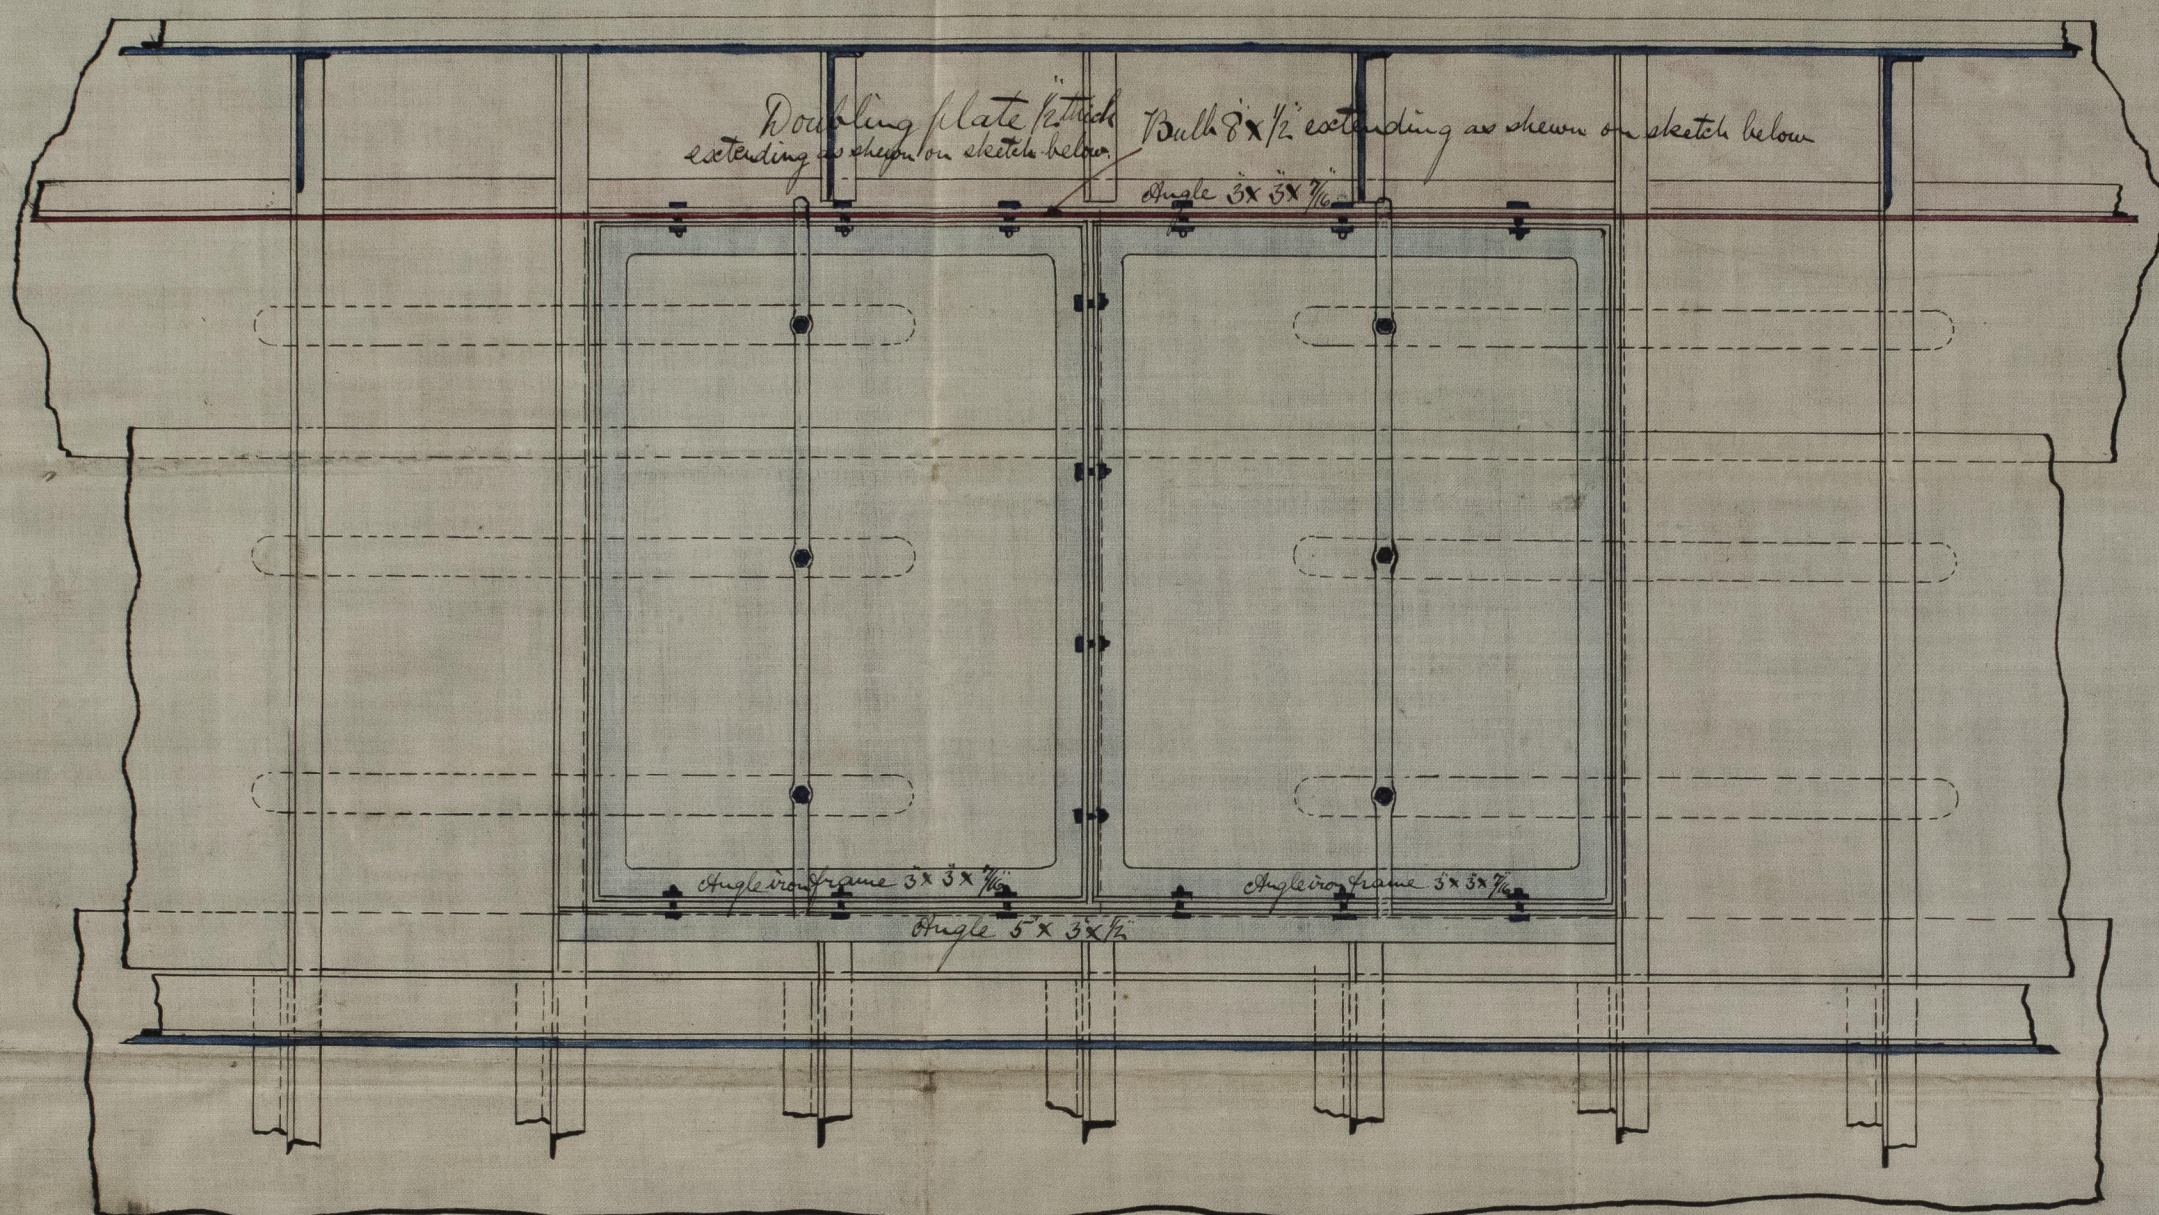

Section.

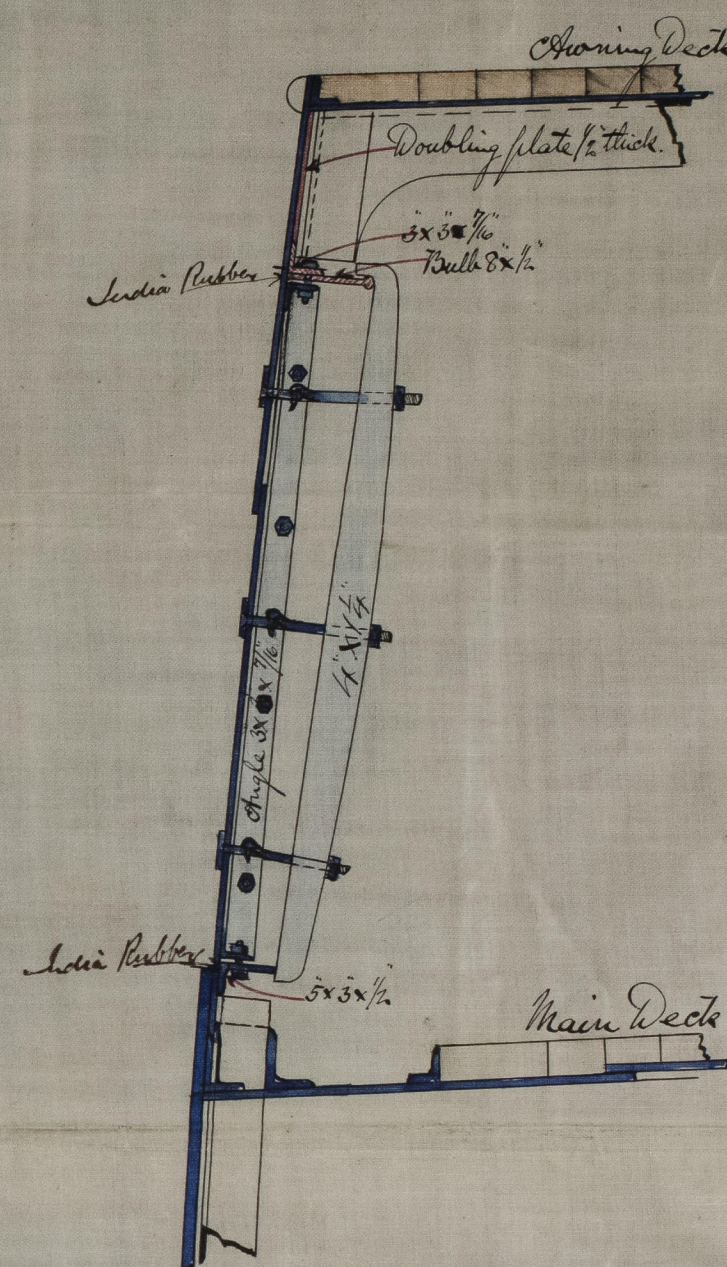

Plan.

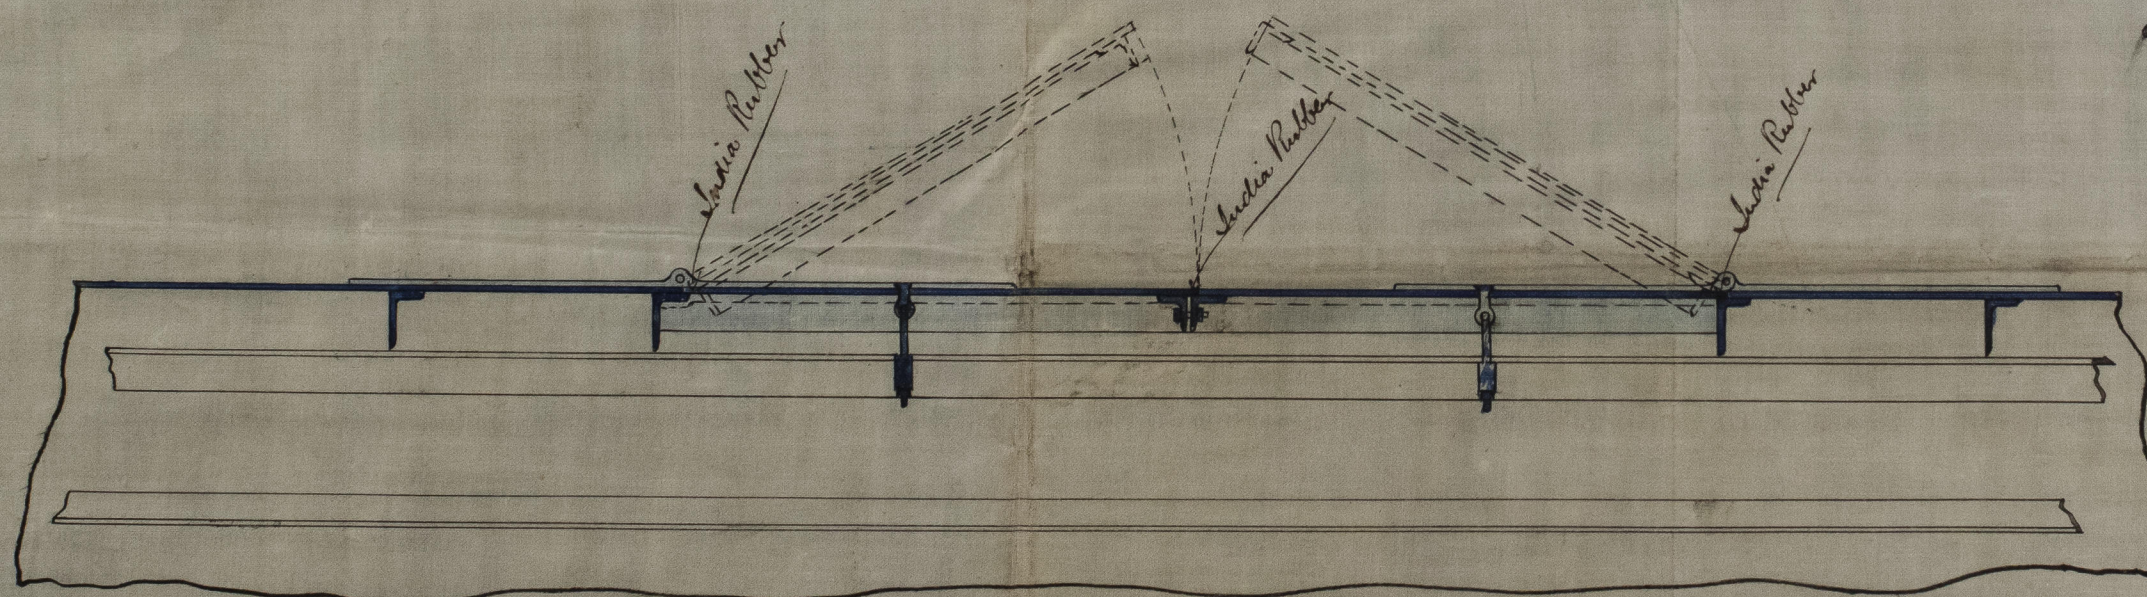

Note: - Cargo ports, to be made water-tight with India rubber fitted round the edges of doors.

Elevation, showing extent of Doubling plate & Bulk intercostal. Scale $\frac{1}{2}$ " = one foot.

