


Ltr. to R Shlds:  
 27 Feb. 1881

S.S. No 434.  
Arrangement of Suctions &c. from Holds & Ballast Tanks to Engine Room.  
 Scale  $\frac{1}{8}$  inch = One foot.

S.S. "Fedeli Primavera" Arc Report No. 15318

1.2.81  
 M

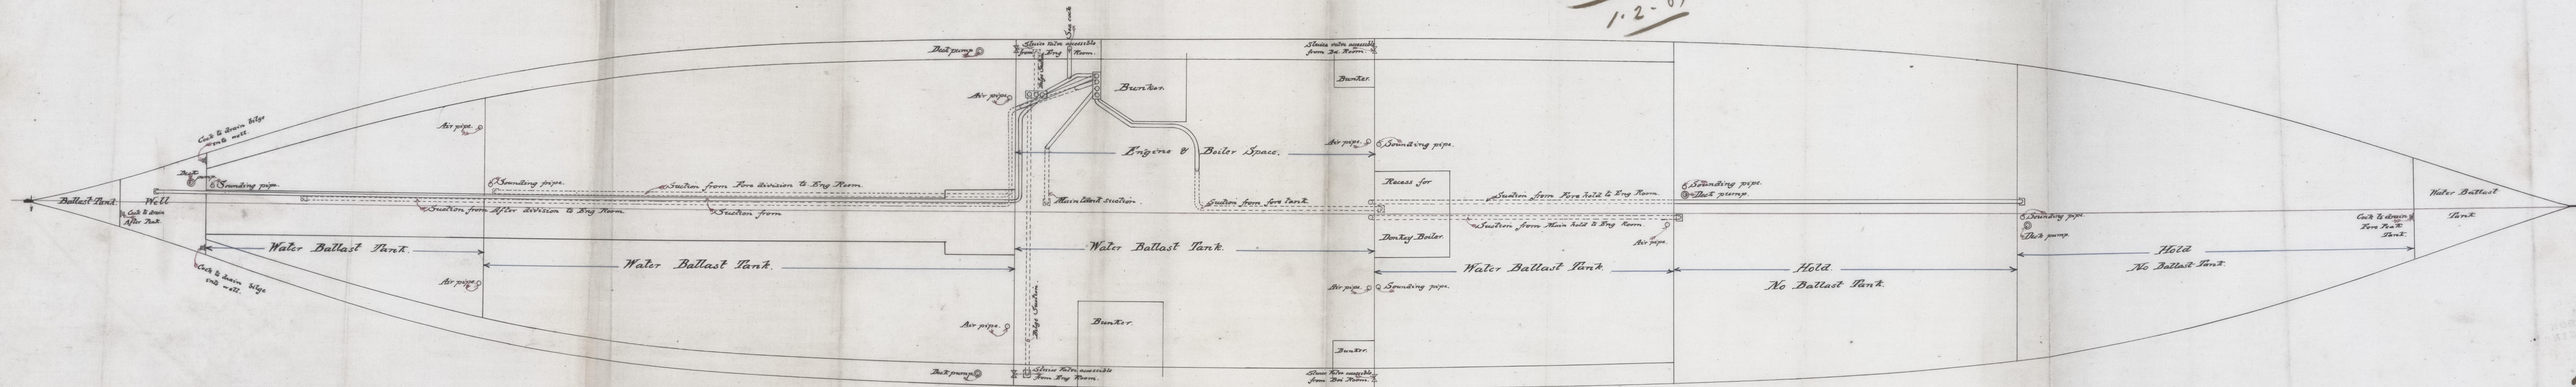

24/1/81