



4.10.80

S.S. "Fedele Primavera" New Report No. 15318

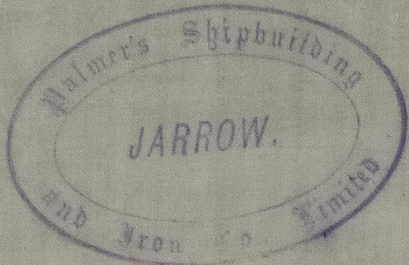


Midship Section S.S. No. 434.

Scale $\frac{1}{2}$ inch = 1 foot

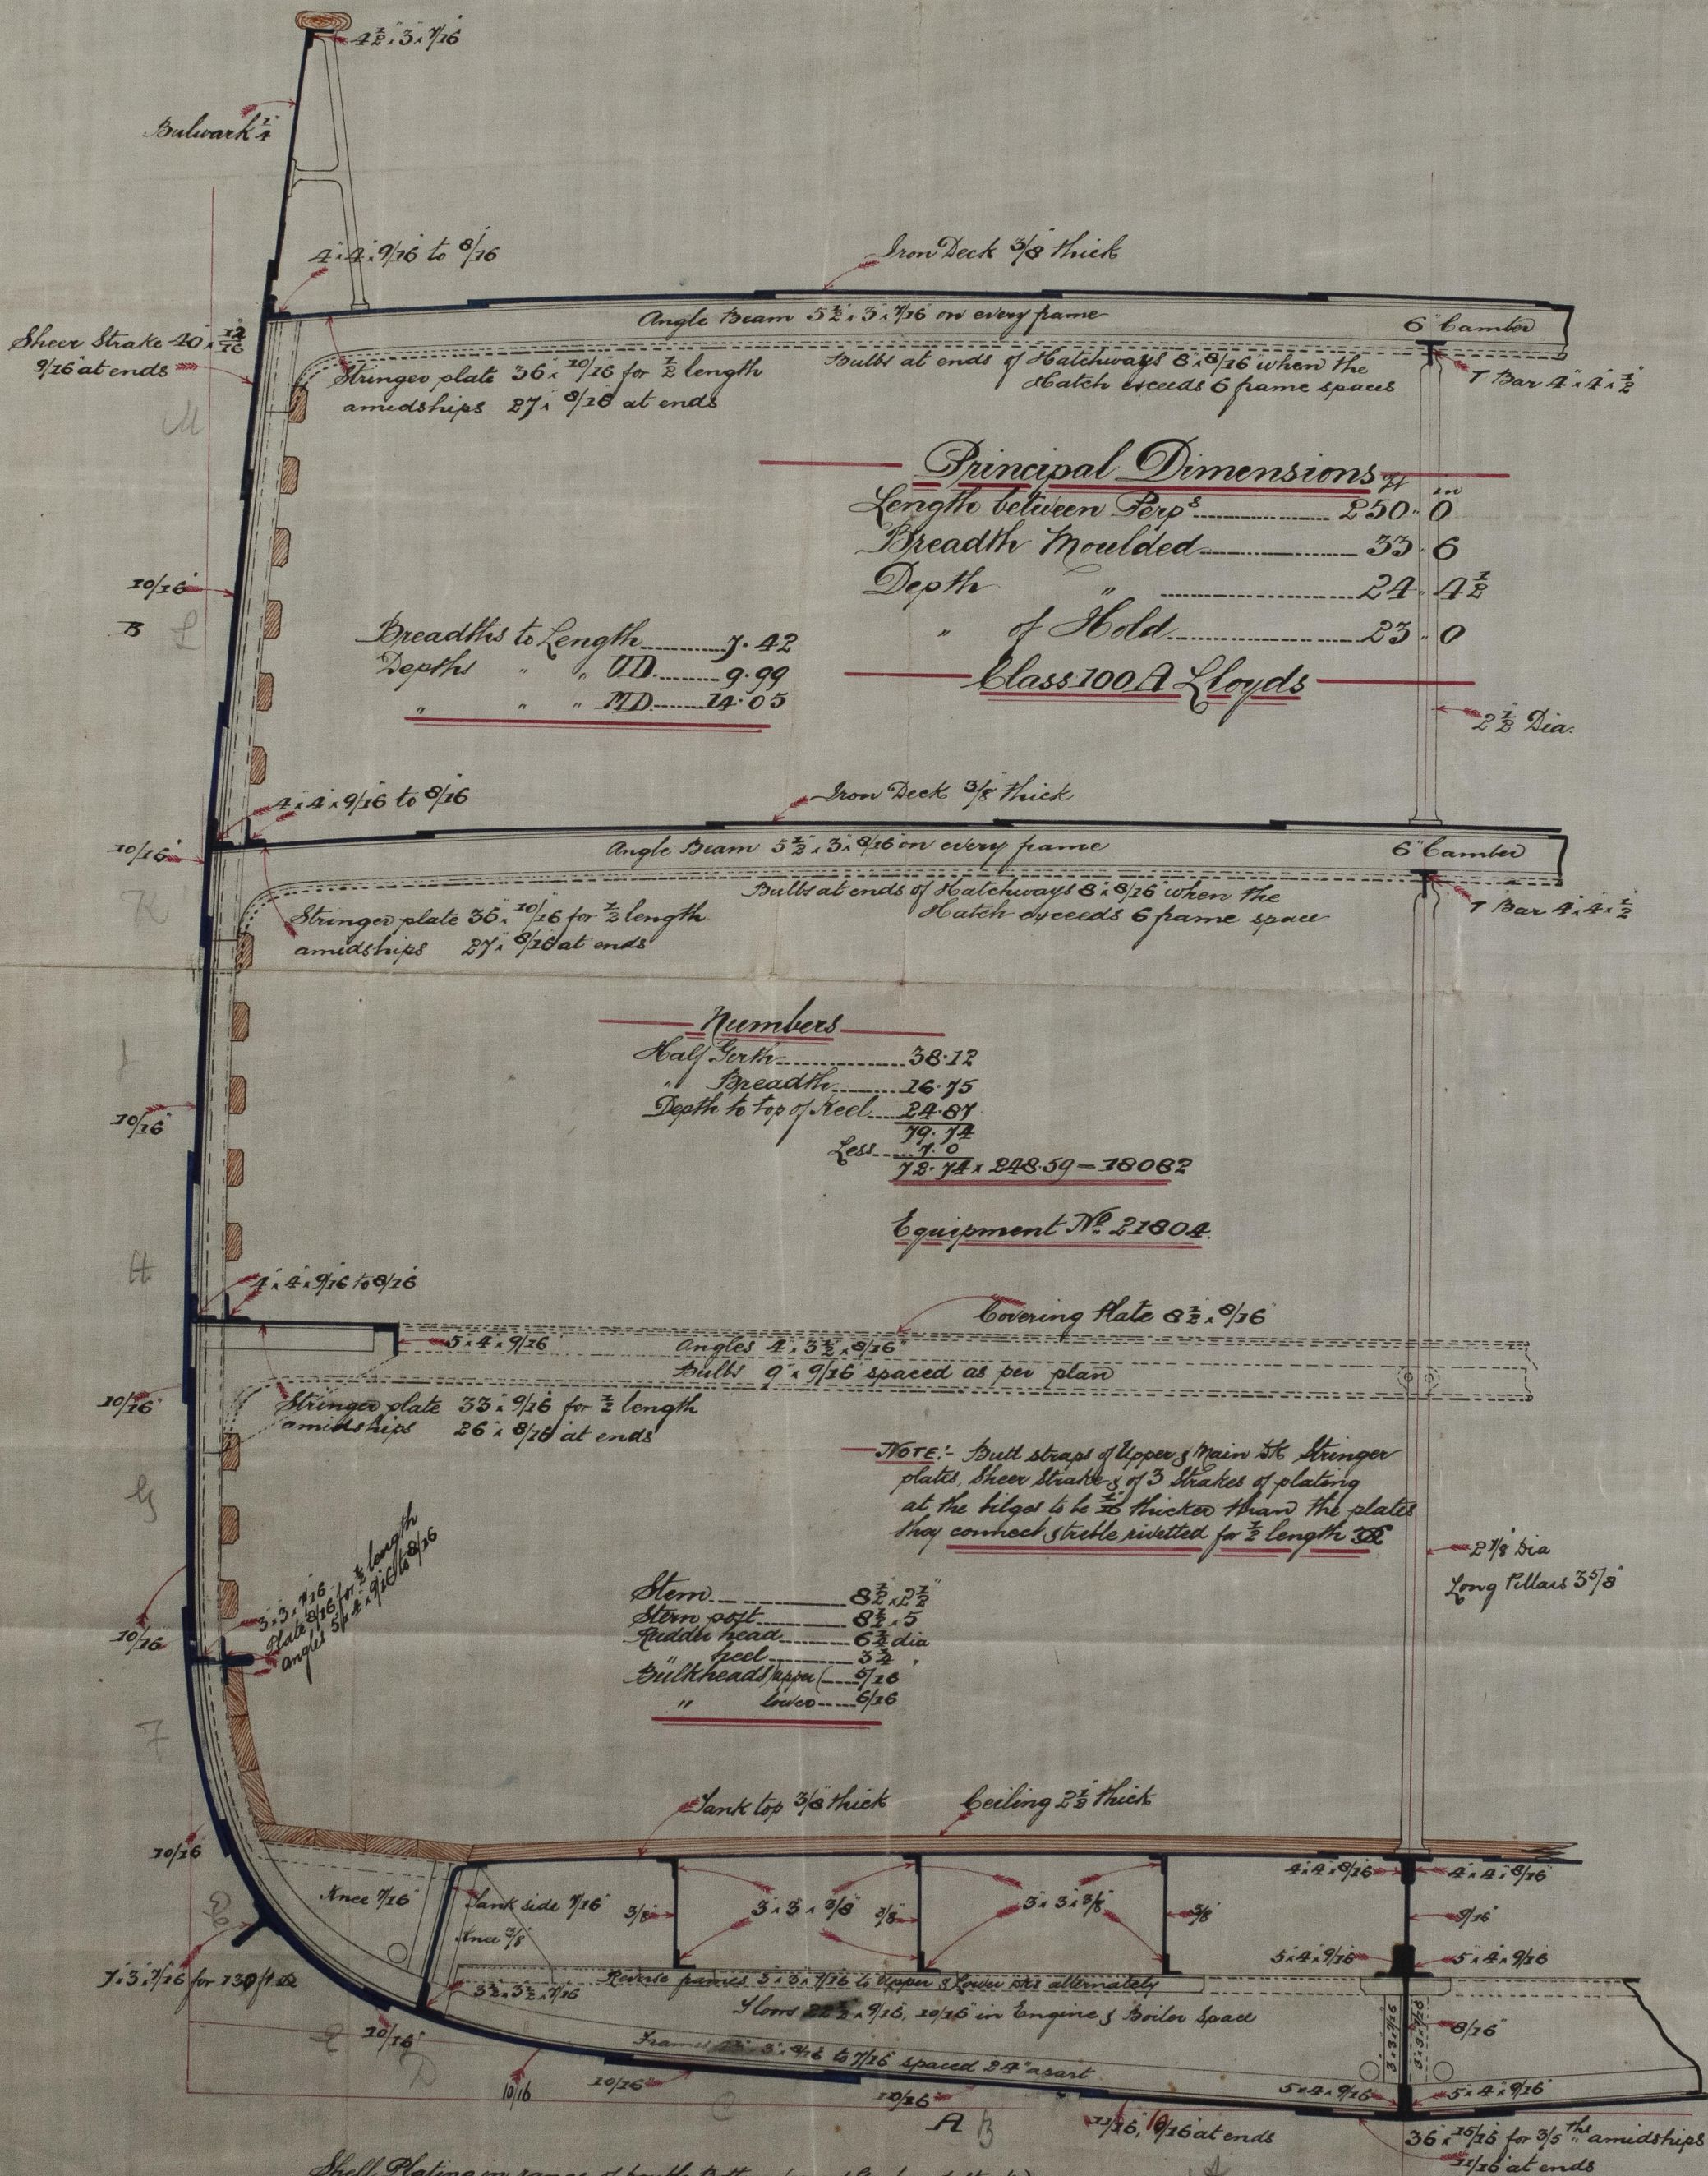

1/10/80

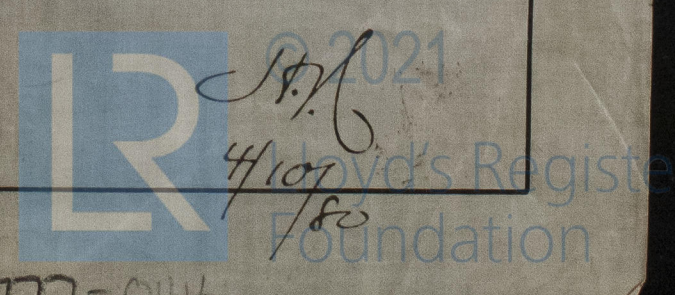

NWCT77-0146