

2 in to
2 shells
4 Mar 81

Section at After Engine Room Bulkhead
showing arrangement of Suctions &c

for


No 24 S S

S.S. "Plesey" NWC Report


No. 15371

Scale 4 inch to one Foot

No 3

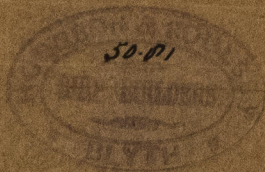

M
2.3.81

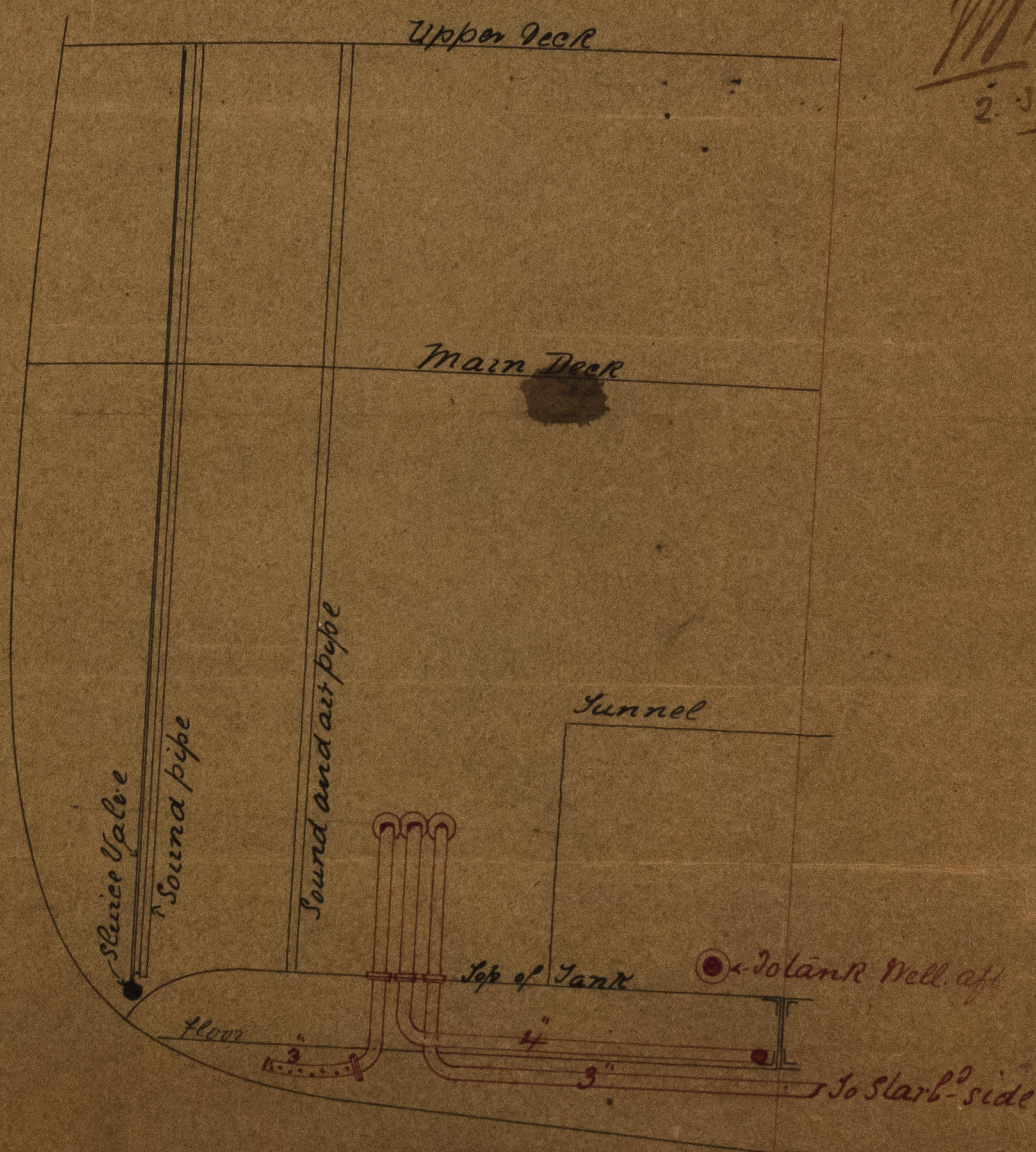

NWCT77-0253

24.2.81



© 2021

Lloyd's Register
Foundation