






ARRANGEMENT OF ENGINE ROOM

S S N° 27

Scale 1/4 Inch = one Foot


Plan No 4

S.S. "Bluesey" New Report No. 15371

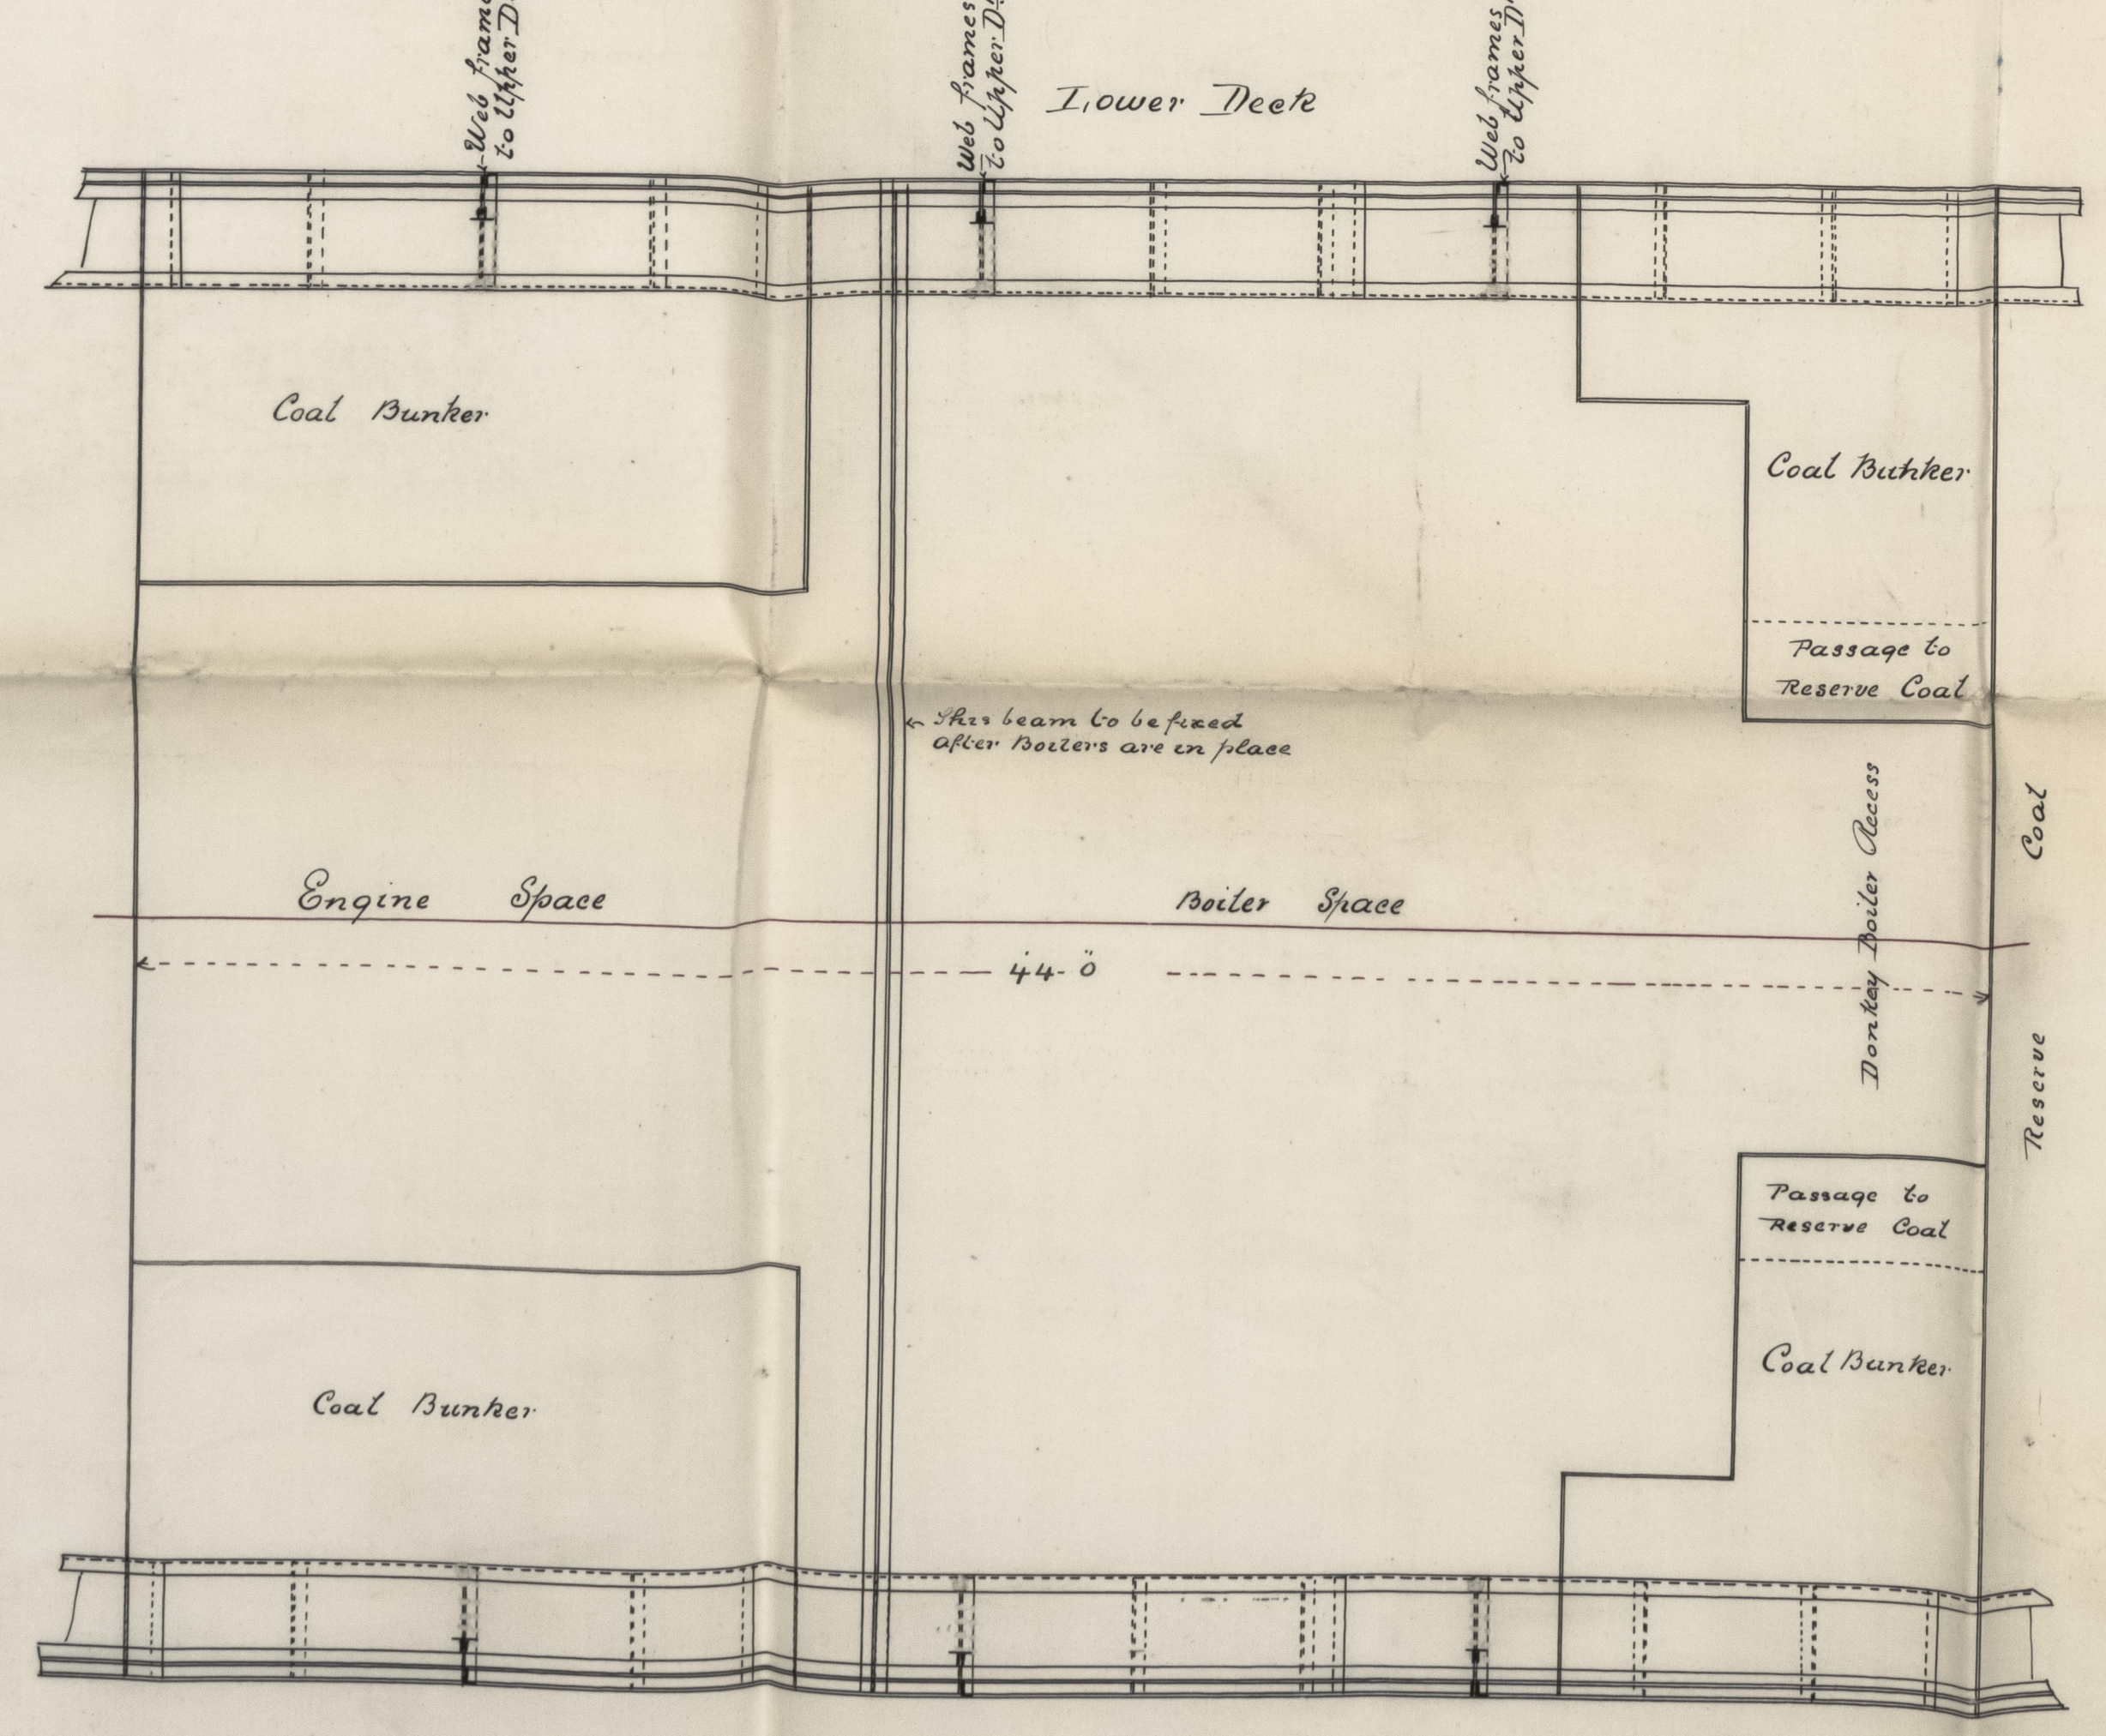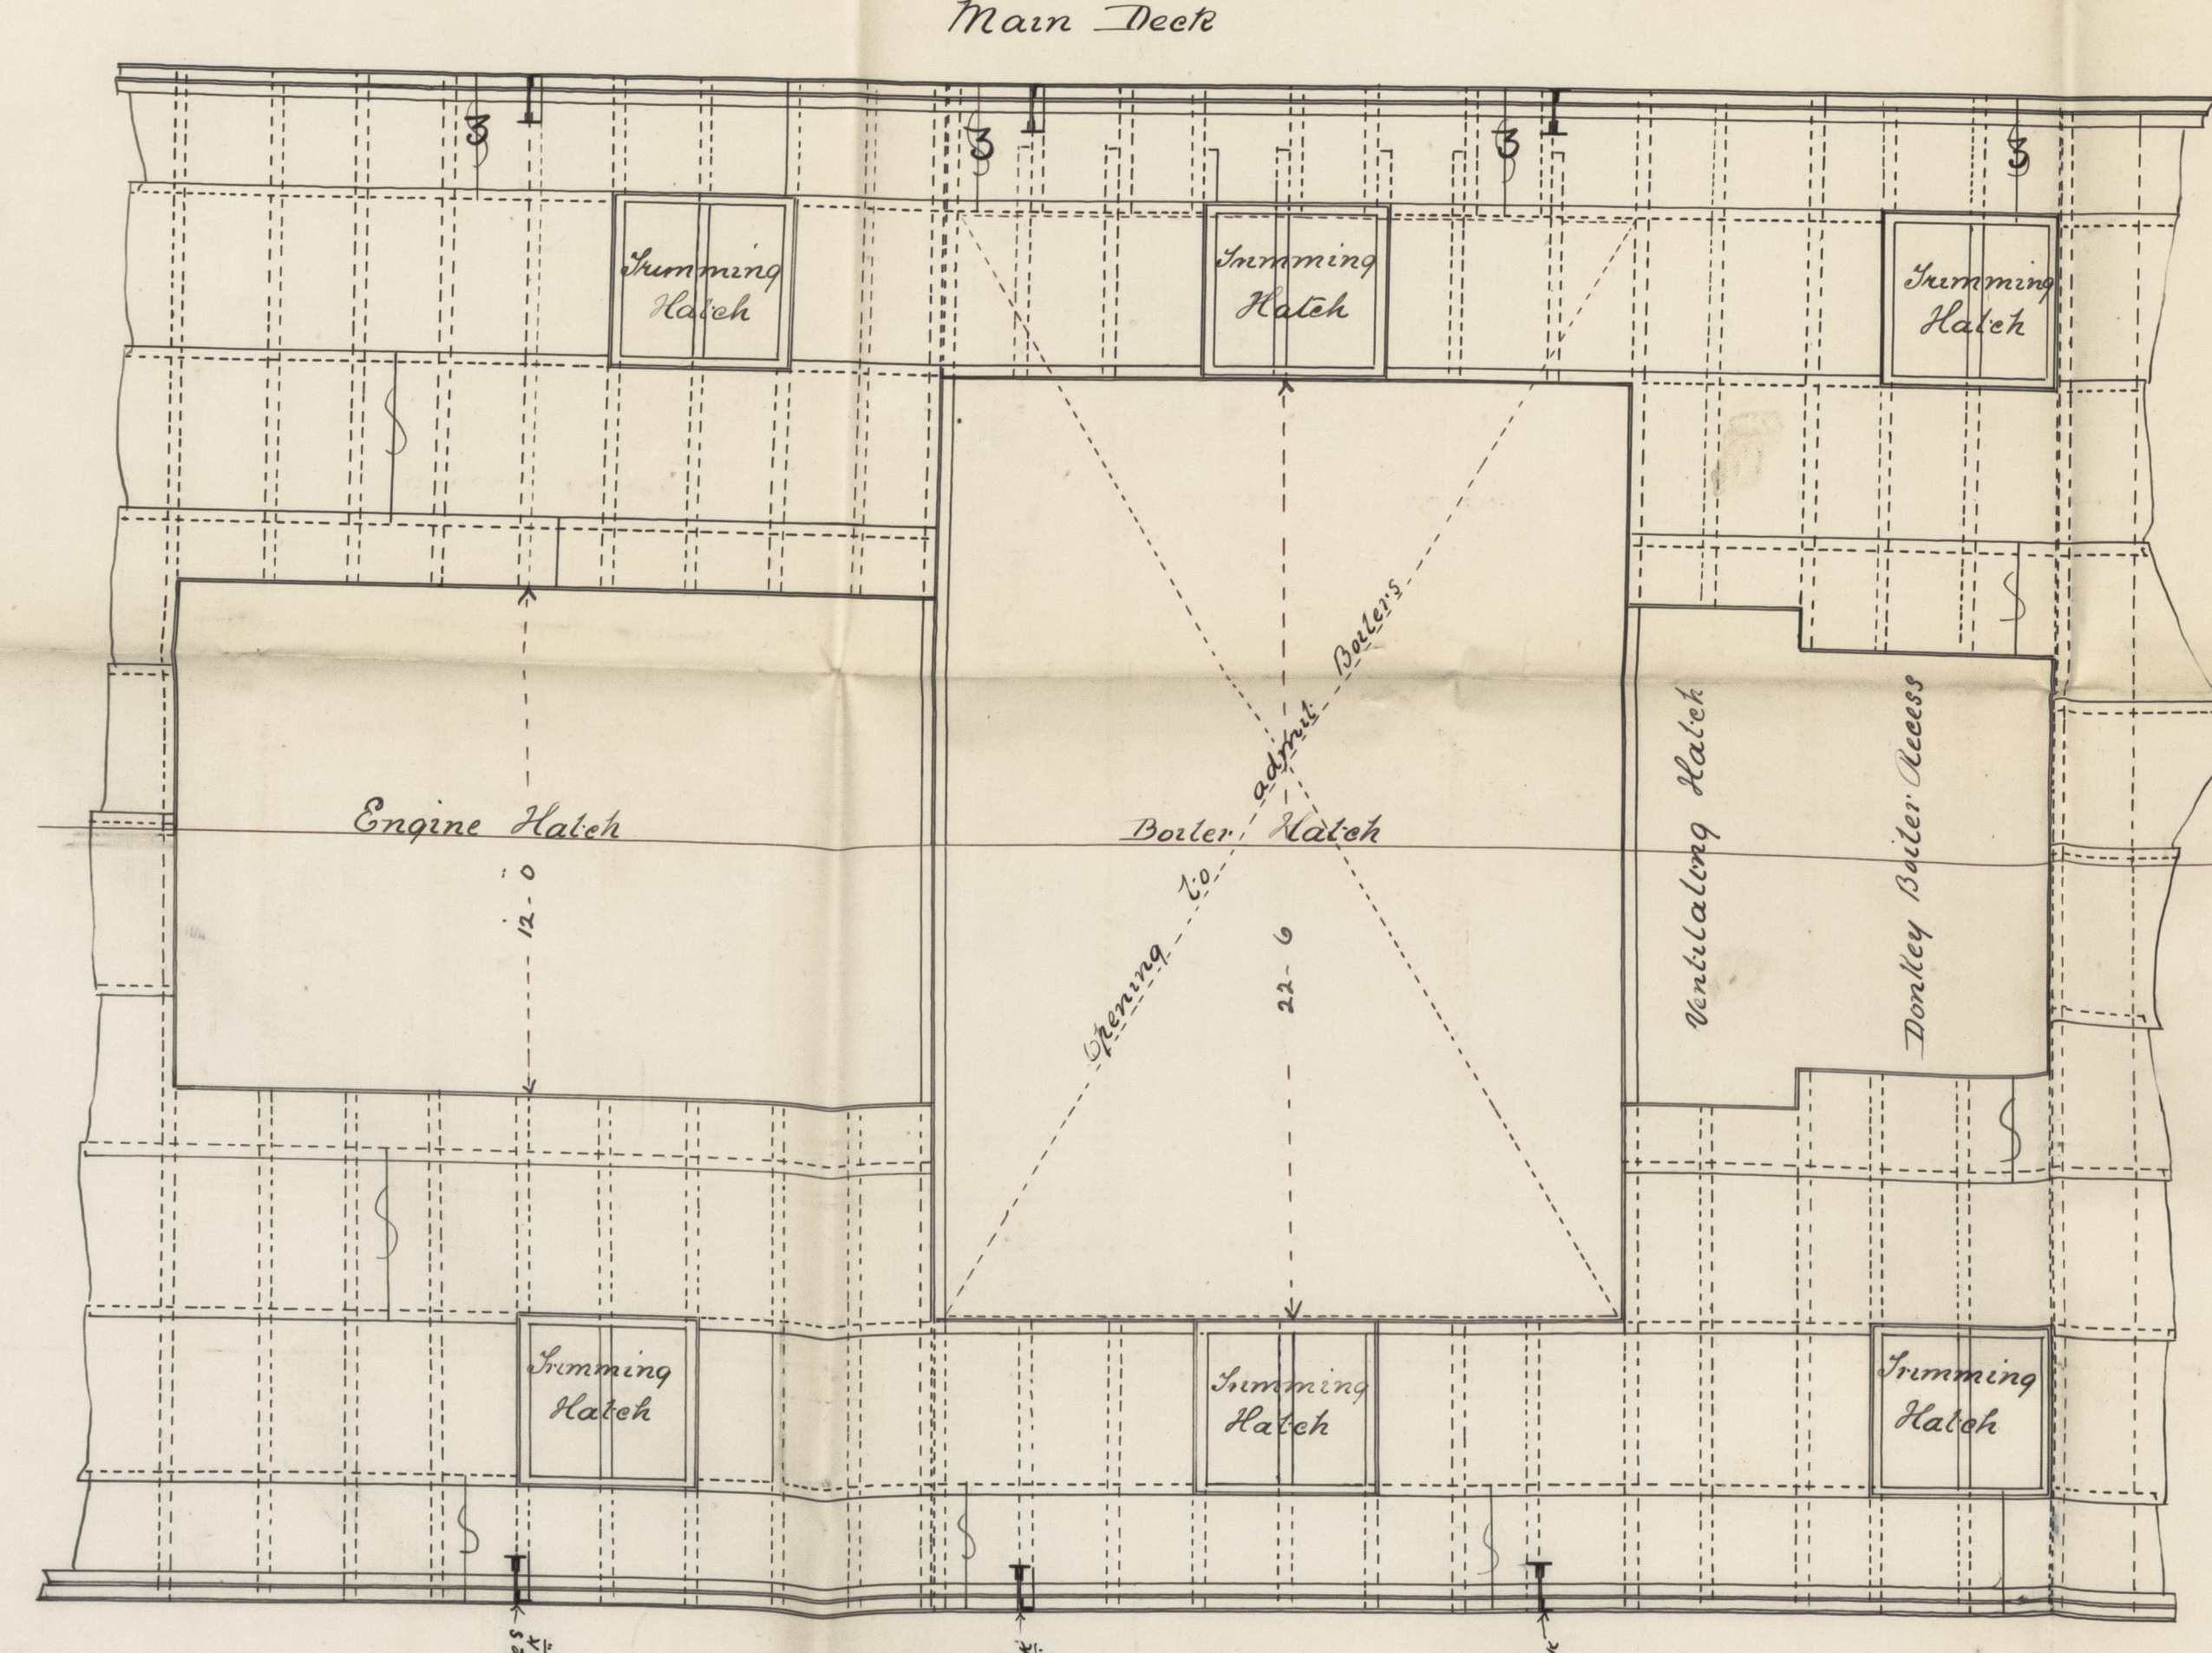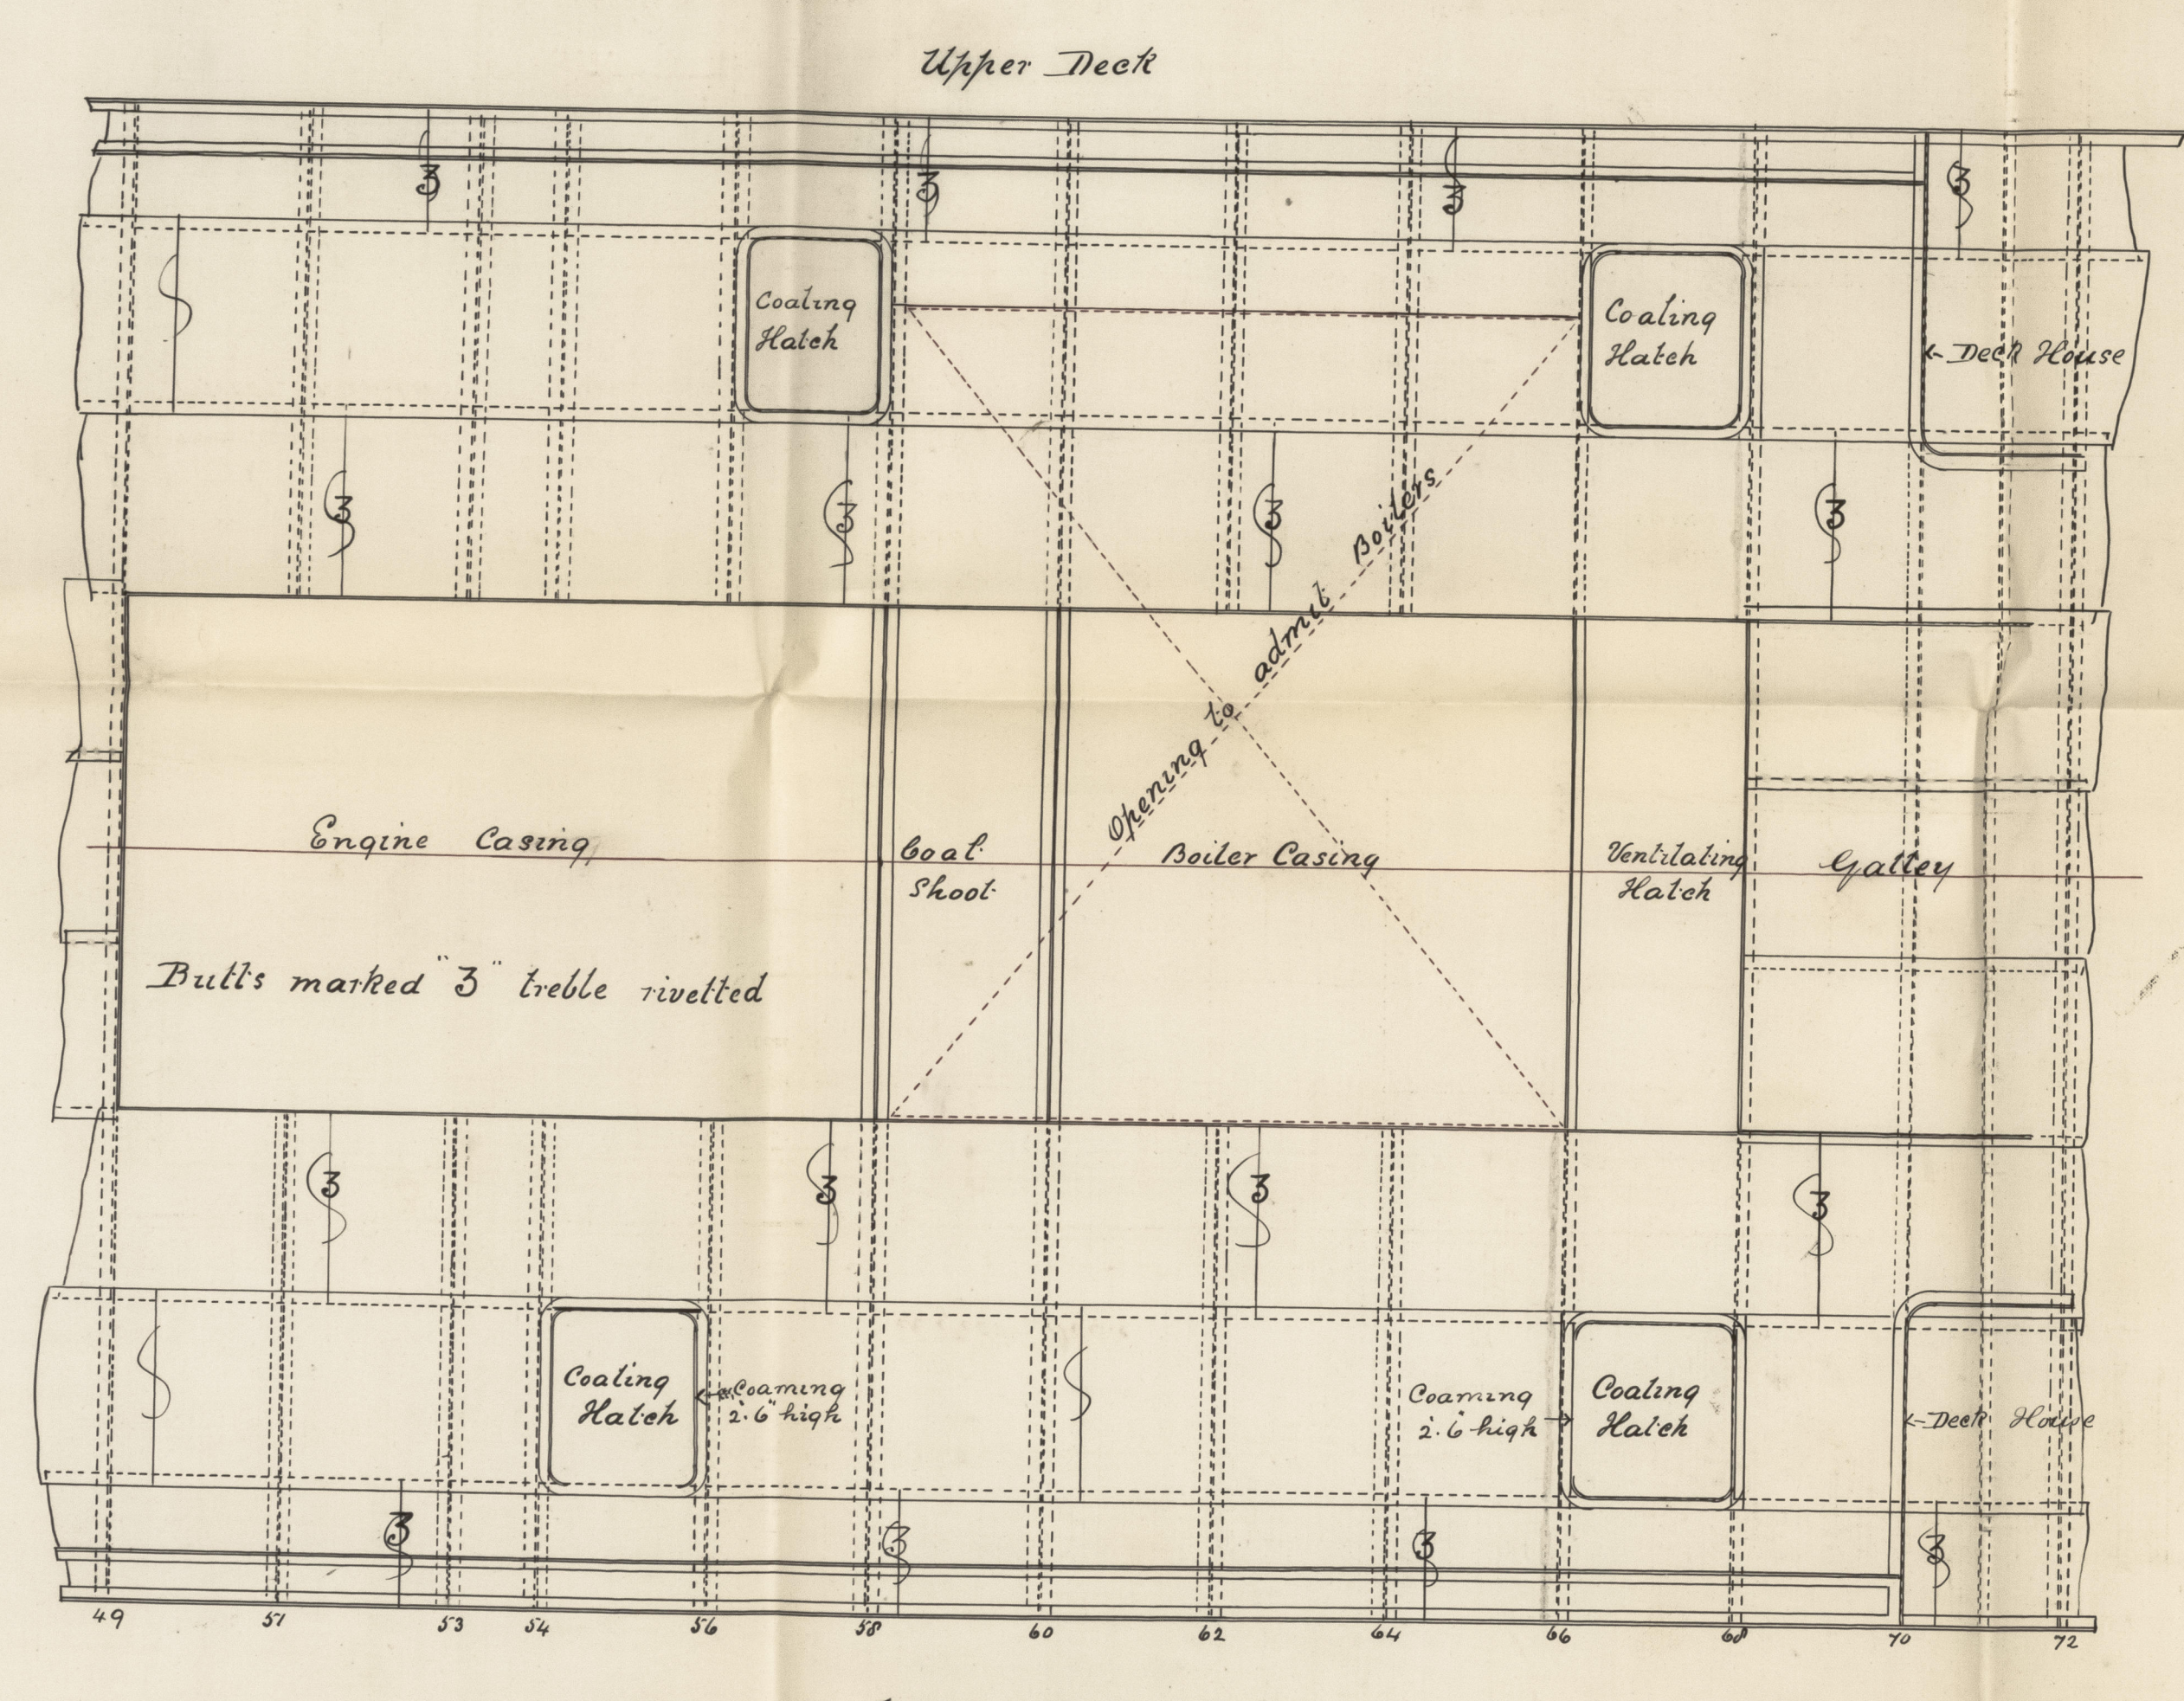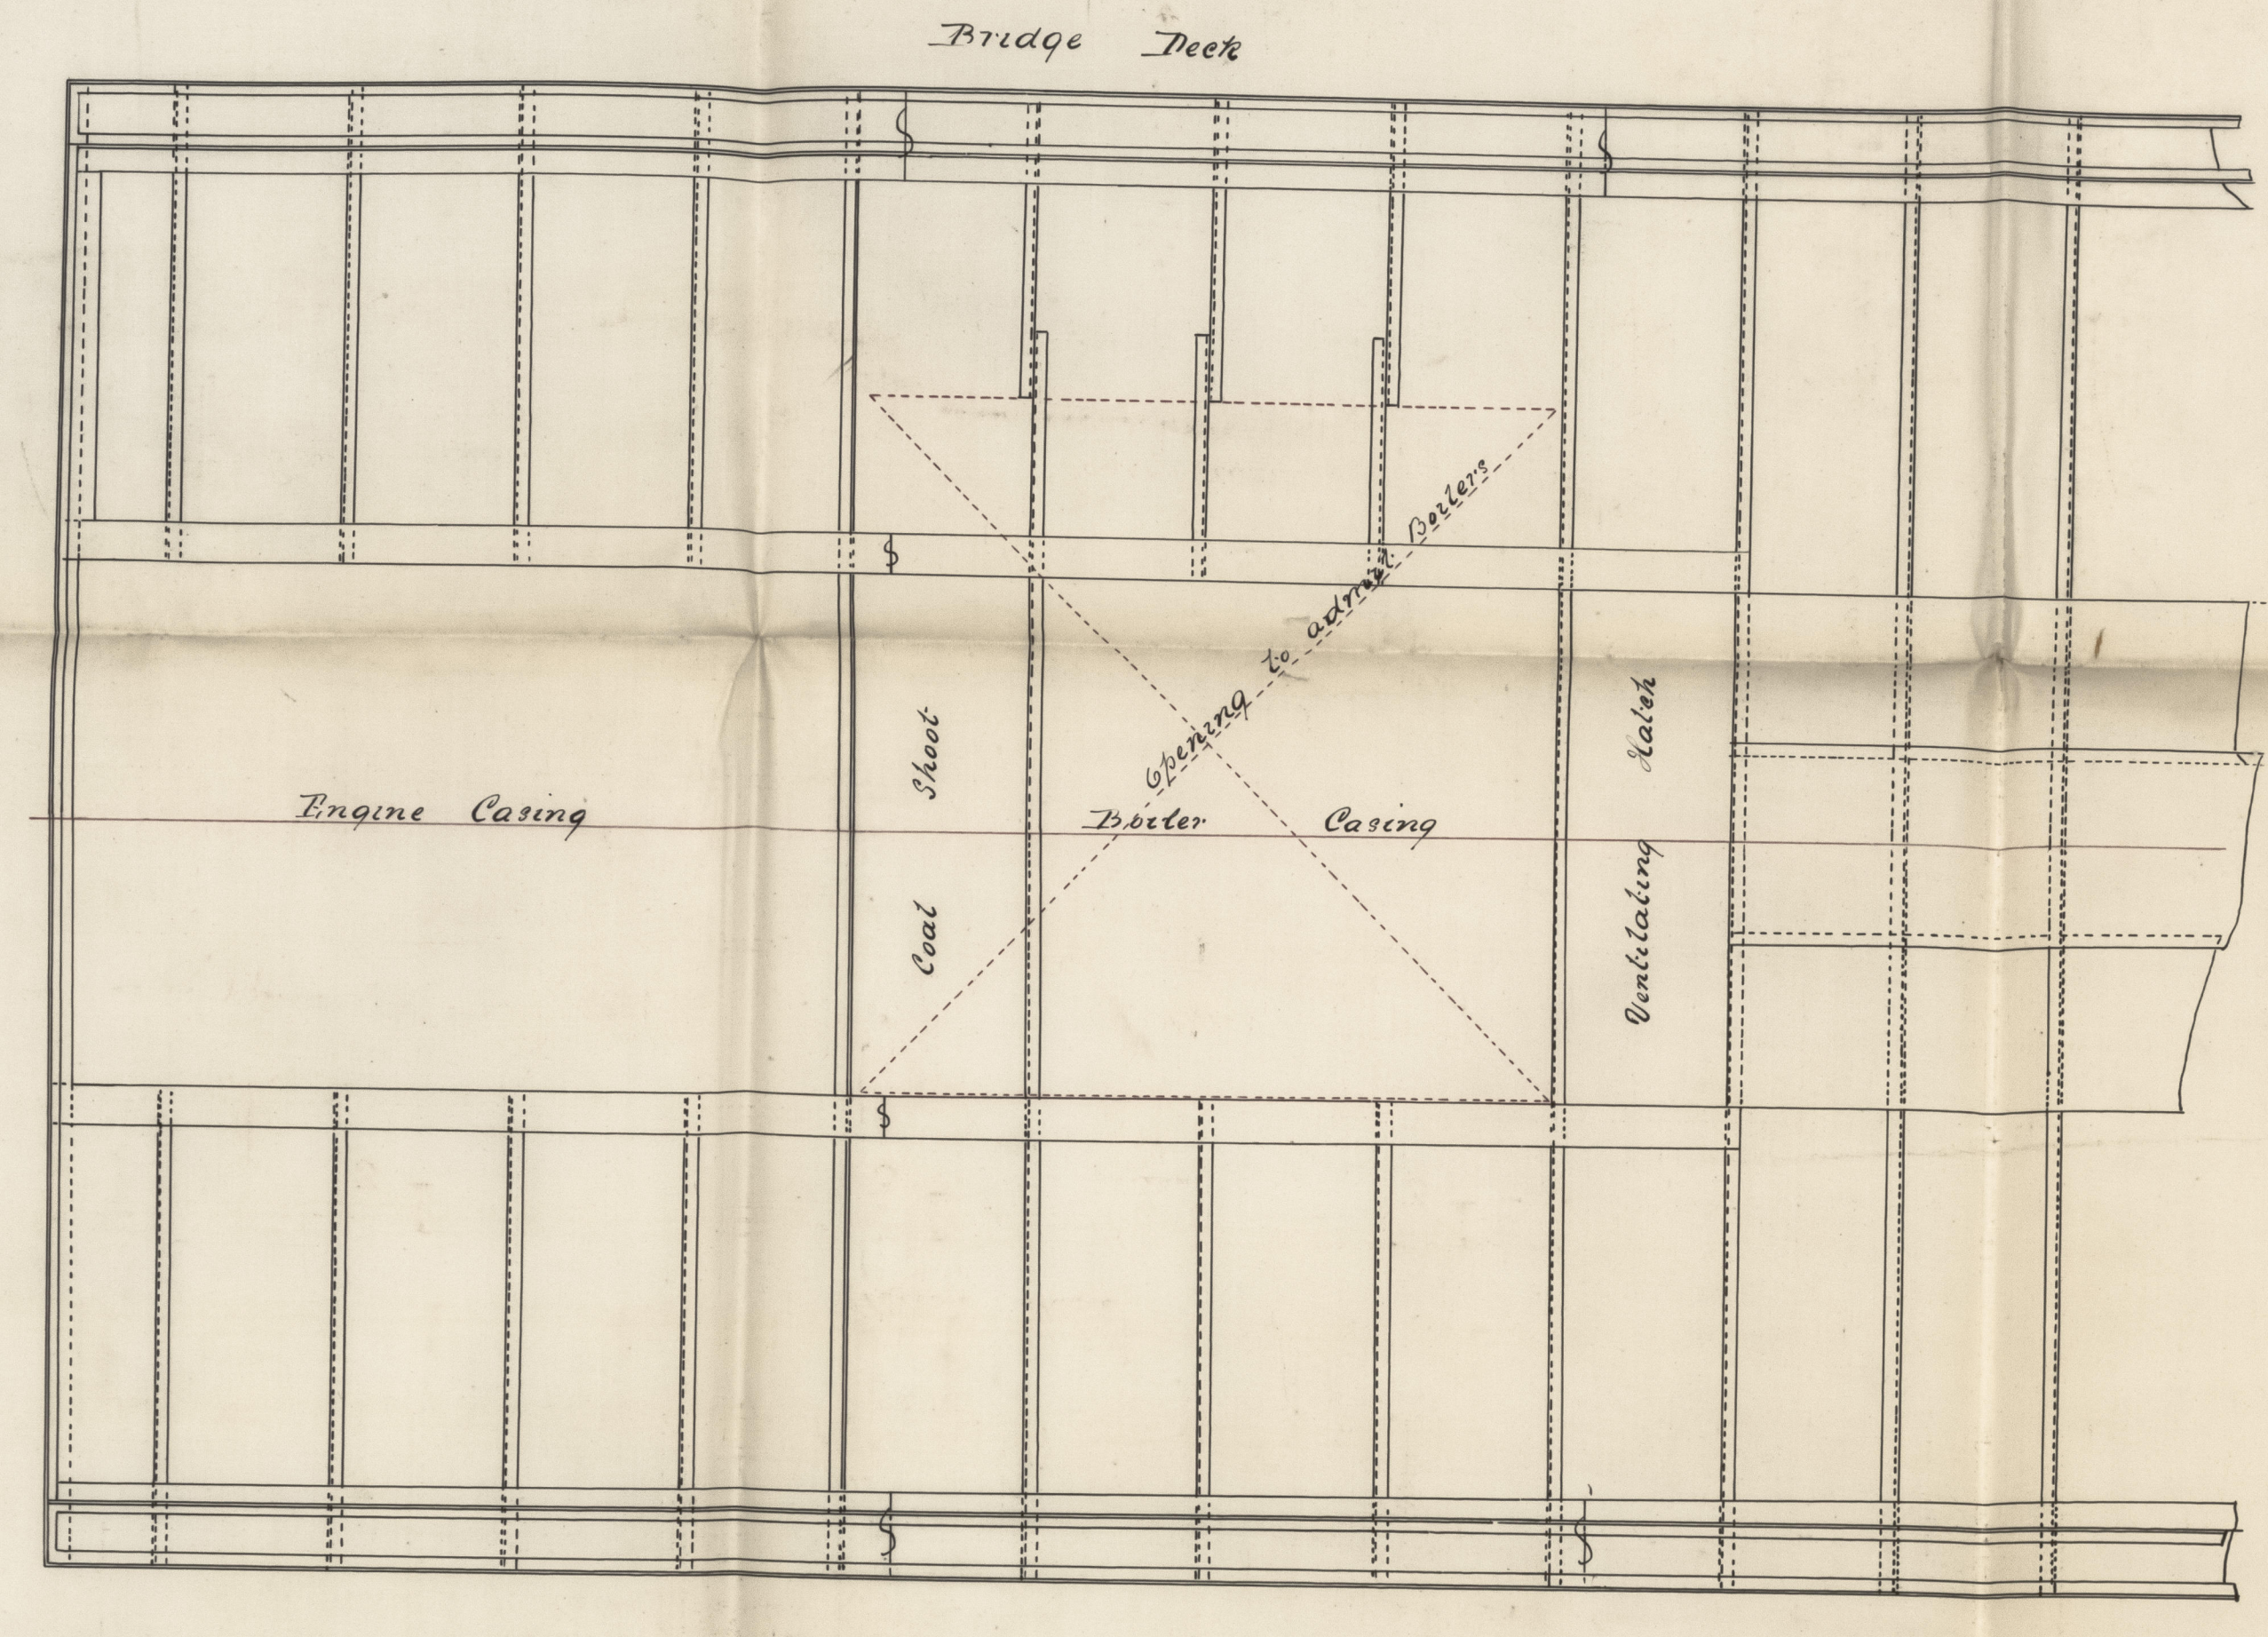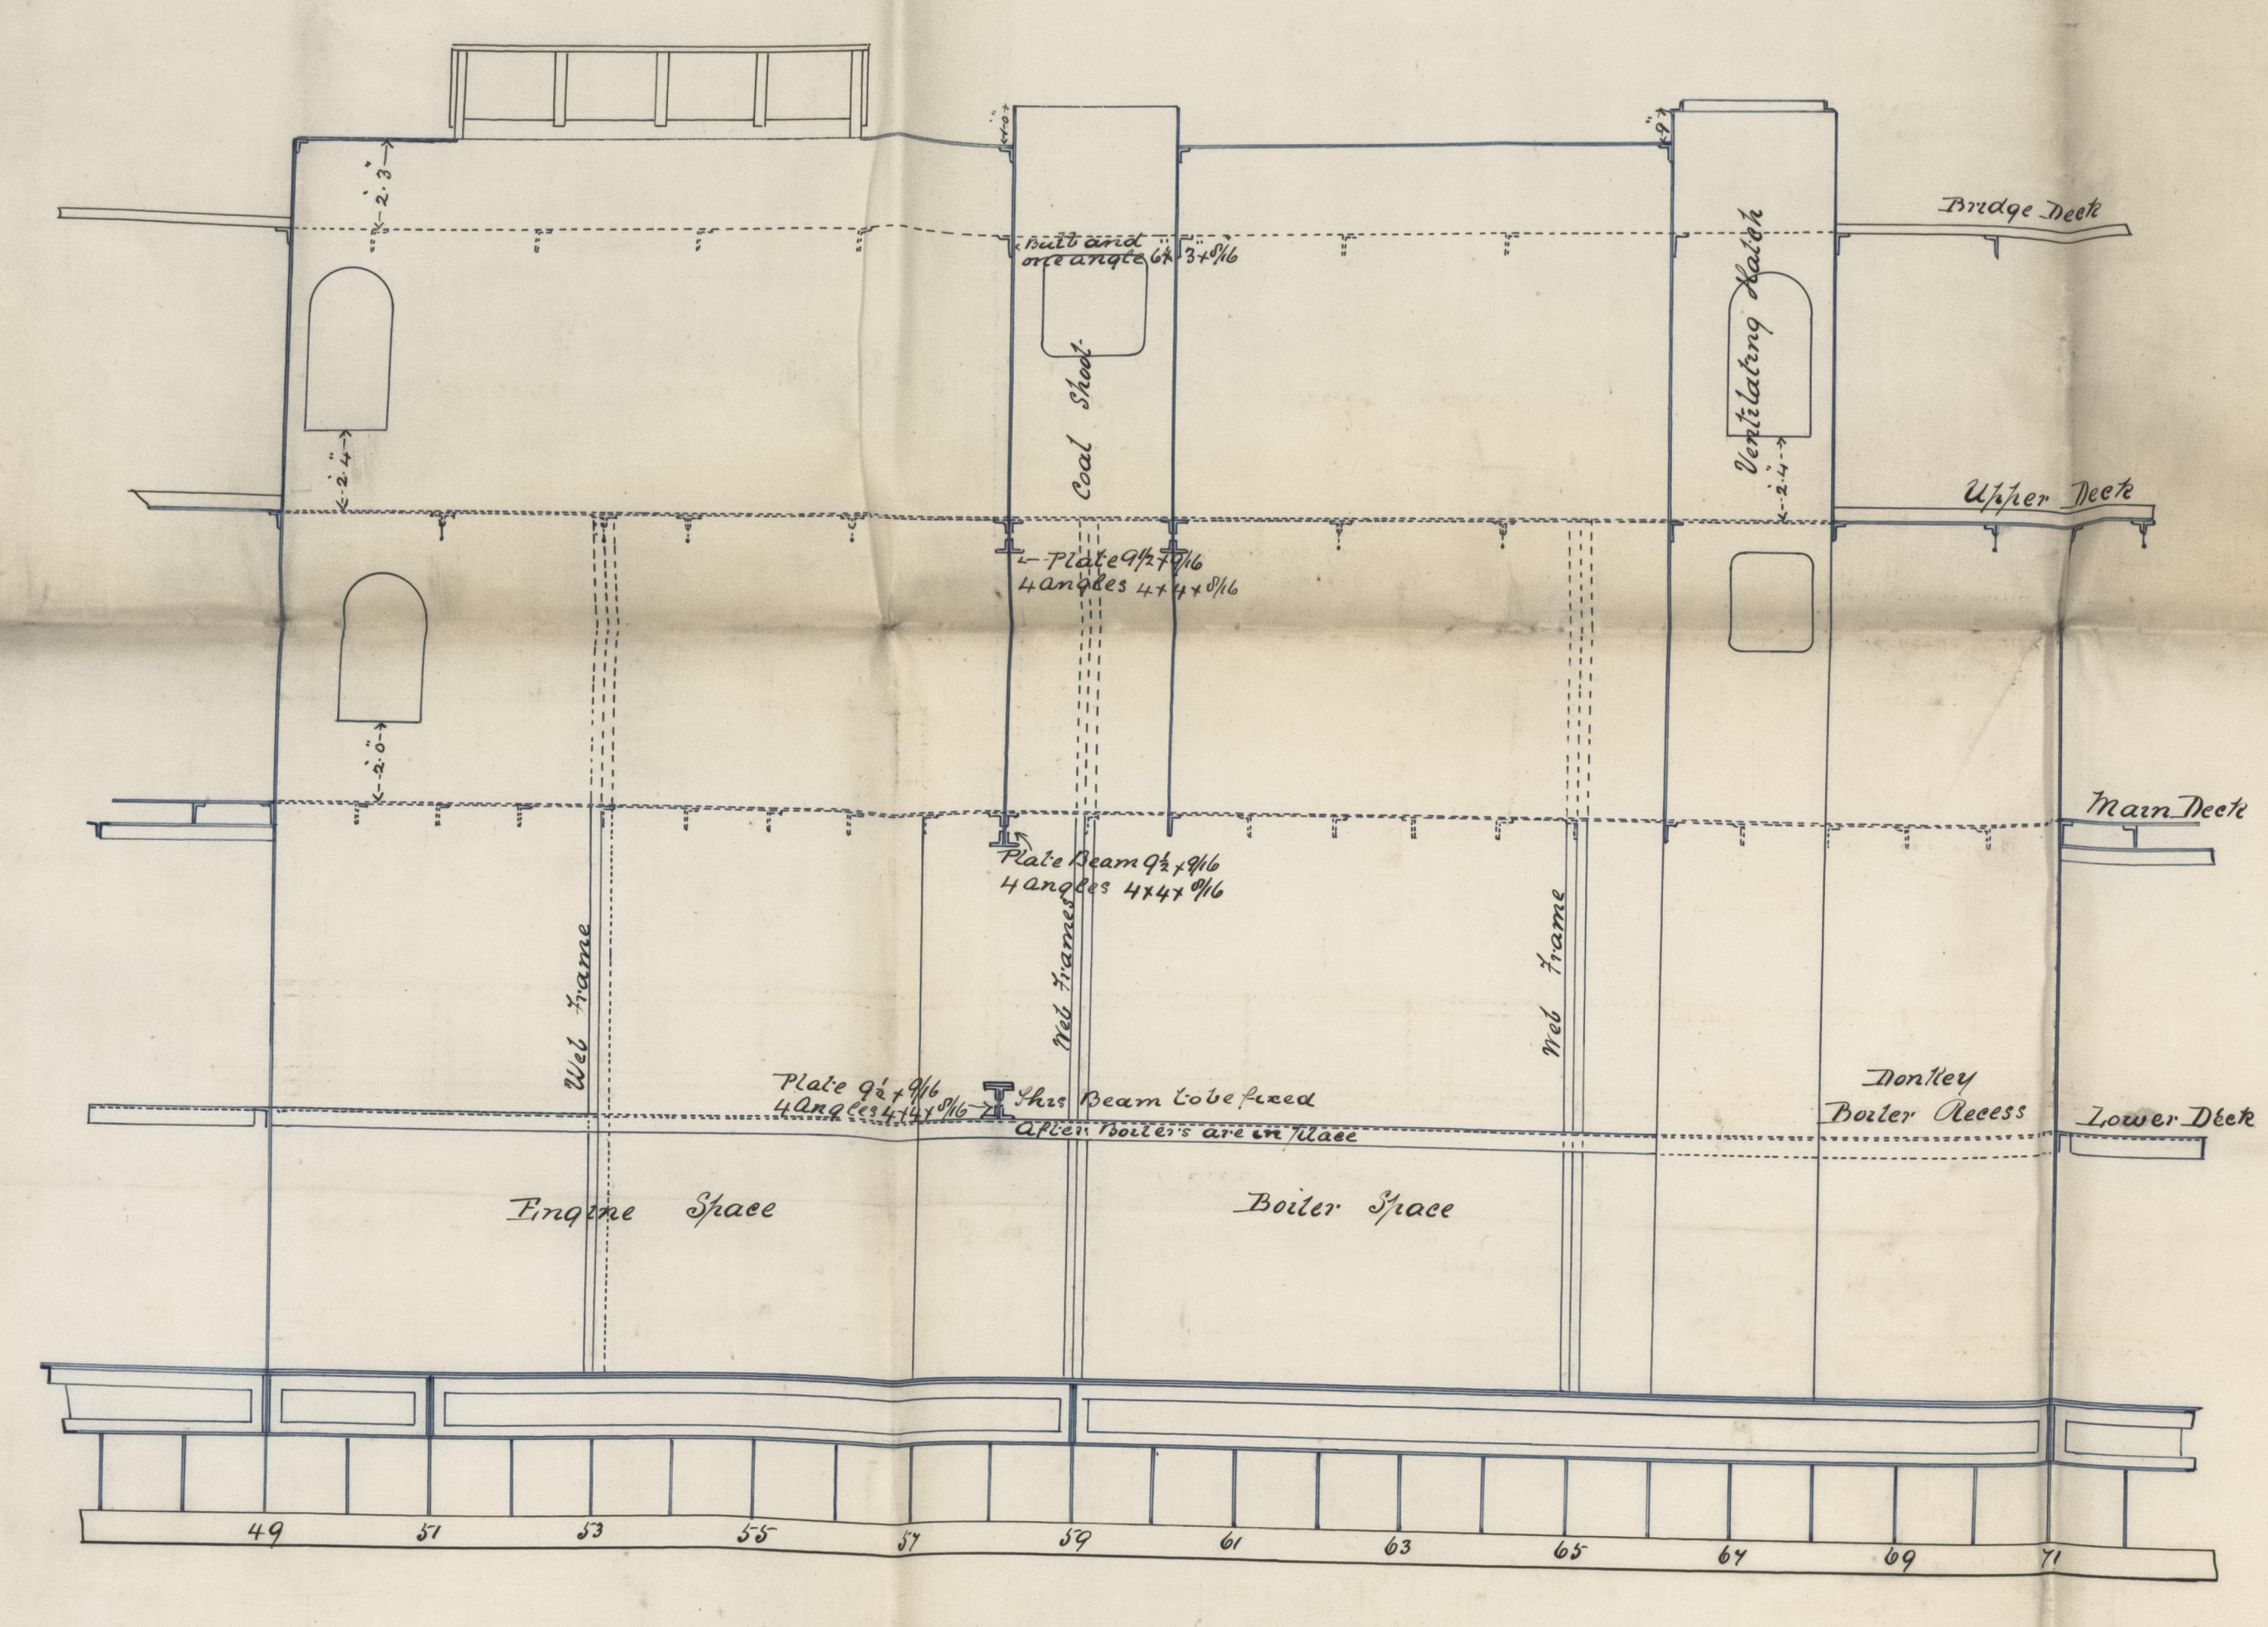

Section through Engine Room

Scale 1/4 Inch = one Foot

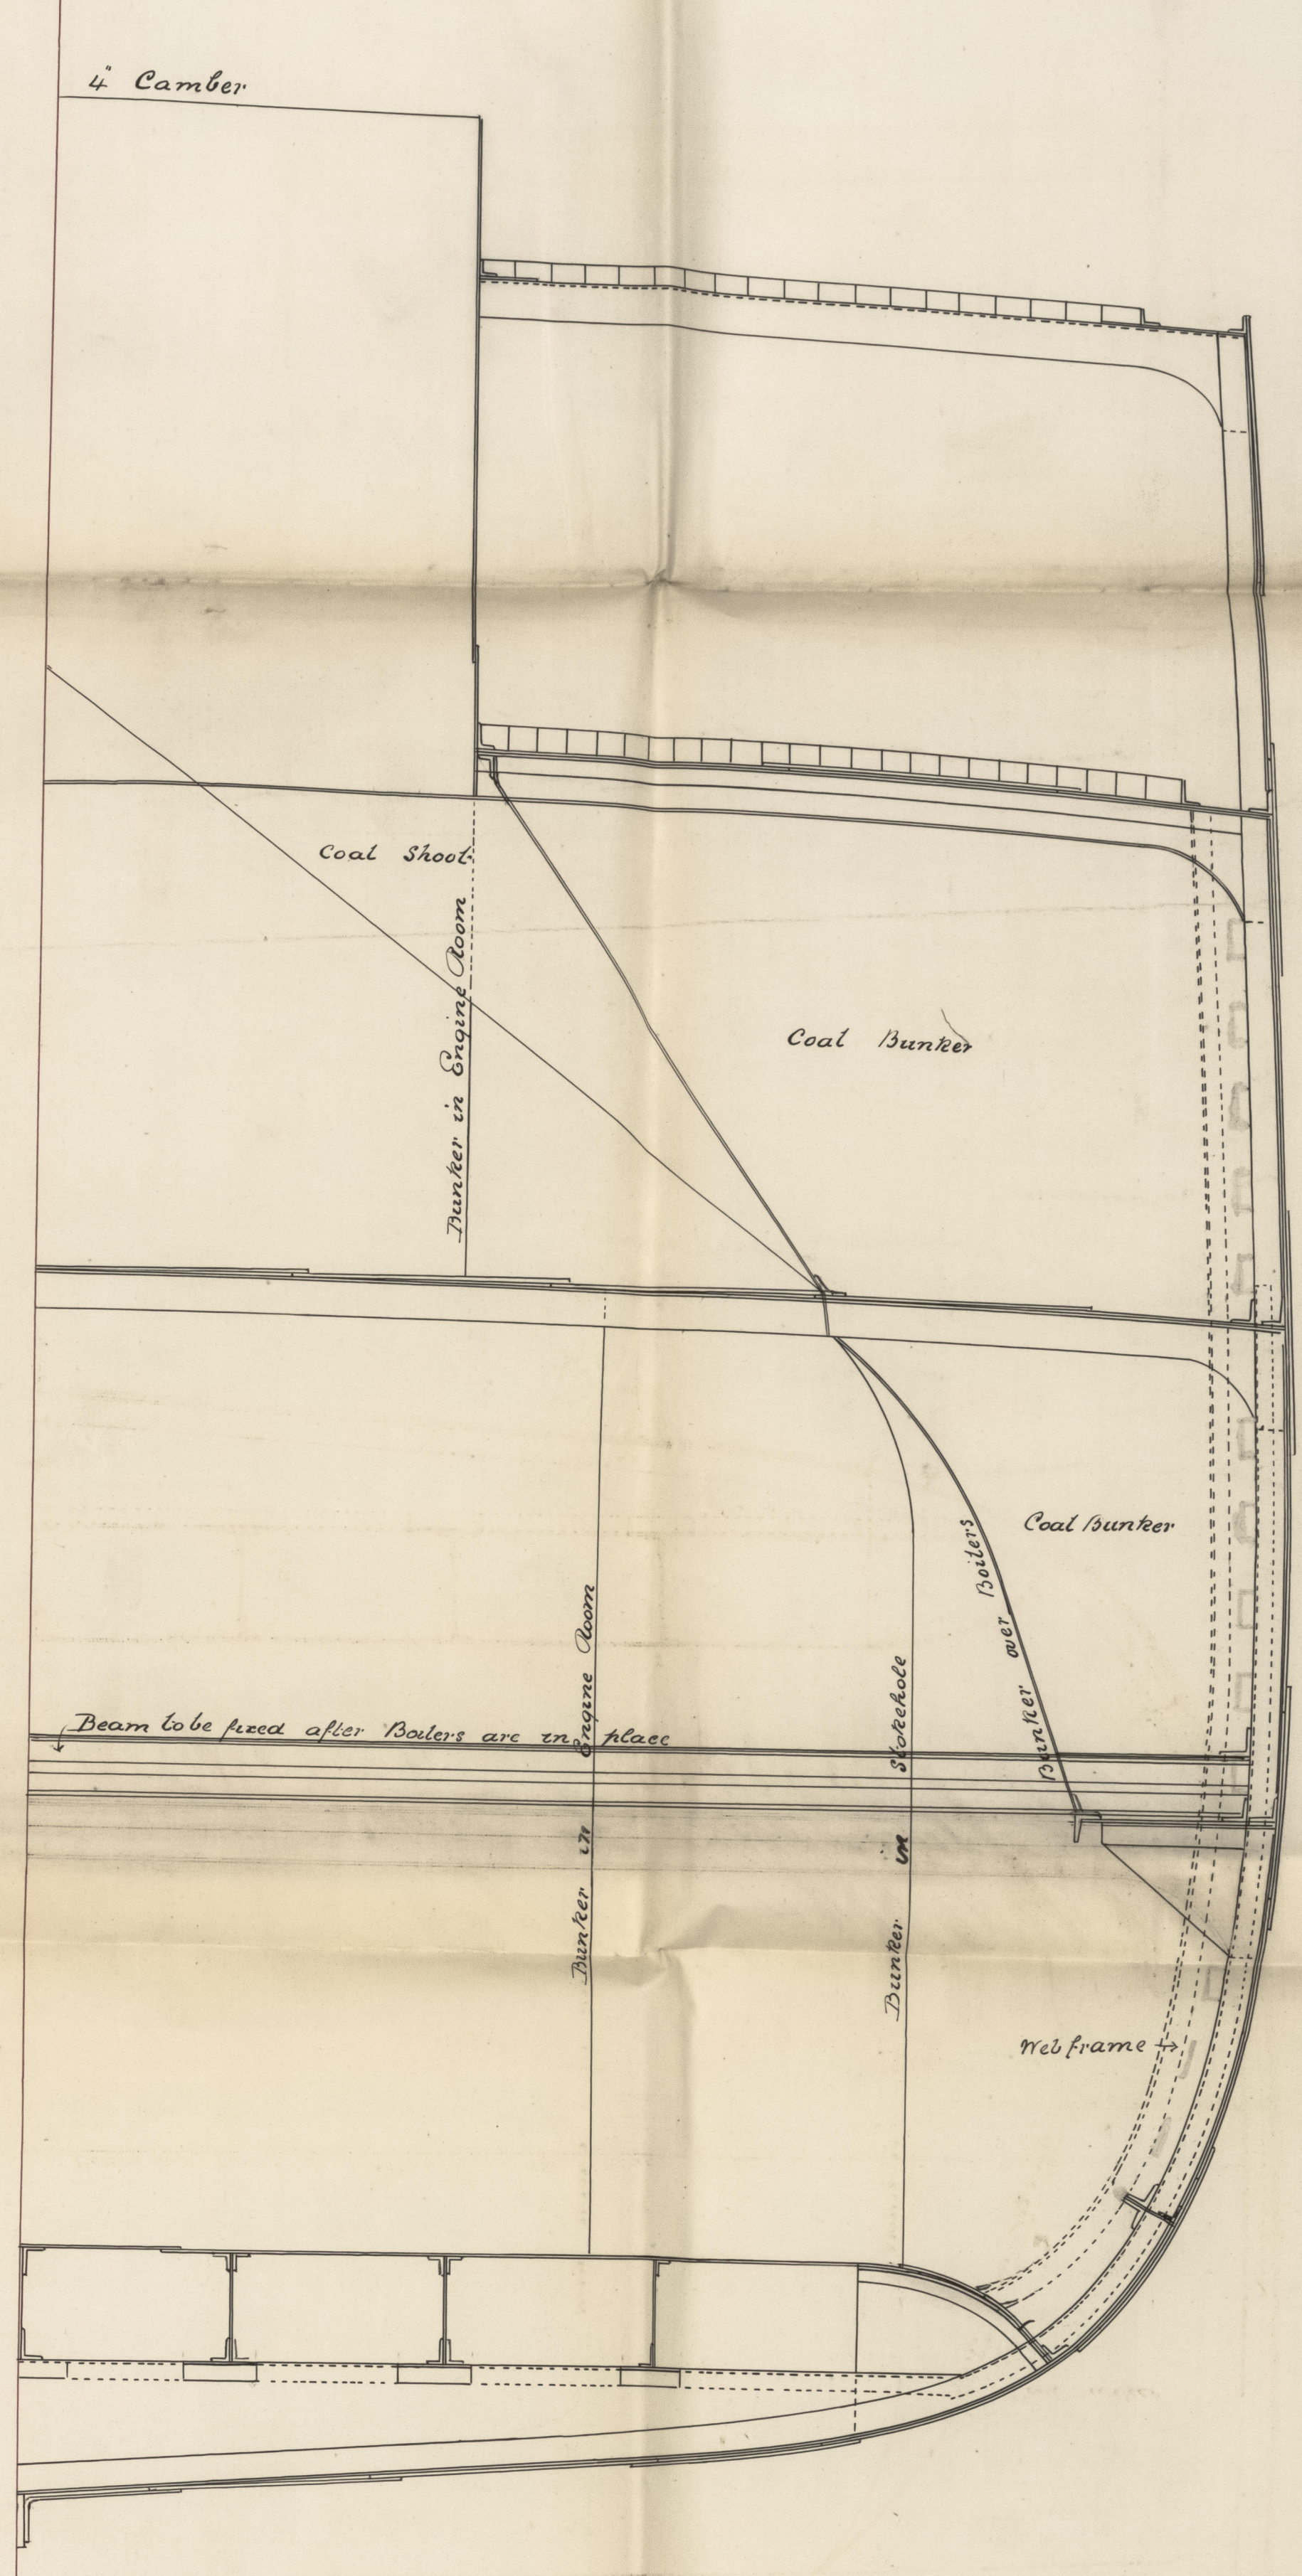

258/80

NWCTT-0255

NWC777-0255



OF ENGINE ROOM

2.2 "Perry" 1884

No 51

Deck - one foot

Plan No 4



© 2021

Lloyd's Register
Foundation