
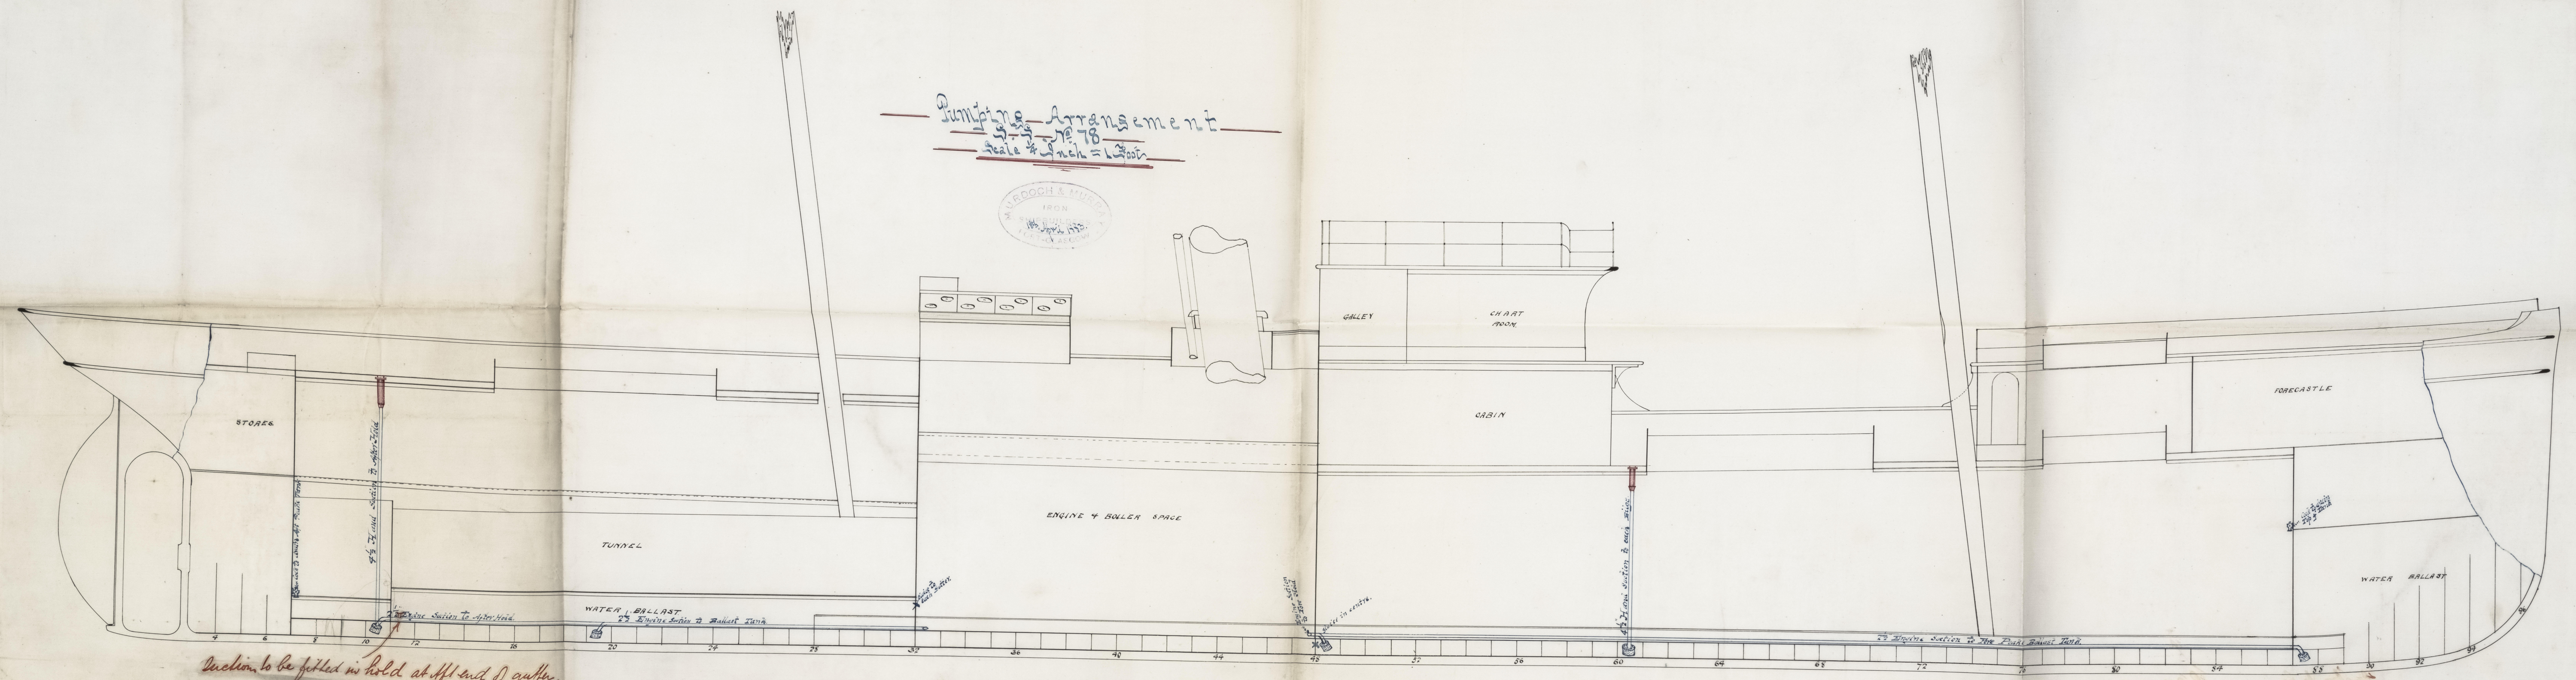


RECEIVED MAY 1888

Pumping Arrangement
Scale 1/4 inch = 1 foot

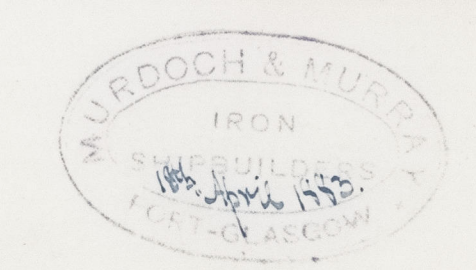

Section to be fitted in hold at aft end of galley.

NWCT77-0259