



S.S. "Bracadale" No. Report No 15588  
S.S. "Guildford" " " " 15964

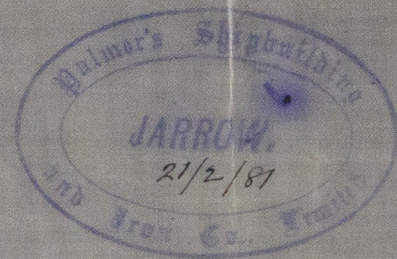

S.S. No 449 & 462  
Section through Ballast Tank  
Scale  $\frac{3}{4}$ " inch = 1 foot

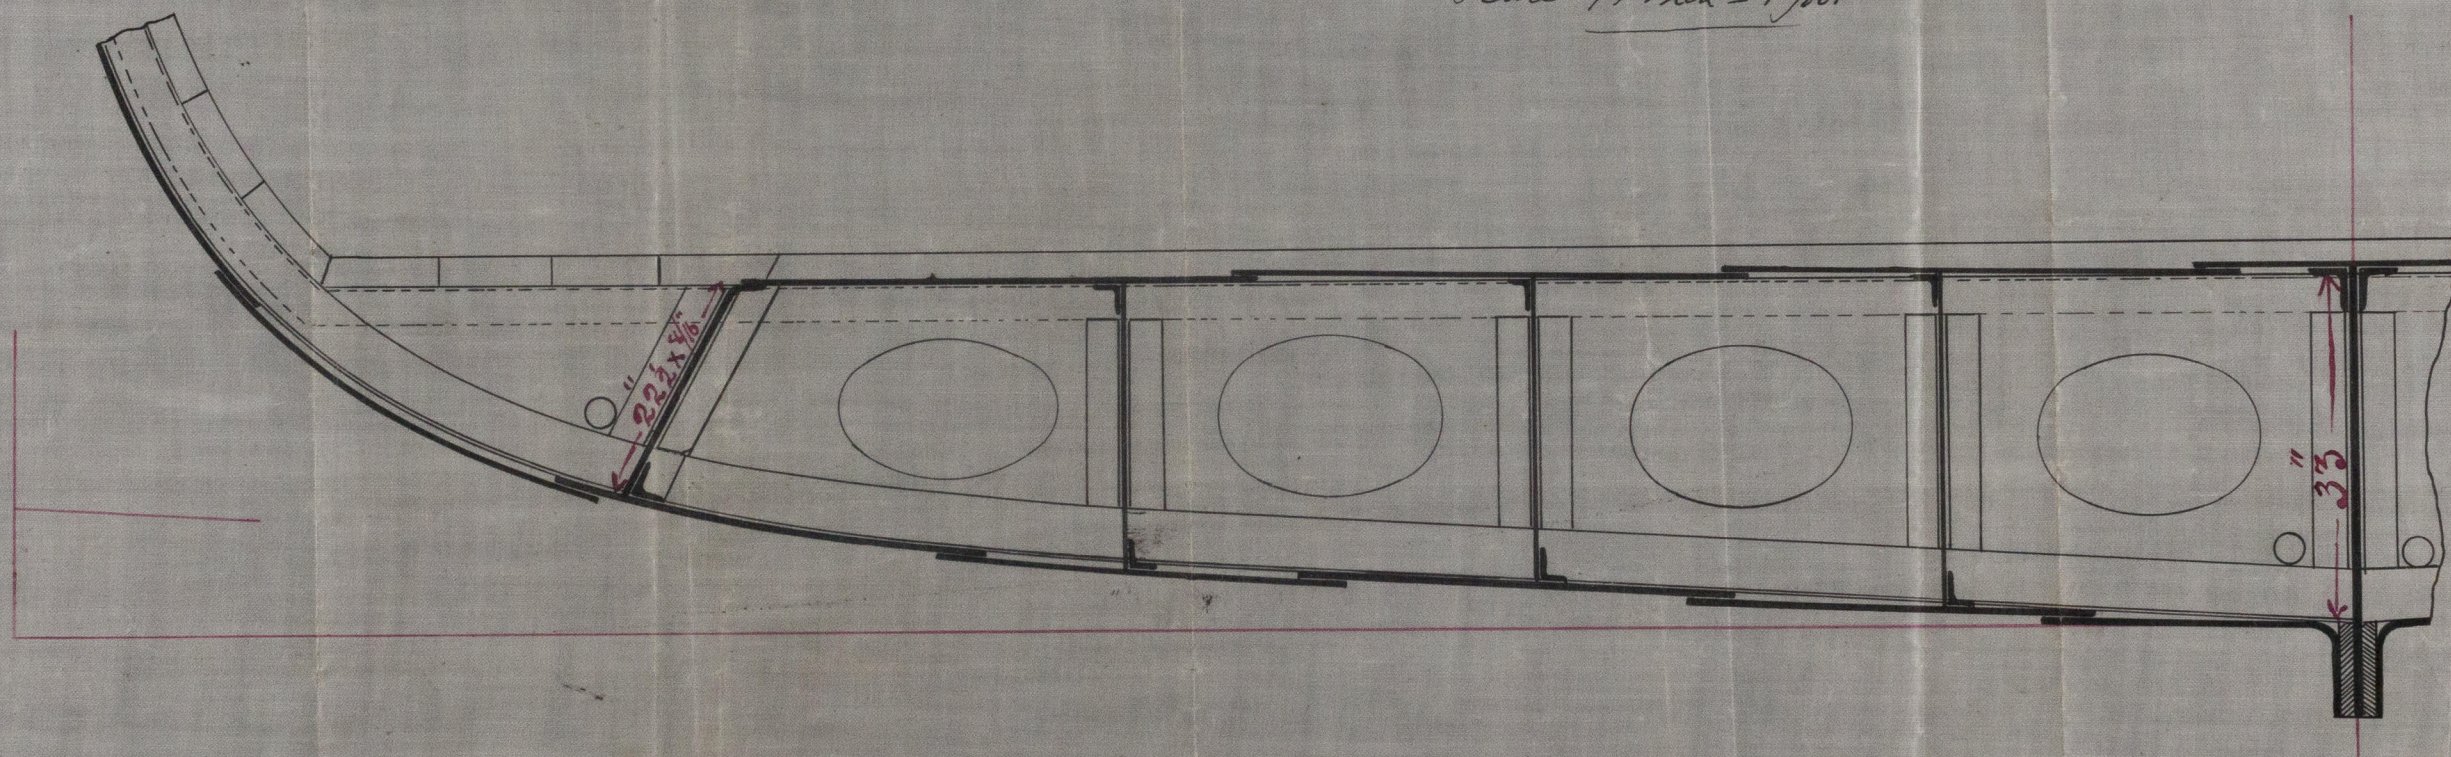

*L.C.S.*  
24/2/81

Lloyd's Register  
No 778-0270