



S.S. "Borneo" Invc. Report No 15804

Arrangement of Suctions No 1120.

Messrs Campbell, Mackintosh & Bowsteads, No 2 S.S.

Scale $\frac{3}{8}$ " = 1 foot

14.12.81

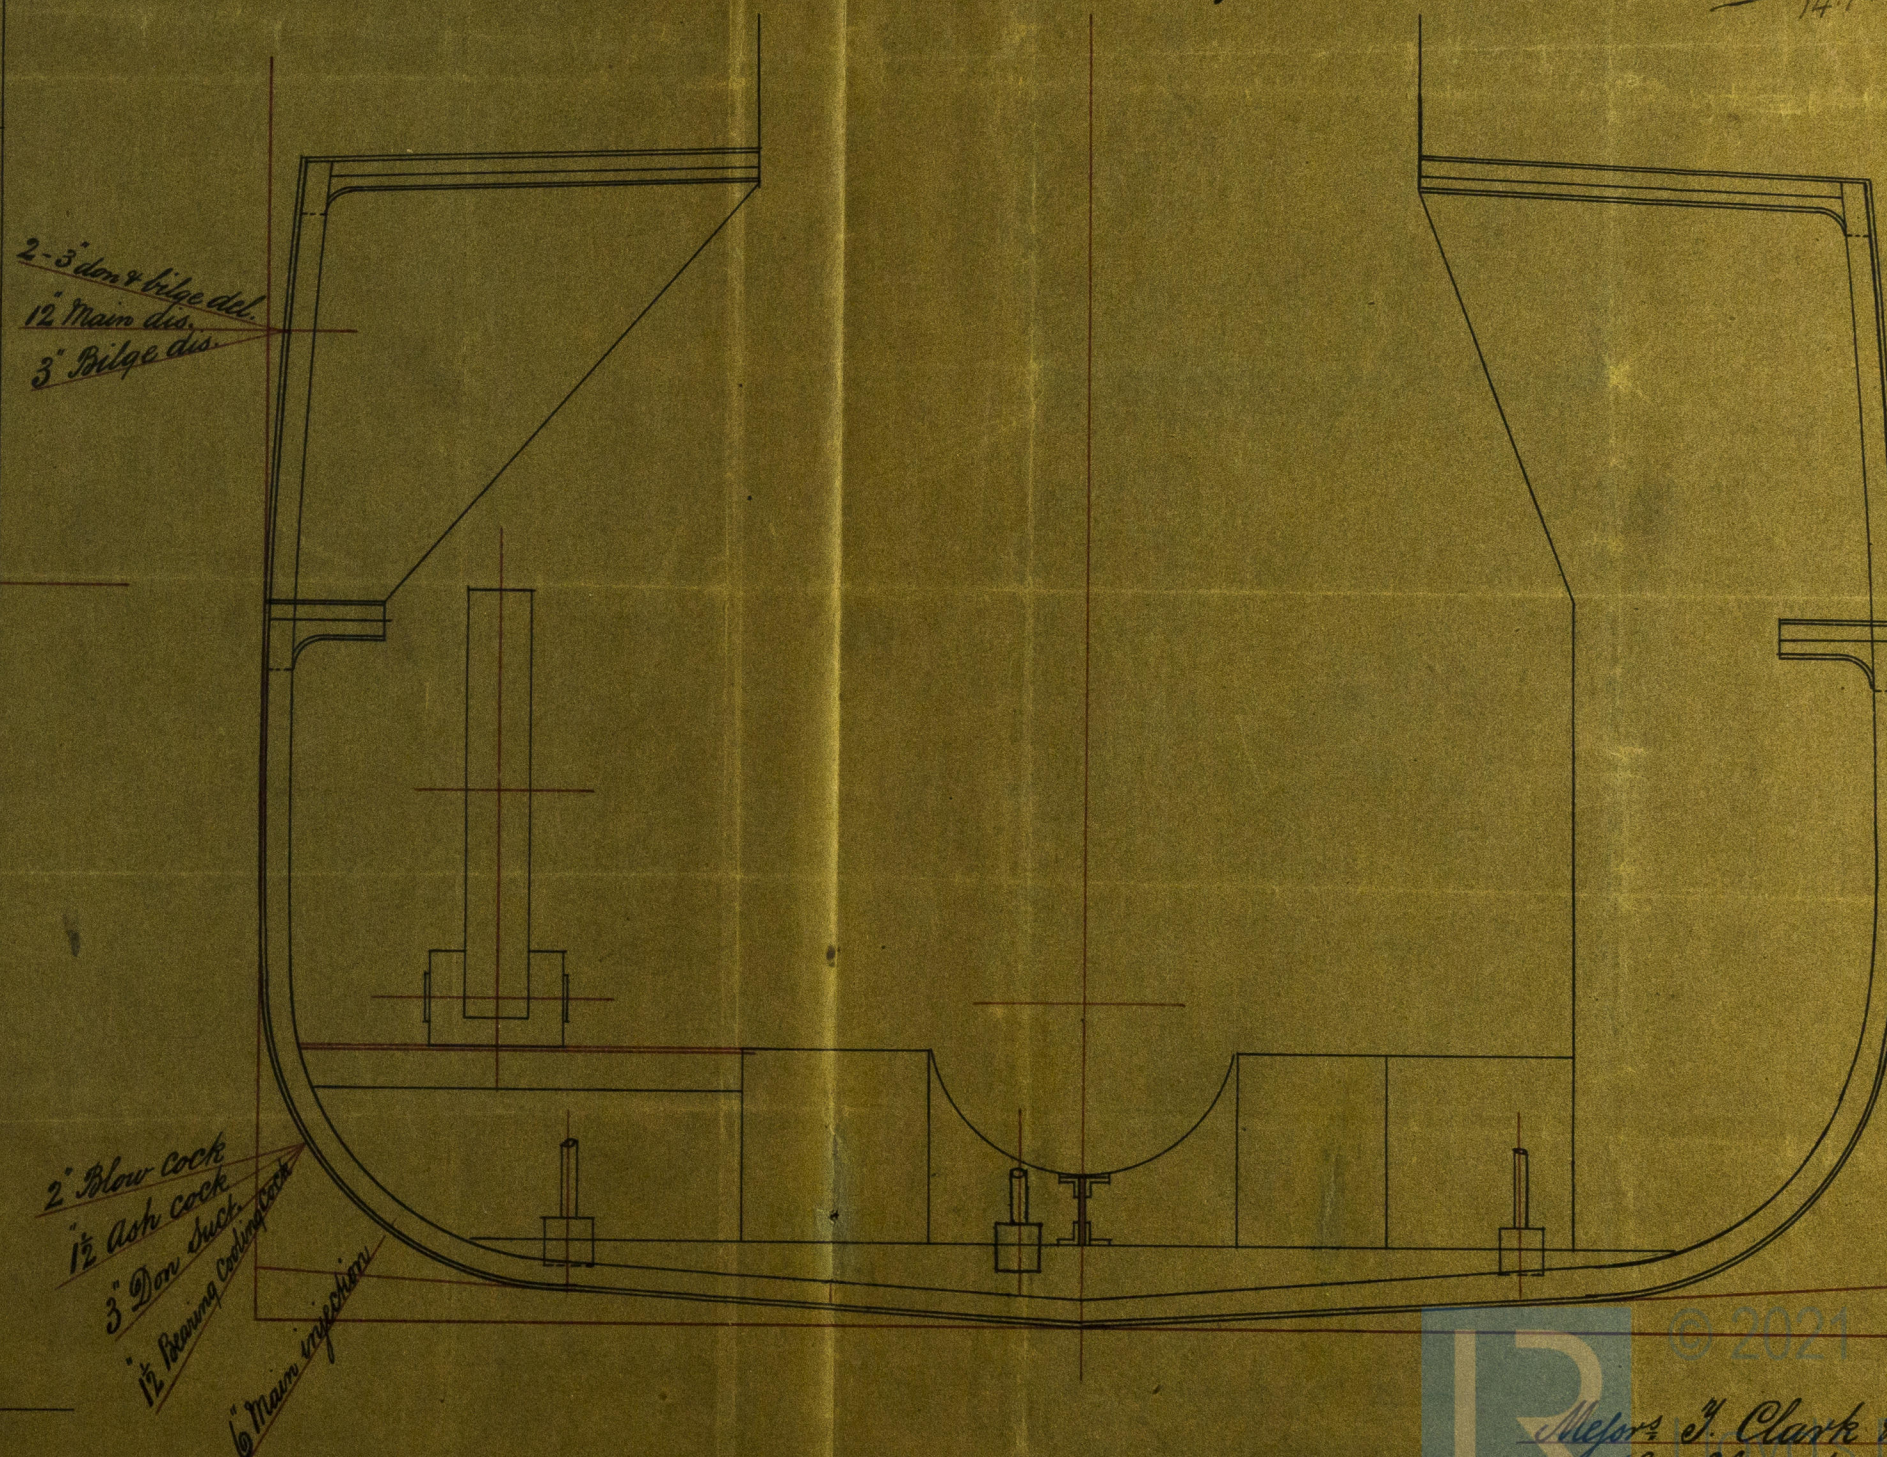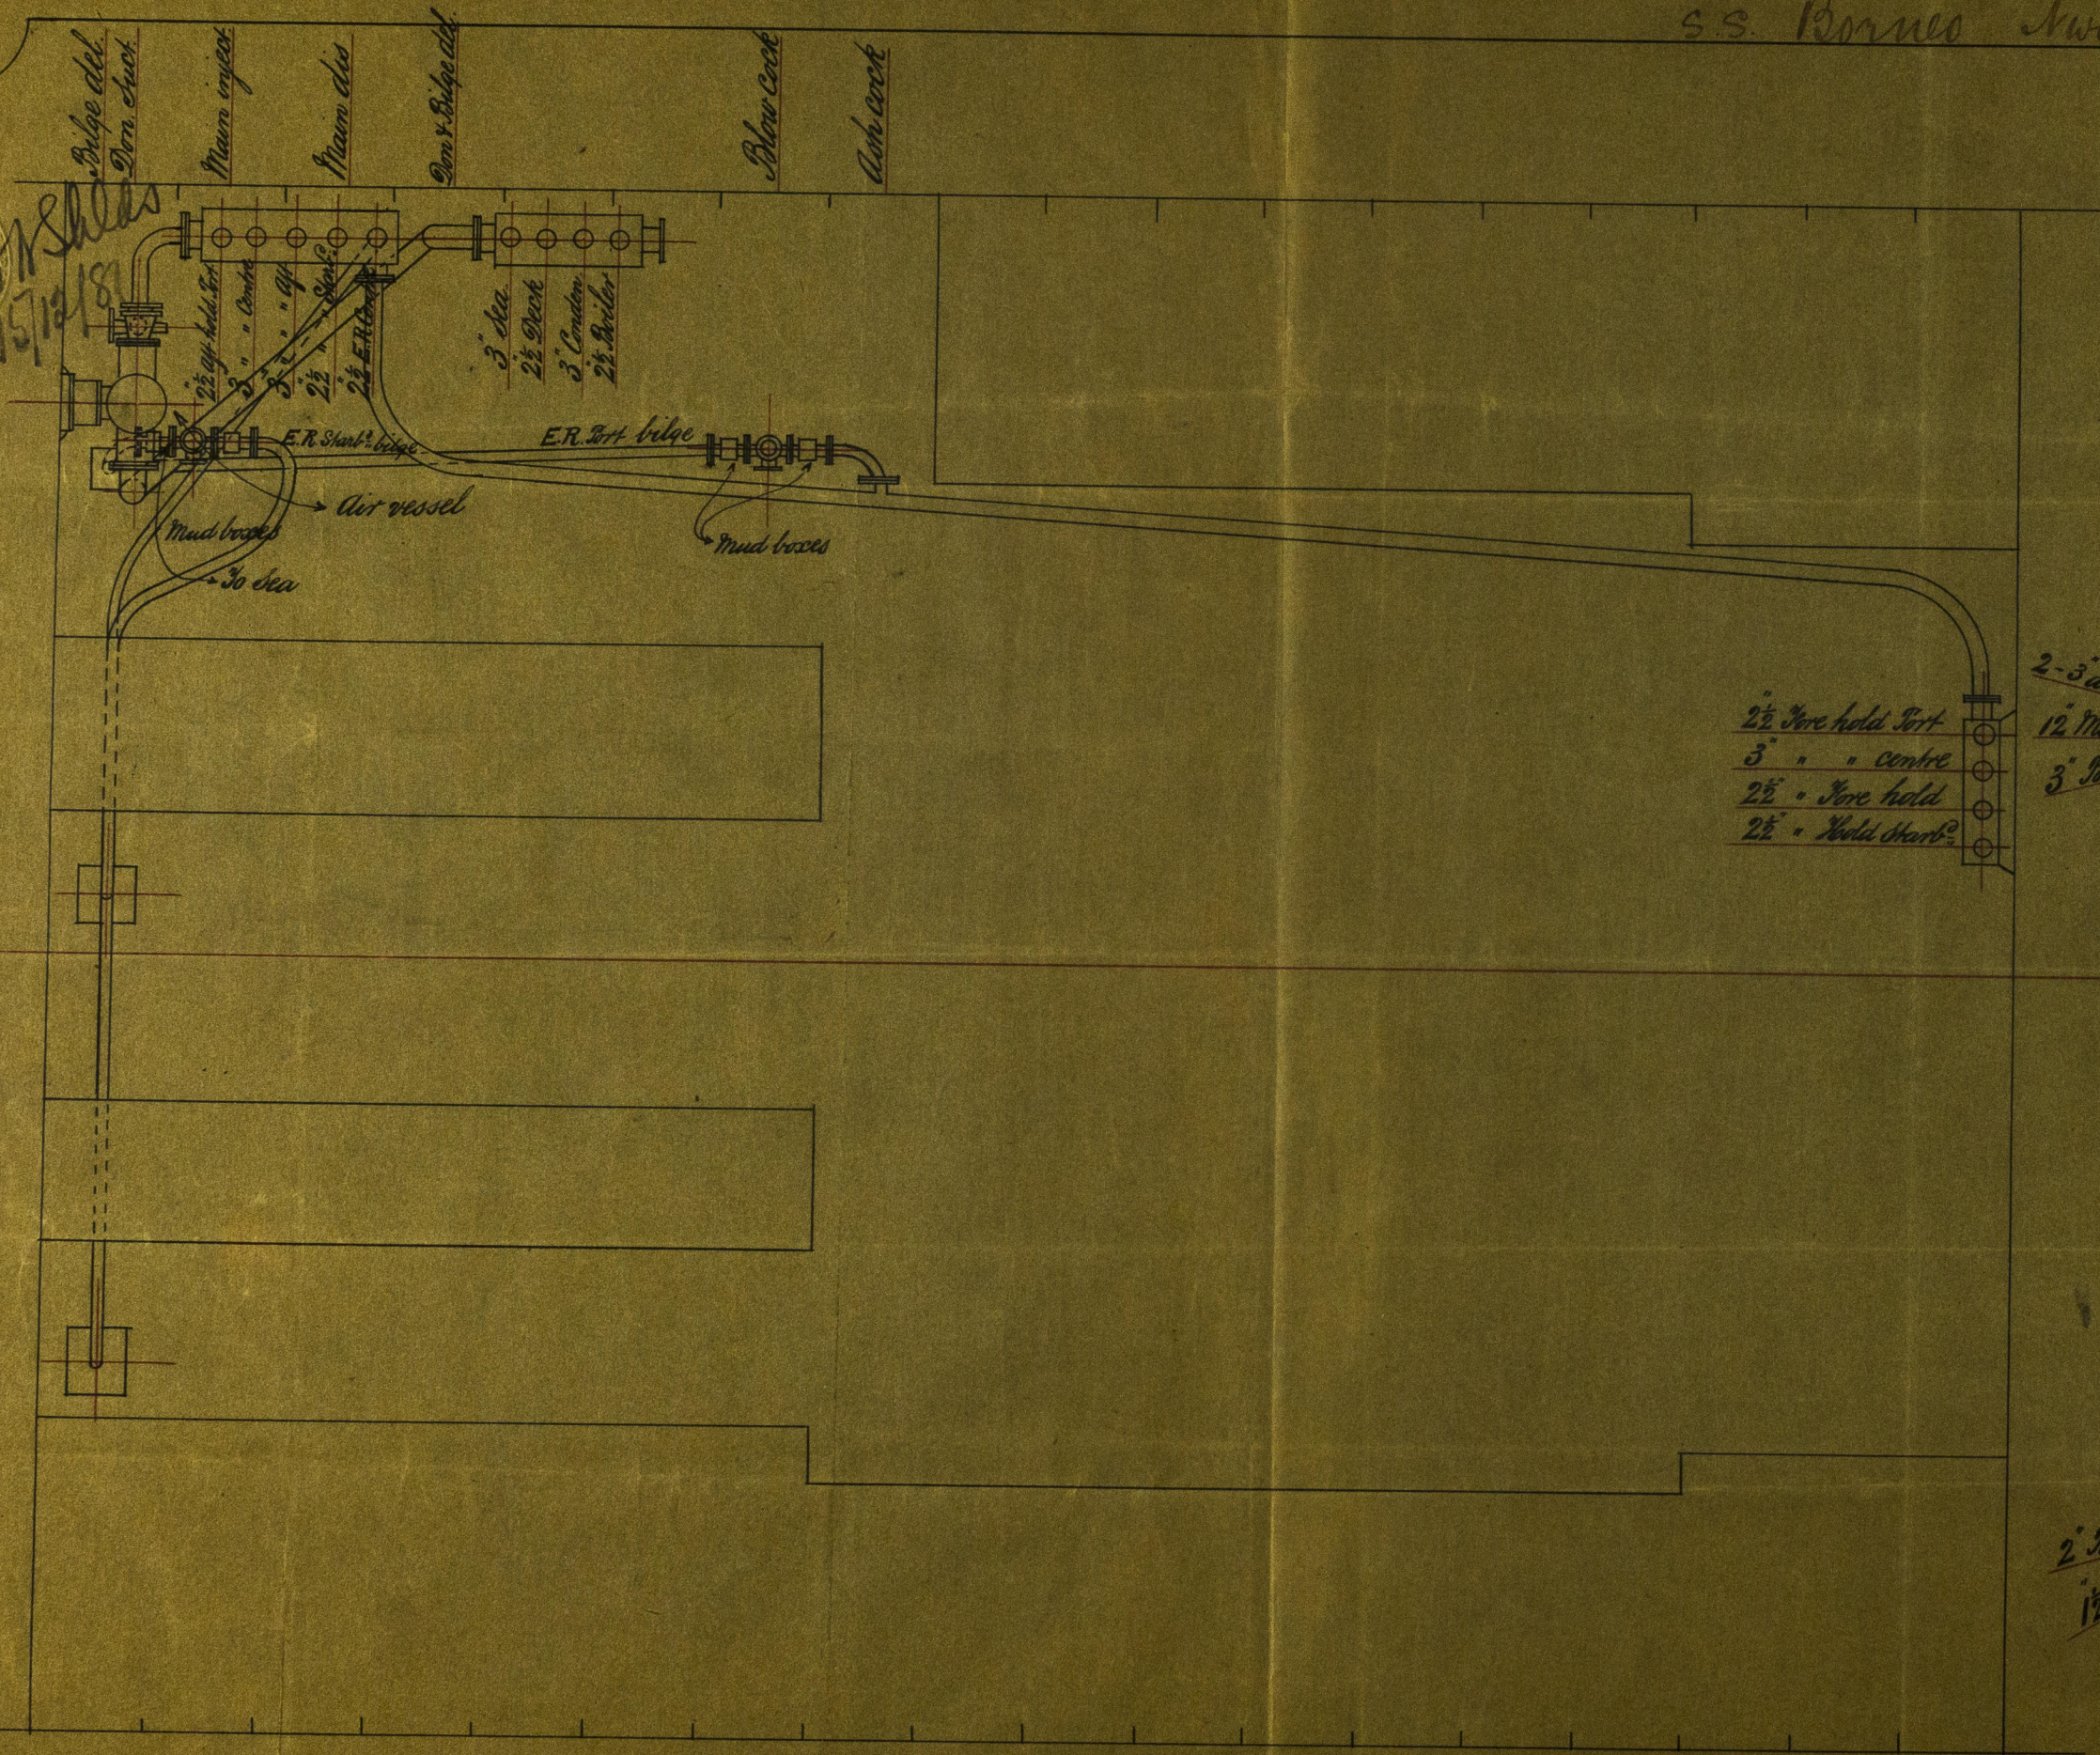

Tracing No 1383

© 2021
Messrs J. Clark & Co.
Low Elswick
Newcastle upon Tyne
Decr 1st 1881

*Tamping arrangement
Campbell MacIntosh &
Pewaukee 2 -*

NWC 780-0121



© 2021

Lloyd's Register
Foundation