




S.S. 'Mareca' No. 15925

Pumping Arrangement S.S. No. 457.

Scale 1/2 inch = 1 foot.

M 5.12.81

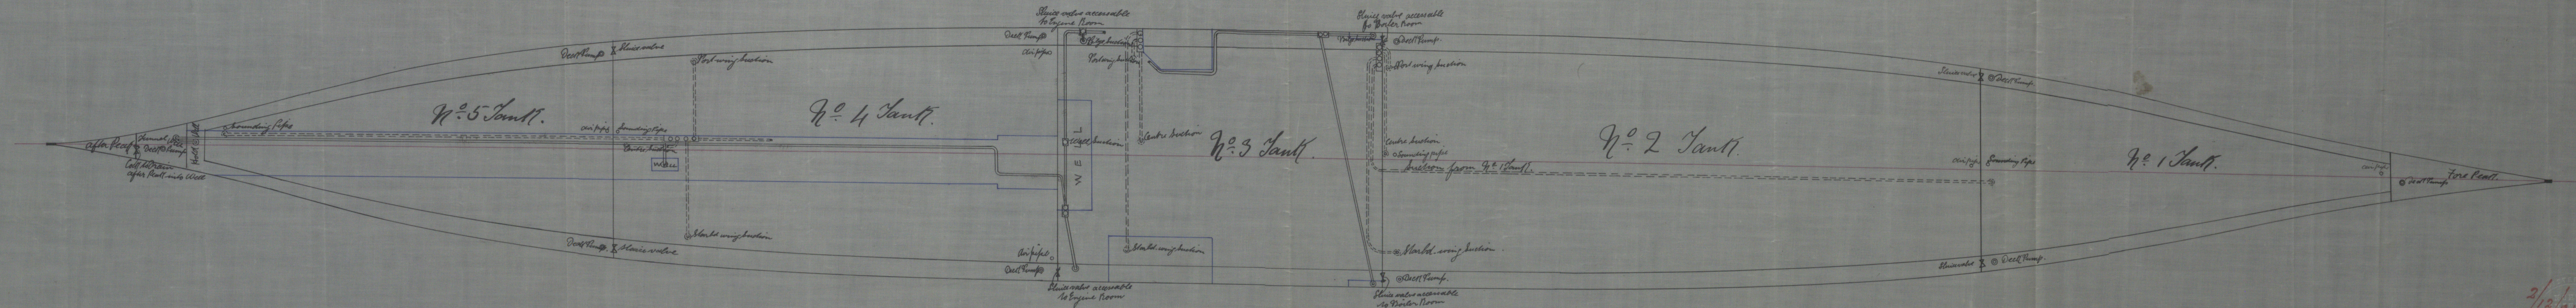

NWC781-0013