


S.S. "Ealing" Invc. Report No 15954

— Iron Mast-s.—
— S.S. N^o 35. scale $\frac{1}{2}$ " = 1 foot. —

Foremast.

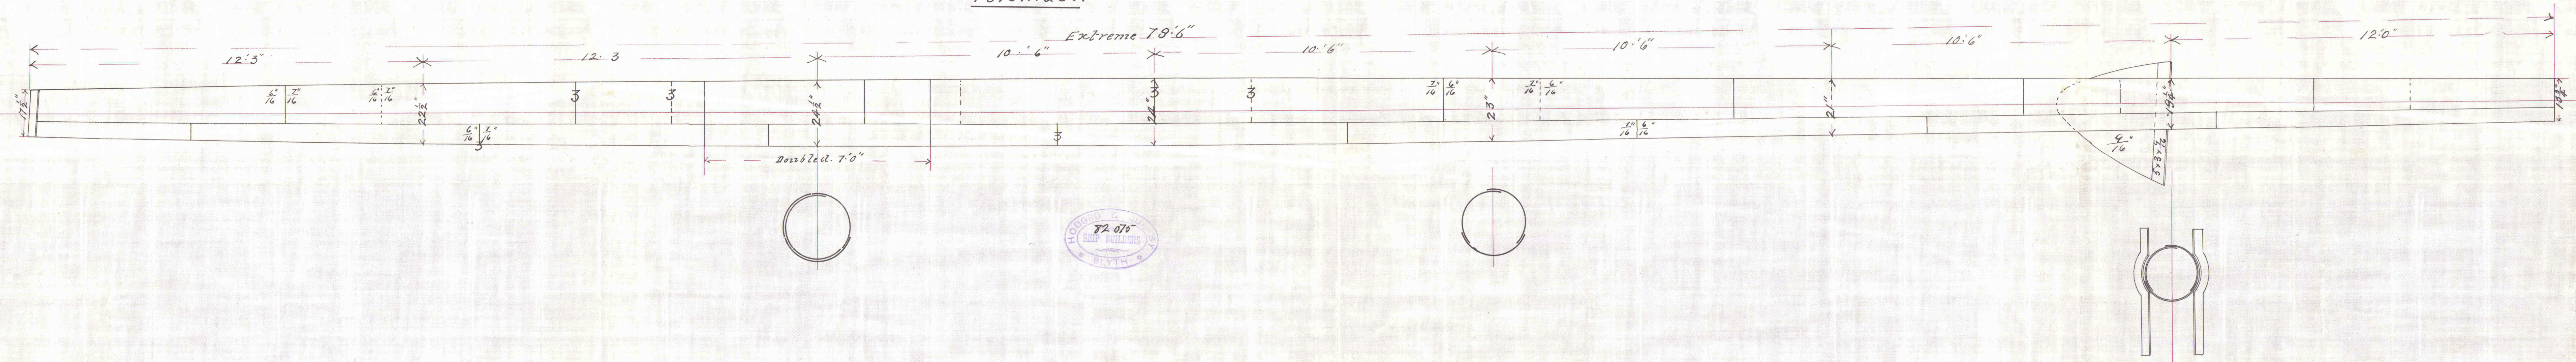

Mainmast.

