
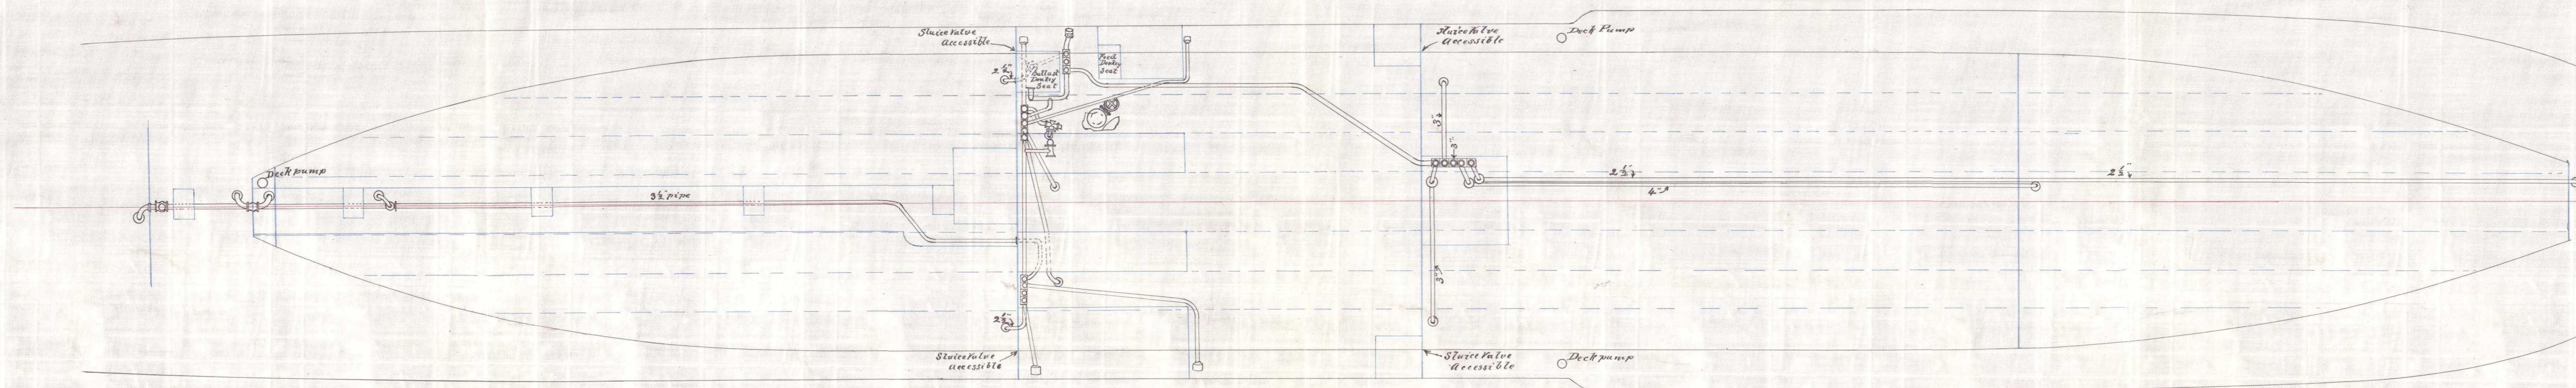


25/8/82

Suction Plan. S. S. N^o 48.
Scale $\frac{1}{2}$ inch = 1 foot.

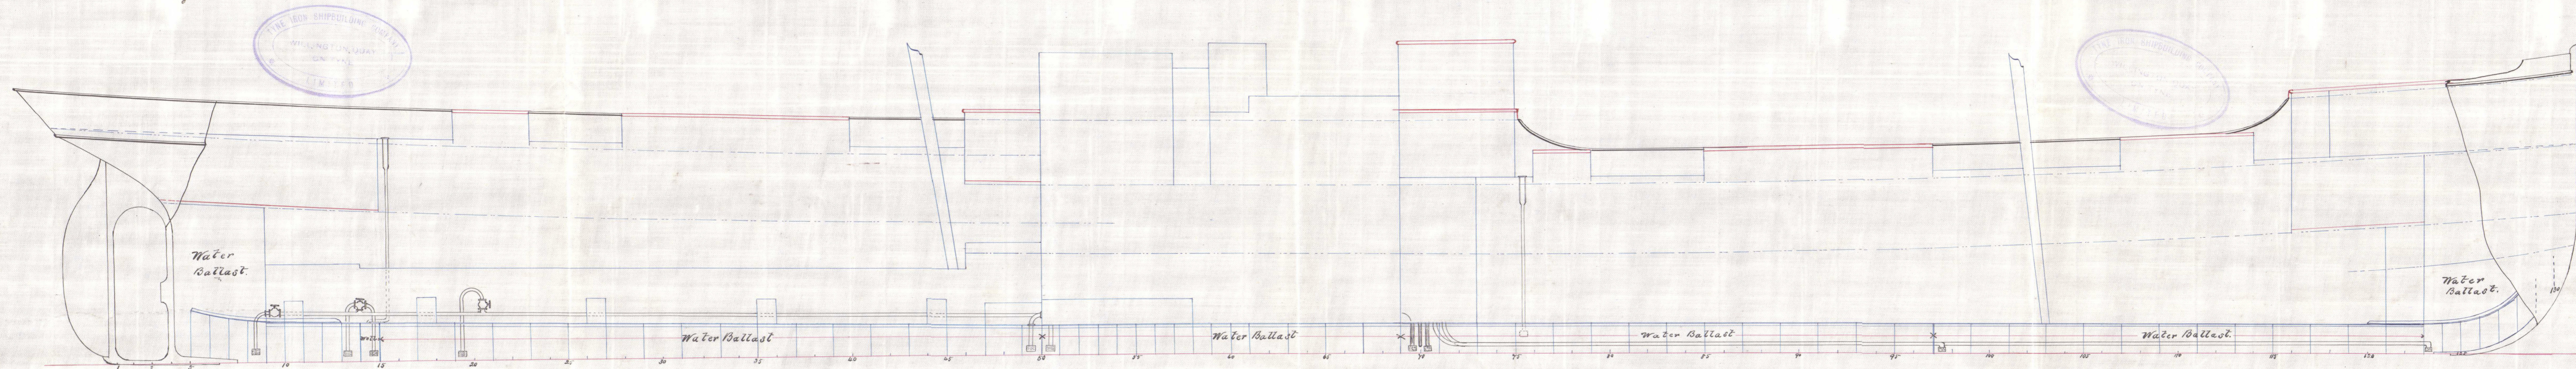

25/8/82