


S.S. "Cardiganshire" Uwe

No. 11936

Sketch Shewing Pumping Arrangements

S.S. No. 41

Scale 1/8" = 1 foot.

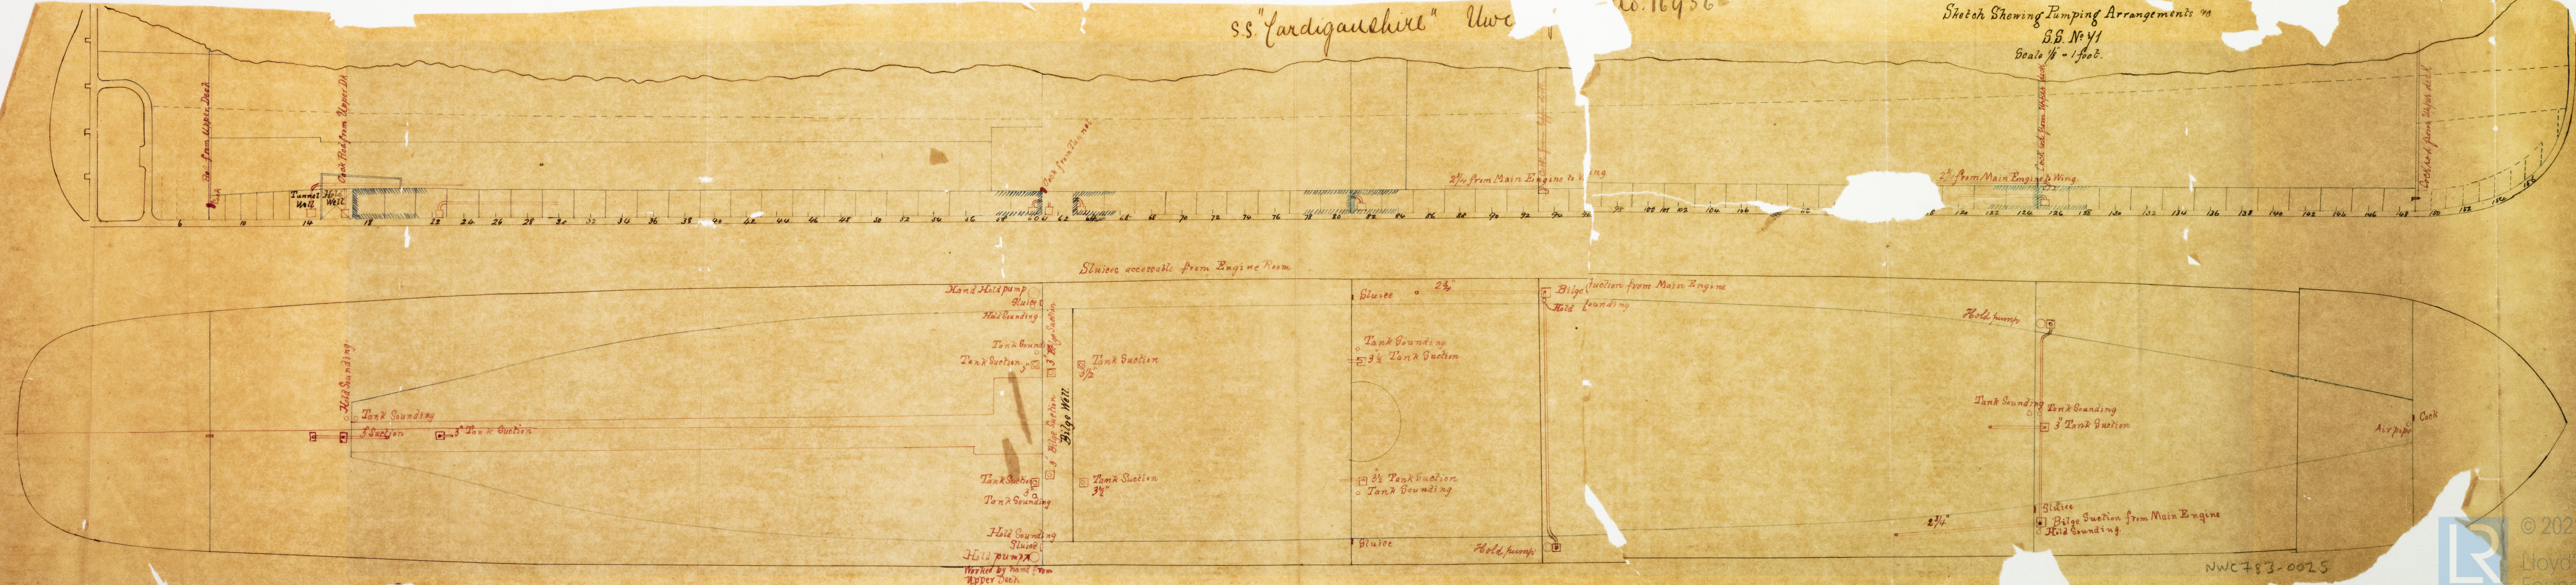

NWC 783-0025