


Pumping Arrangement N<sup>o</sup> 8.S.S.

Scale  $\frac{7}{8}$  inch = 1 Foot

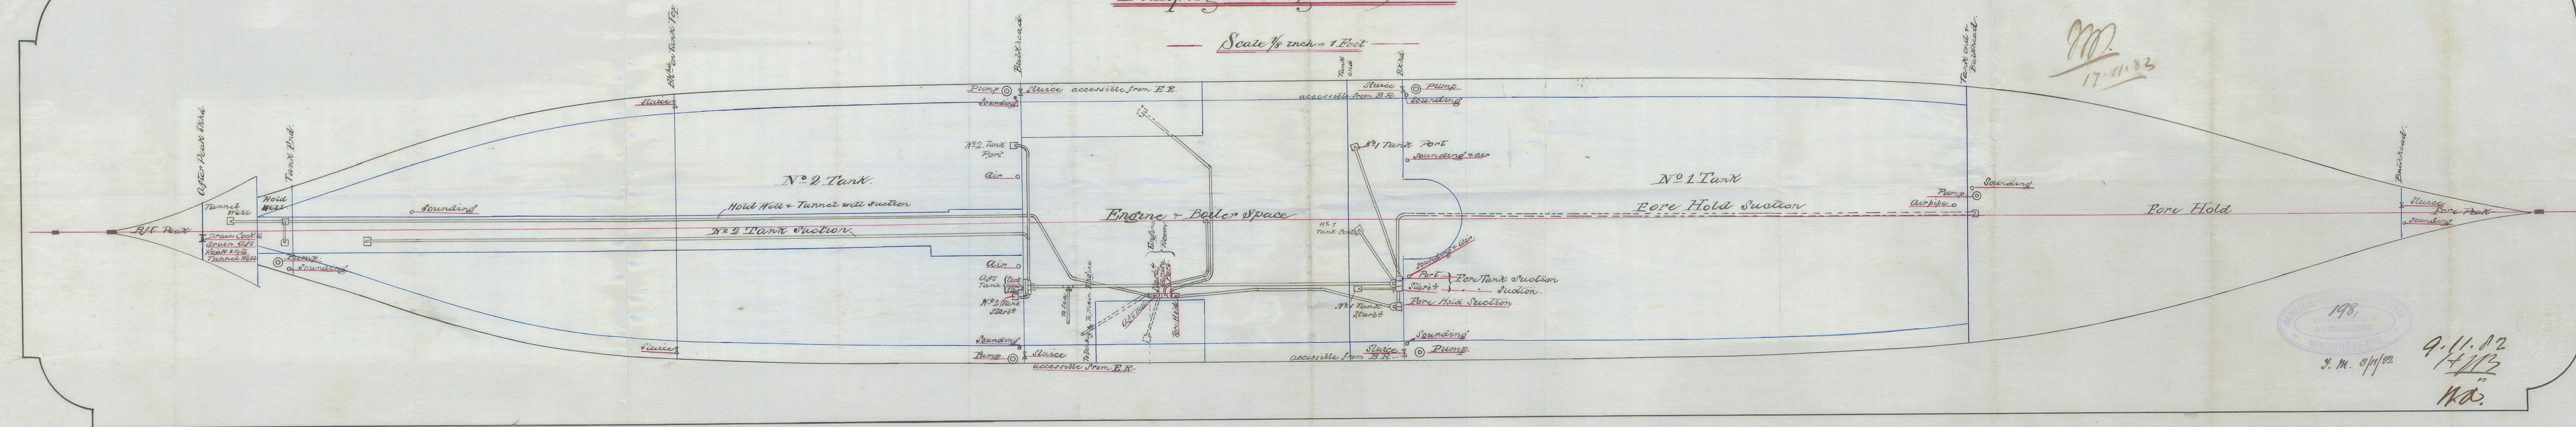

Y. M. 8/11/1

9.11.82  
14/113  
Na.