


L. G. Hume  
20/10/83


S.S. "John Grafton" Nwe Report No. 17294

Pumping Arrangement S.S. No. 526.

Scale 1/2" = 1 Foot.

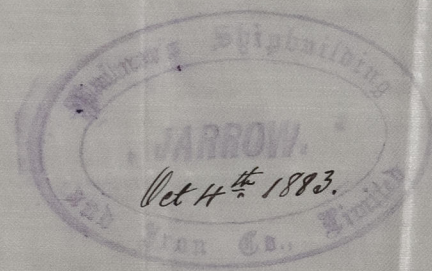

M  
19/10/83

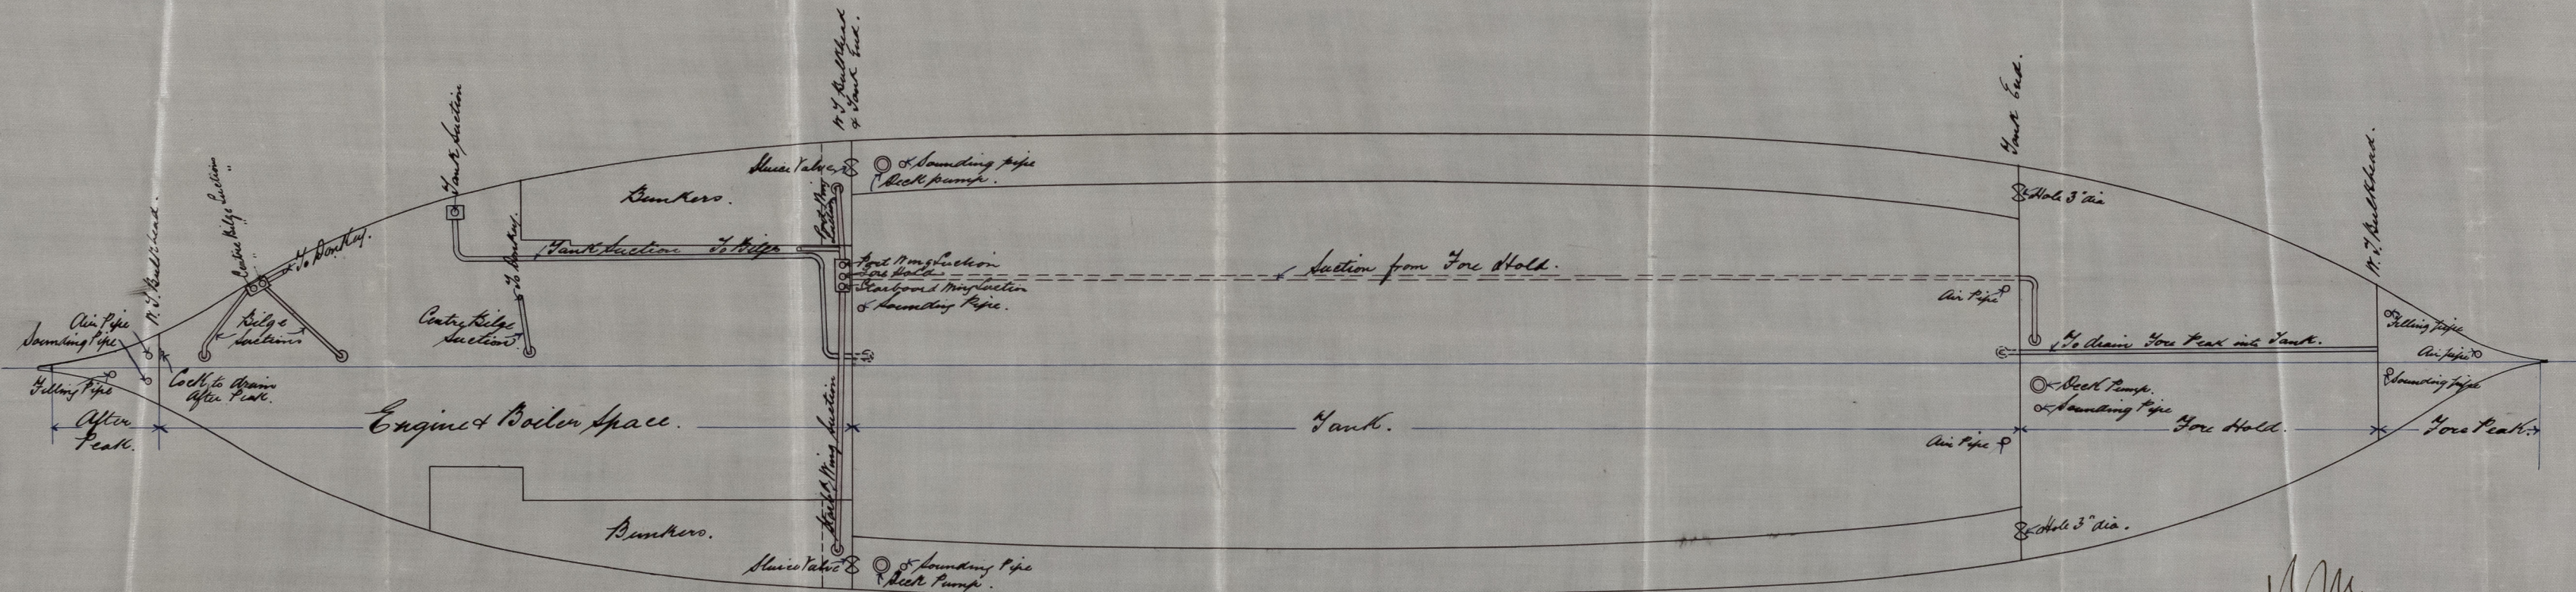

LB 16/10/83

M  
19/10/83




526

Handwritten text at top right, possibly a date or reference number.

Handwritten text below the top right, possibly a title or description.

Handwritten text below the previous line, possibly a date or reference number.

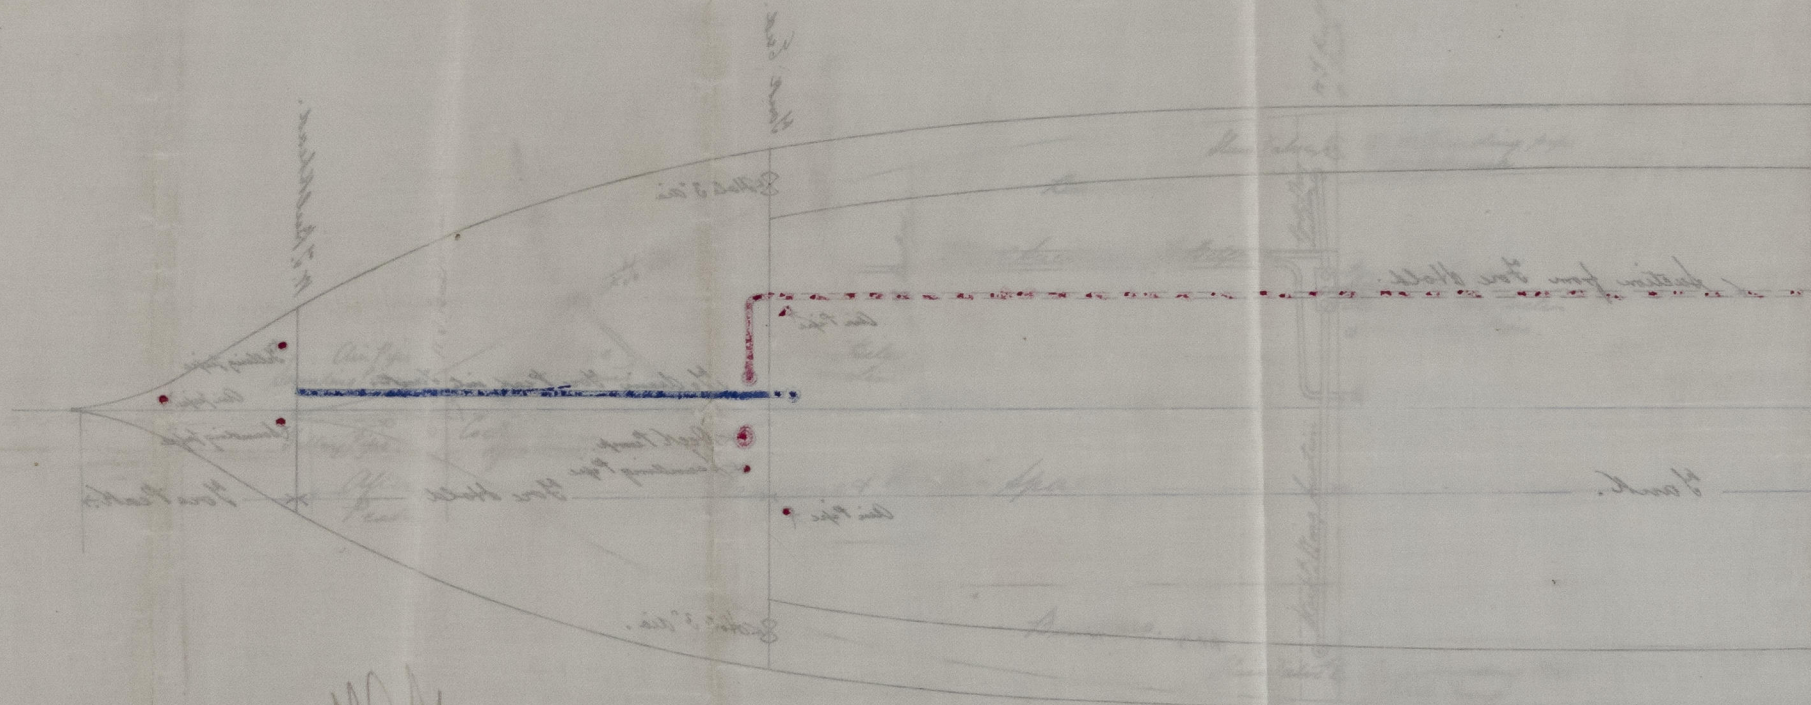

Handwritten signature or initials, possibly 'M. J. 1/2 1/2'.

Handwritten signature or initials, possibly 'J. J. 1/2 1/2'.



© 2021

Lloyd's Register  
Foundation

NWC789-0034