

Dr. to Mr.  
3/10/83.

S.S. "McFarrell" Inve. Repat No. 17407




PLAN OF THWARTSHIP BEAMS AT HATCH ENDS.

SCALE 1 INCH PER FOOT.

S.S. No. 84

PLAN OF HATCHWAY BEAMS.

SECTION OF THWARTSHIP BEAMS AT HATCH ENDS

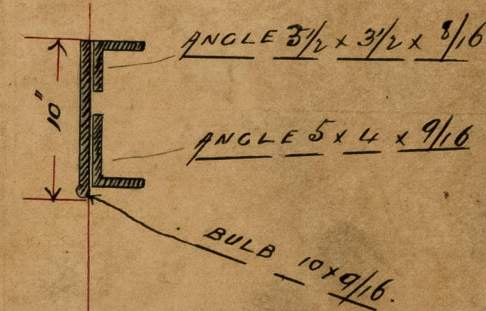

PLAN OF FORE AND AFTER HATCHES

SCALE 1/2" PER FOOT.

Dr. J.  
3/10/83



© 2021

Lloyd's Register  
Foundation

NW 789-0158