

SS. "Saint Asaph" Inc. Report No. 17433

No 13 S.S. Pumping Plan


Scale 1/8" = 1 foot



272
449
87/88
J M



See to Nunc:
25/7/83

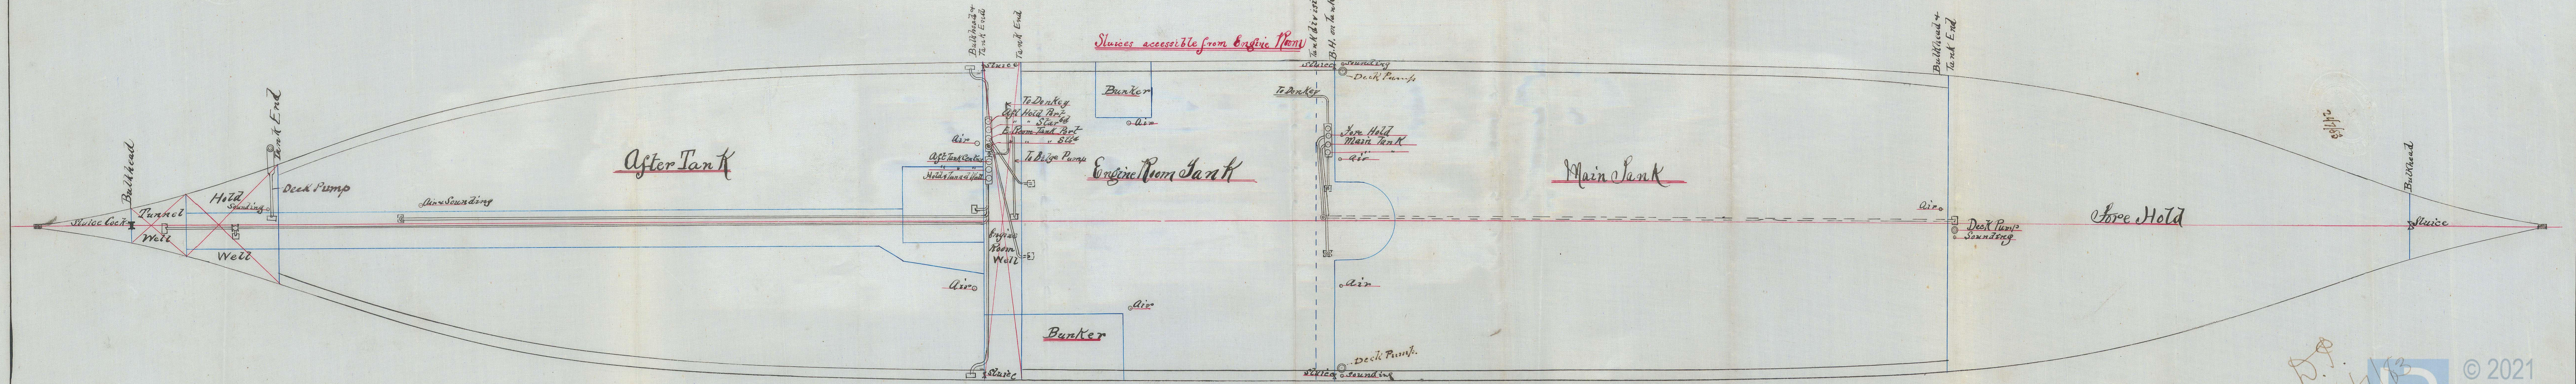

D.P.
23/7/83



© 2021
Lloyd's Register
Foundation